



The contractor is to check and verify all building and site dimensions, levels and sewer invert levels at connection points before commencing work.
 This drawing is to be read with and checked against structural and specialist drawings provided for the work.
 The contractor is to comply in all respects with the current Building Regulations whether specifically stated on the drawings or not.
 This drawing and the building works depicted are the copyright of Tims Morris Ltd and may not be reproduced except by permission.

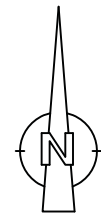

 Adjacent land owned by applicant
 Site area

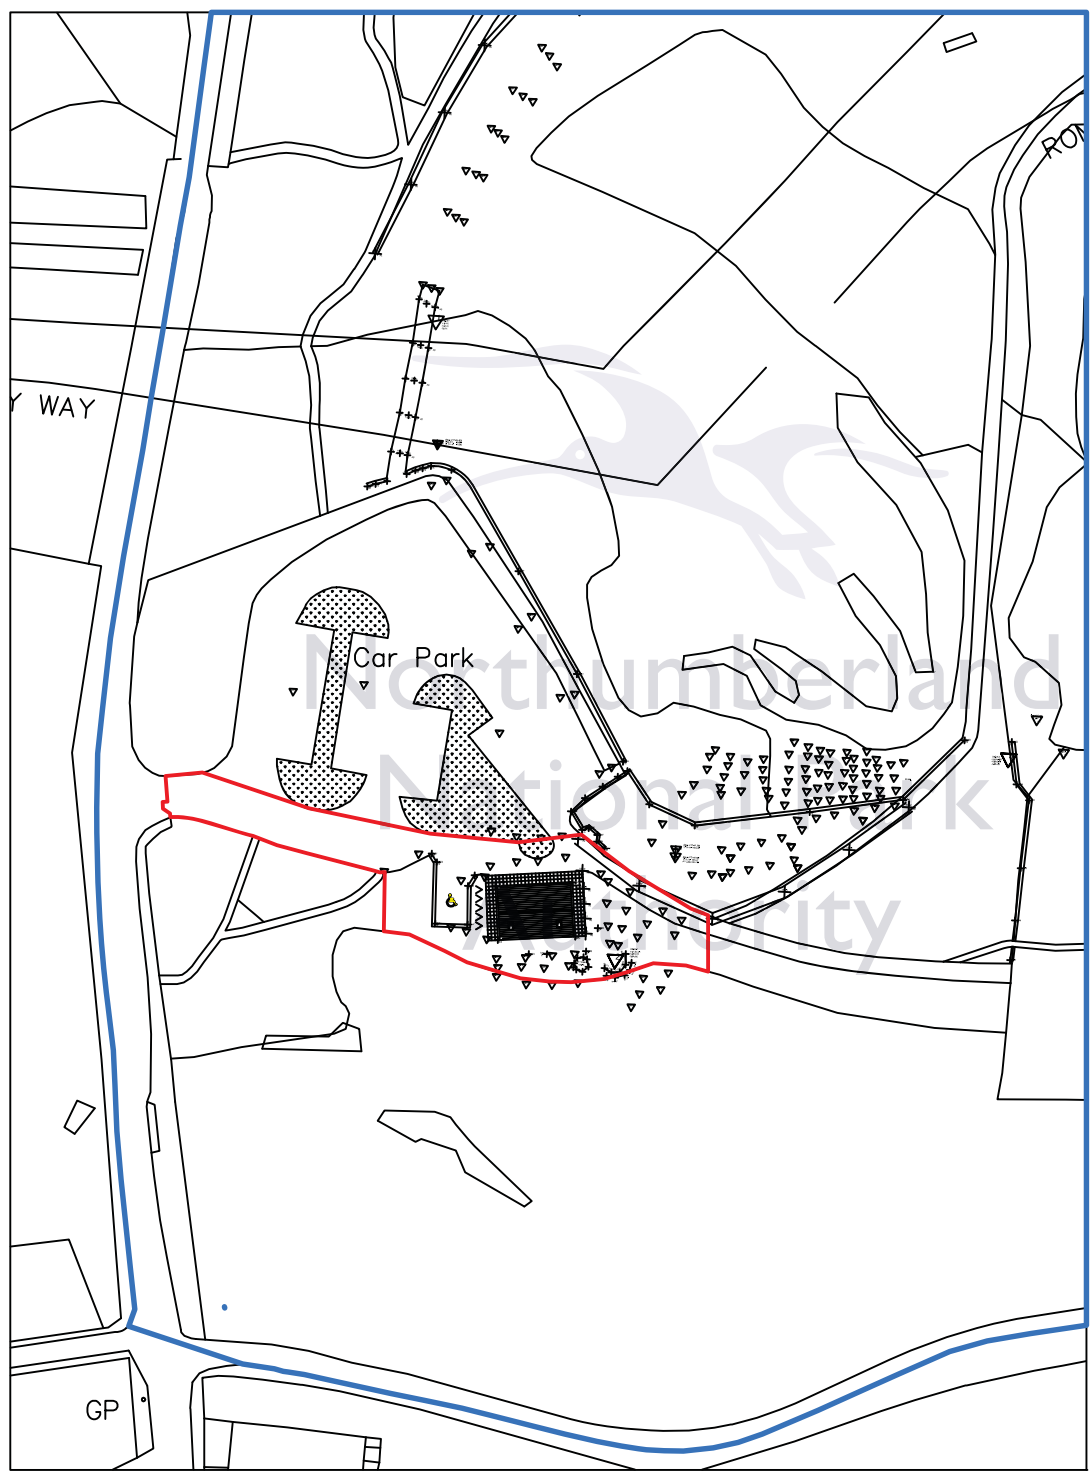

Rev A - 4/9/14: Hatching amended to suit

Client: Northumberland National Park Authority		
Project: Walltown Craggs Visitors Centre		
Drawing Title: Site Location Plan		
 <p>TIMSMORRIS (0969 837 90) info@timsorris.co.uk 1st Floor 100-102 105-111</p>		
Scale: 1 : 1 250	Drawn By: KM	Drawg No.:
Date: Sept 14	Revision: A	140040-1

A4