

Proposed bend
widening, lay-
by and road
edge repair
sections


— Existing
— Proposed

Drg. No.
Gleedlee 03


Not to scale

Drawn by
Jon Keyte
11.09.14

SECTION 4 – BENDS WIDENED ON EXISTING ROAD

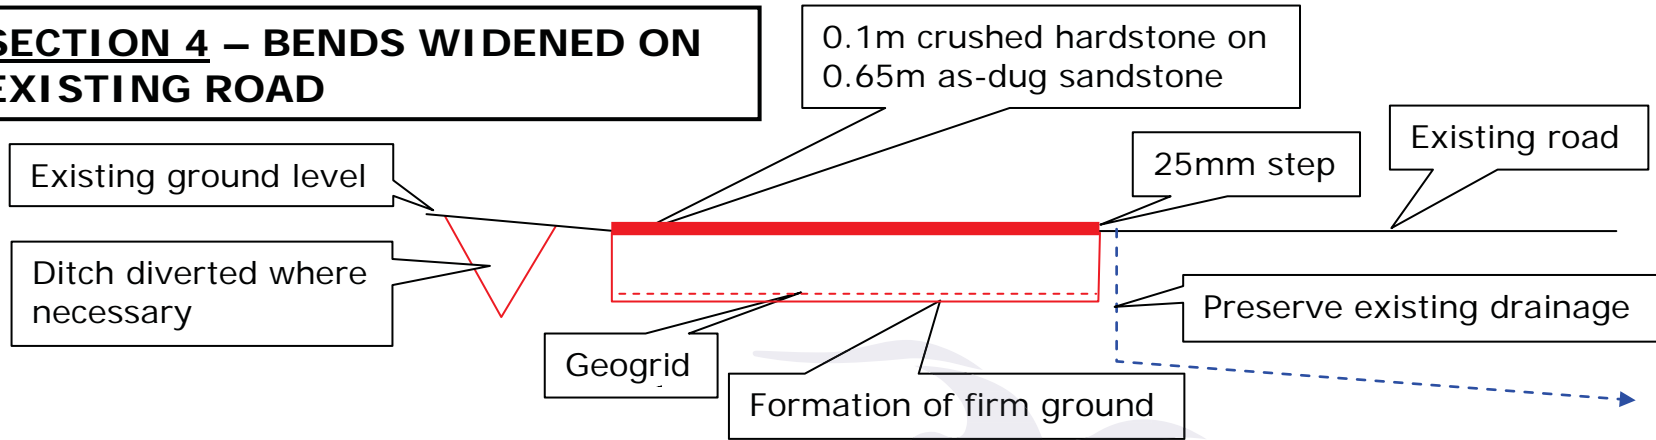

SECTION 5 - LAY-BYS

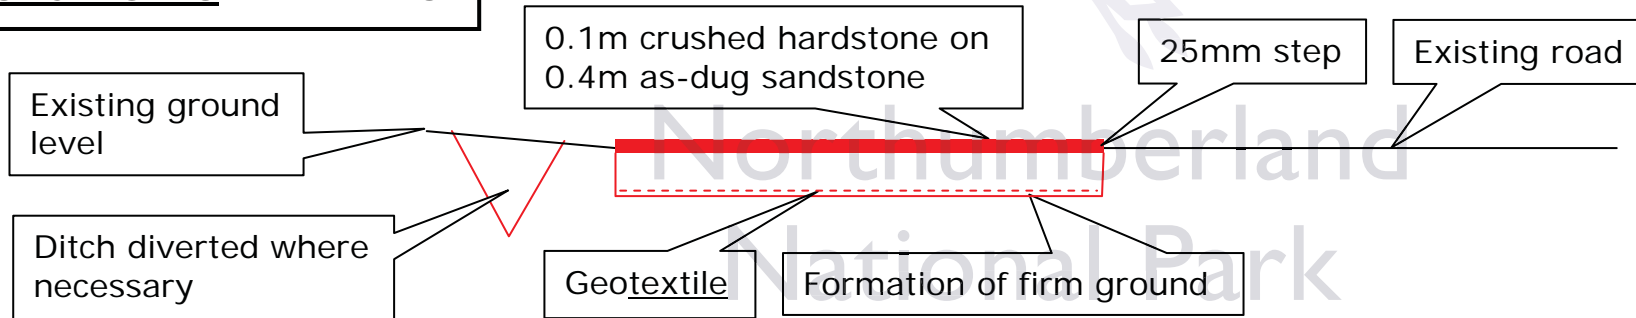

SECTION 6 – ROAD EDGE REPAIRS

