




**SECTION 1 – ROAD BUILT ON
DEEP SOFT LEVEL GROUND**

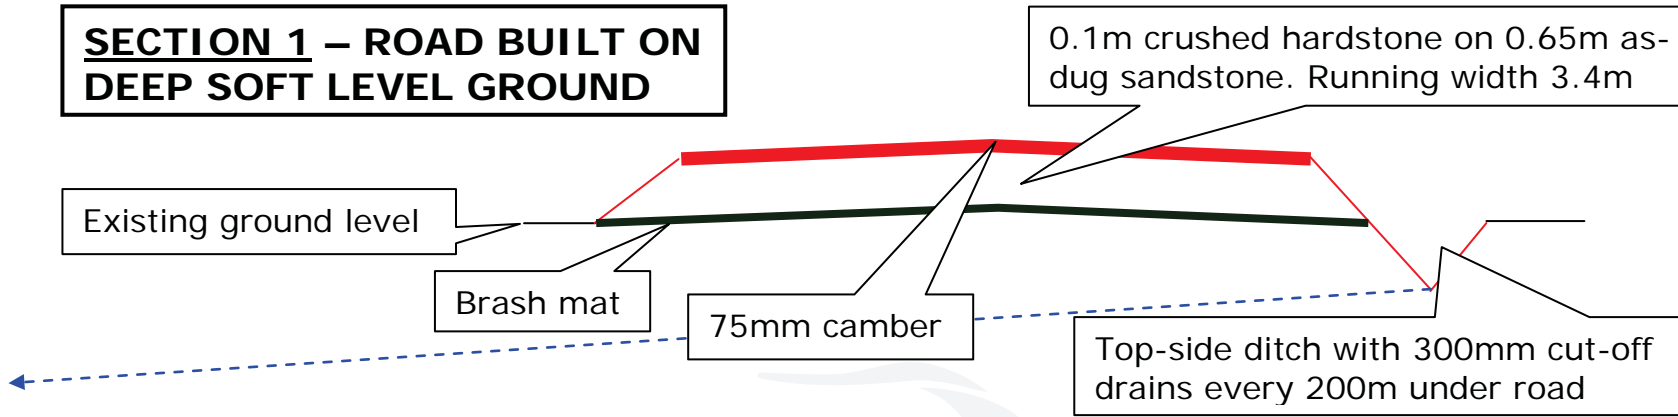

**LONG-SECTION 2 –
TRANSITION - FORMATION
TO EXISTING ROAD LEVEL**

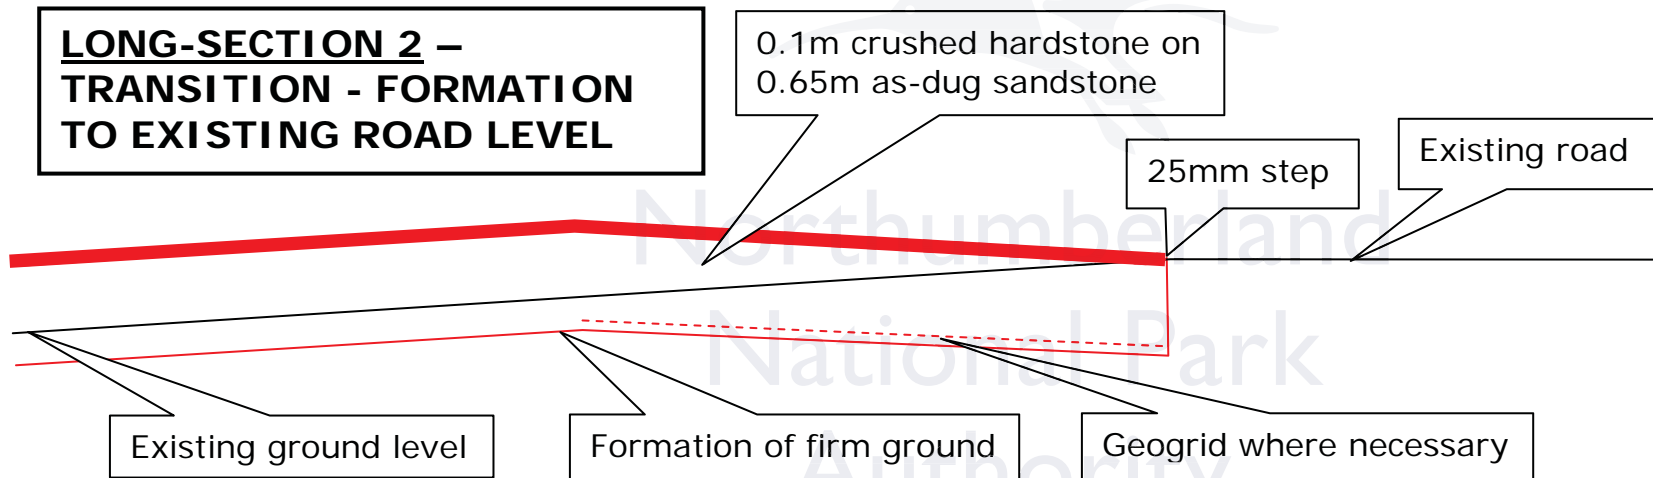

**SECTION 3 – ROAD BUILT ON
FORMATION**

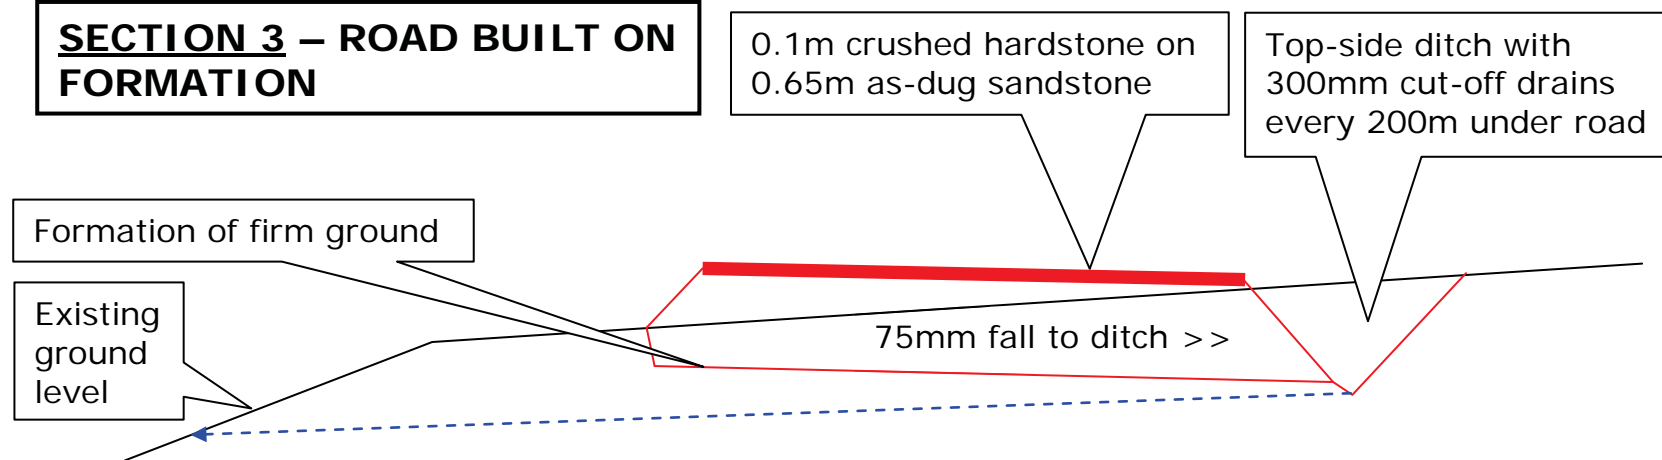

Typical
extraction route
sections

— Existing
— Proposed

Drg. No.
Gleedlee 02

Not to scale

Drawn by
Jon Keyte
11.09.14