


Cottonshope, Otterburn, NE19 1TF
Proposed 6KW Wind Turbine

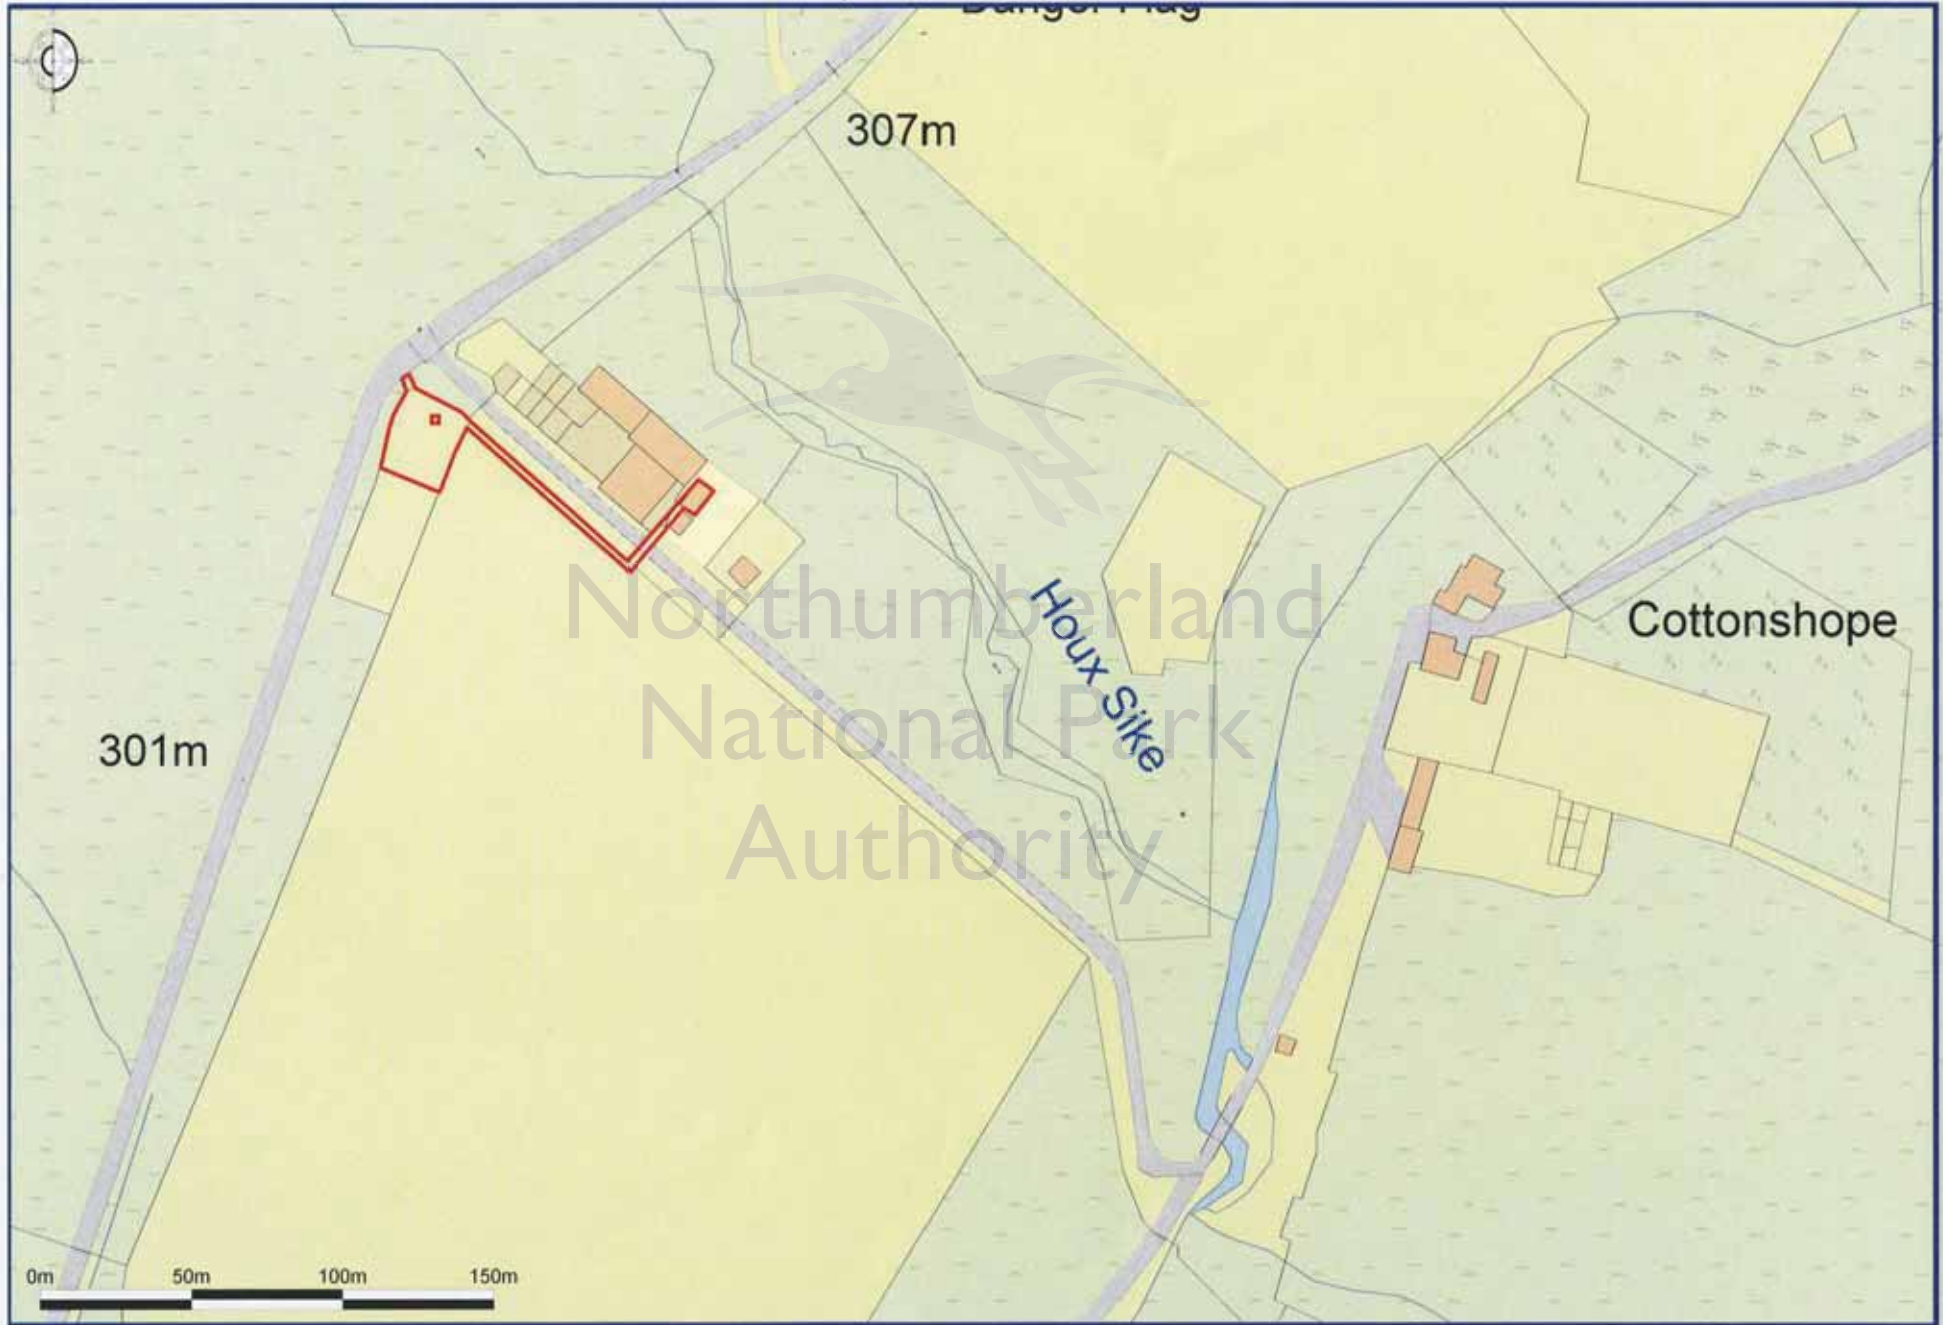

Ordnance Survey © Crown Copyright 2014. All rights reserved. Licence number 100022432. Printed Scale - 1:2500

