



PLAN

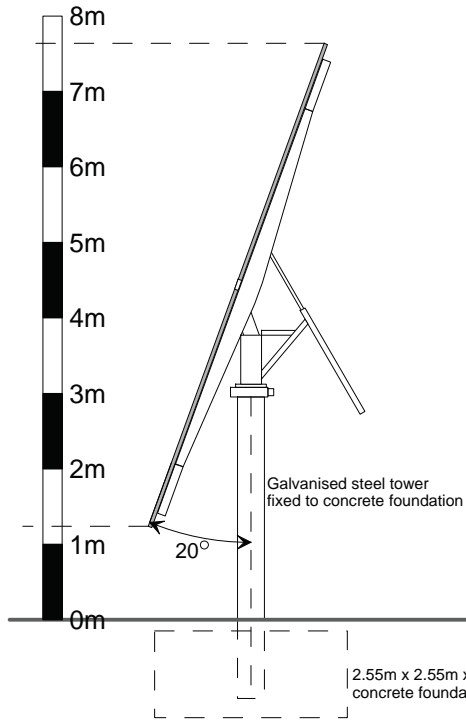

ELEVATION

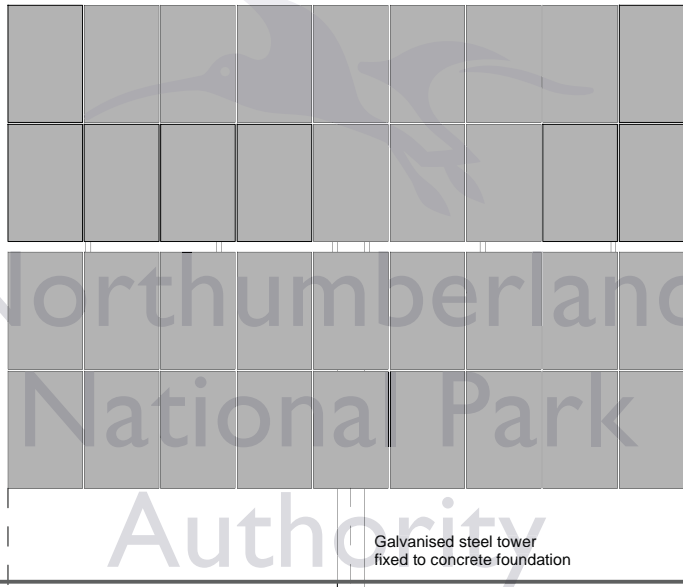

ELEVATION

36 No. Photovoltaic solar panels

Northumberland
National Park
Authority

HADRIAN

ELECTRICAL ENGINEERING LTD

Station Court Hexham northumberland NE46 1EU
01434 602402

**PROPOSED PHOTOVOLTAIC
SOLAR TRACKER AT
LINACRES FARM WARK
NORTHUMBERLAND NE48 3DP**

PLAN AND ELEVATIONS Page size A4

Client
RICHARD WALTON

Date: November 2014 Scale: 1:100 Drawing No 3 - ST

Brian Newman - planning and Building Consultant
22 Allen View
Catton
Hexham
Northumberland
NE47 9QQ
01434 683401
email brian@ineedplanningpermission.co.uk
www.ineedplanningpermission.co.uk



TRACKER SHOWN AT 20 DEGREES
FROM VERTICAL FOR CLARITY

