

**NA5**  
B. entrance **A**  
269m<sup>2</sup>  
300mm  
stone

**NA2**  
F. track **A**  
900m  
150mm  
stone


**NA2**  
F. track **B**  
310m  
300mm  
stone

**NA2**  
F. track **C**  
550m  
150mm  
stone

**NA1**  
E. route **A**  
640m  
Felled, flipped  
stumps,  
brashmat,  
ditch & pond

**NA1**  
E. route **B**  
138m  
Brashmat –  
remove after  
harvesting

**NA1**  
E. route **C**  
360m  
Brashmat –  
remove after  
harvesting

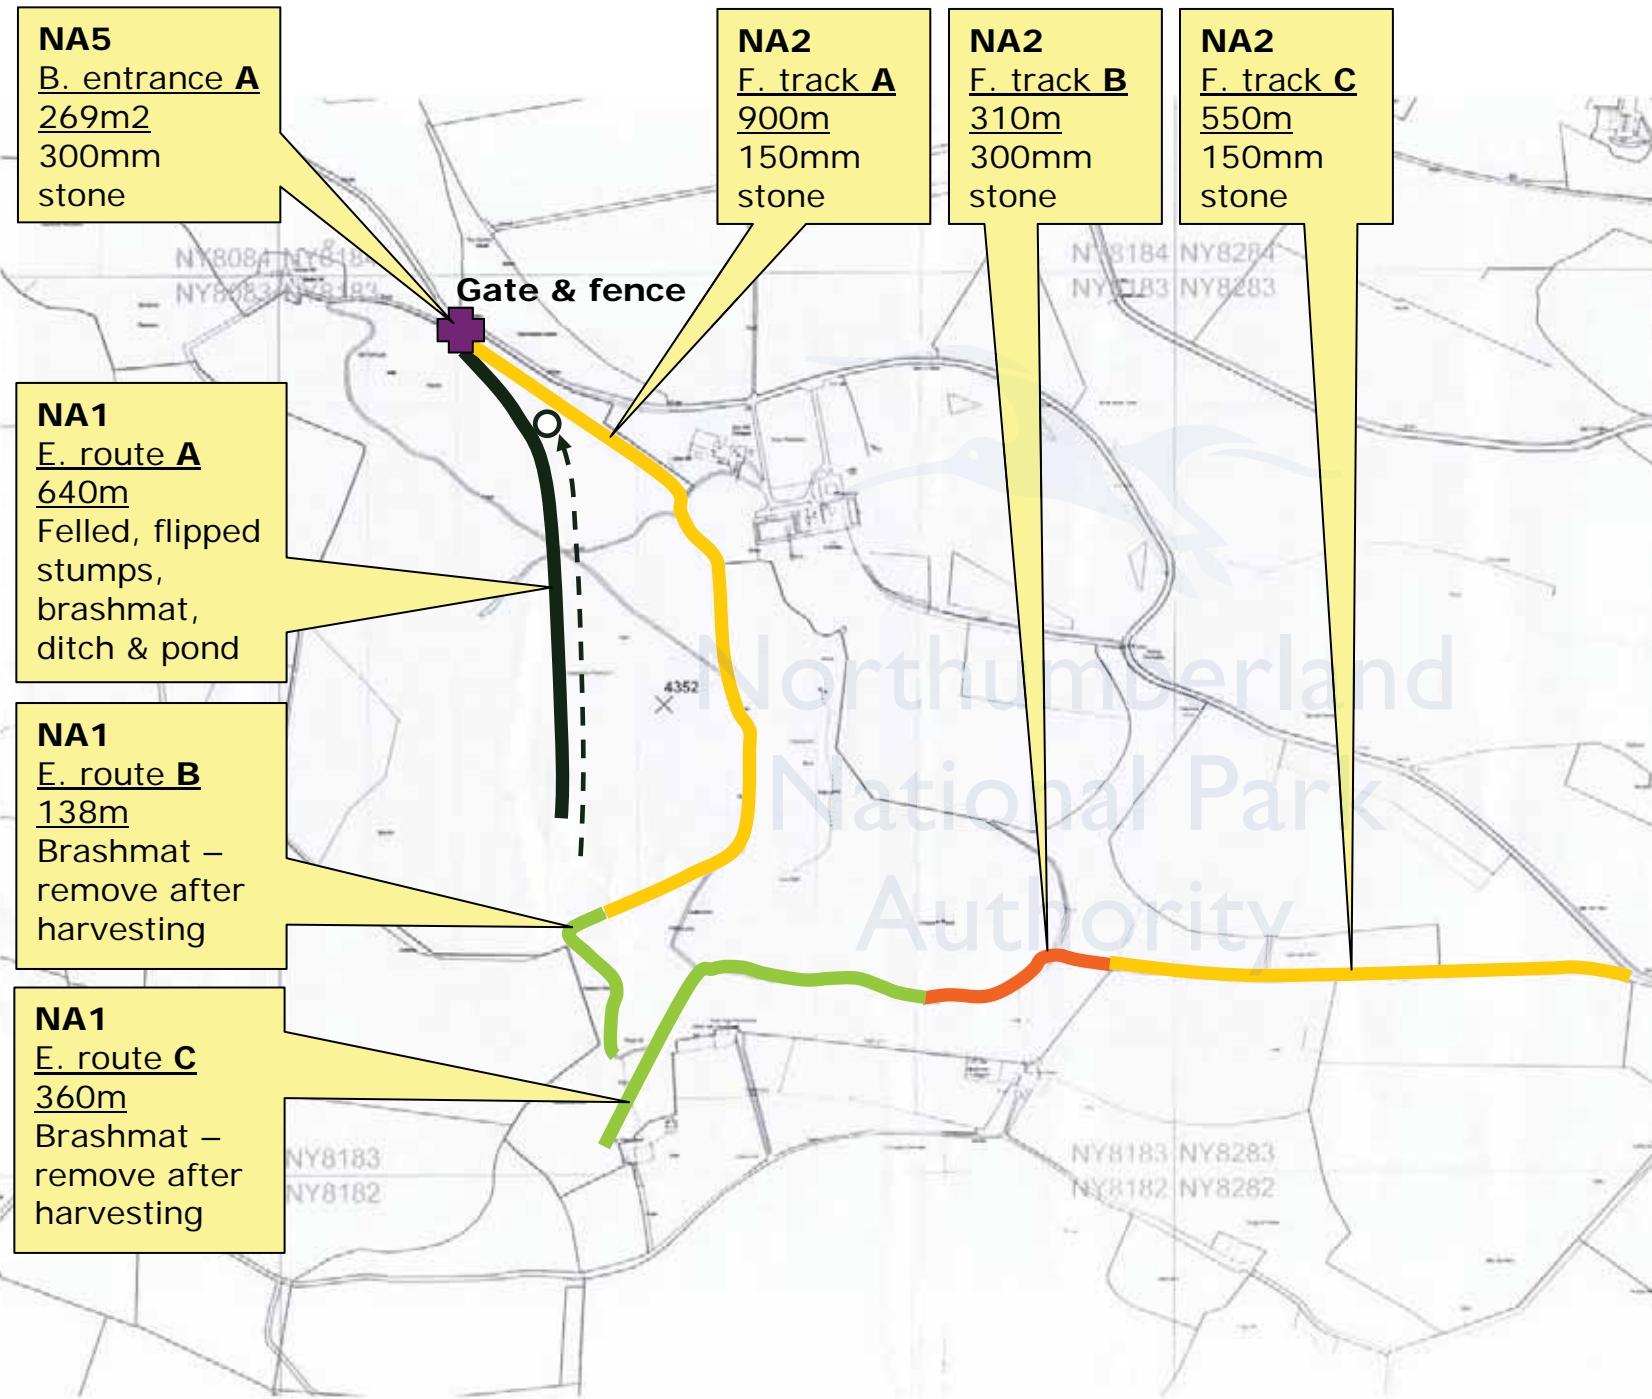

# HESLEYSIDE

NORTHUMBERLAND

Location plan of proposed works

Codes relate to WoodfuelWIG worksheet – roads  
Unless stated otherwise

Not to scale

Drawn by  
Jon Keyte  
11.11.14