


Scale 1:50

1 of 4
SE end of building

Flues extend 2.65m above the ridge height

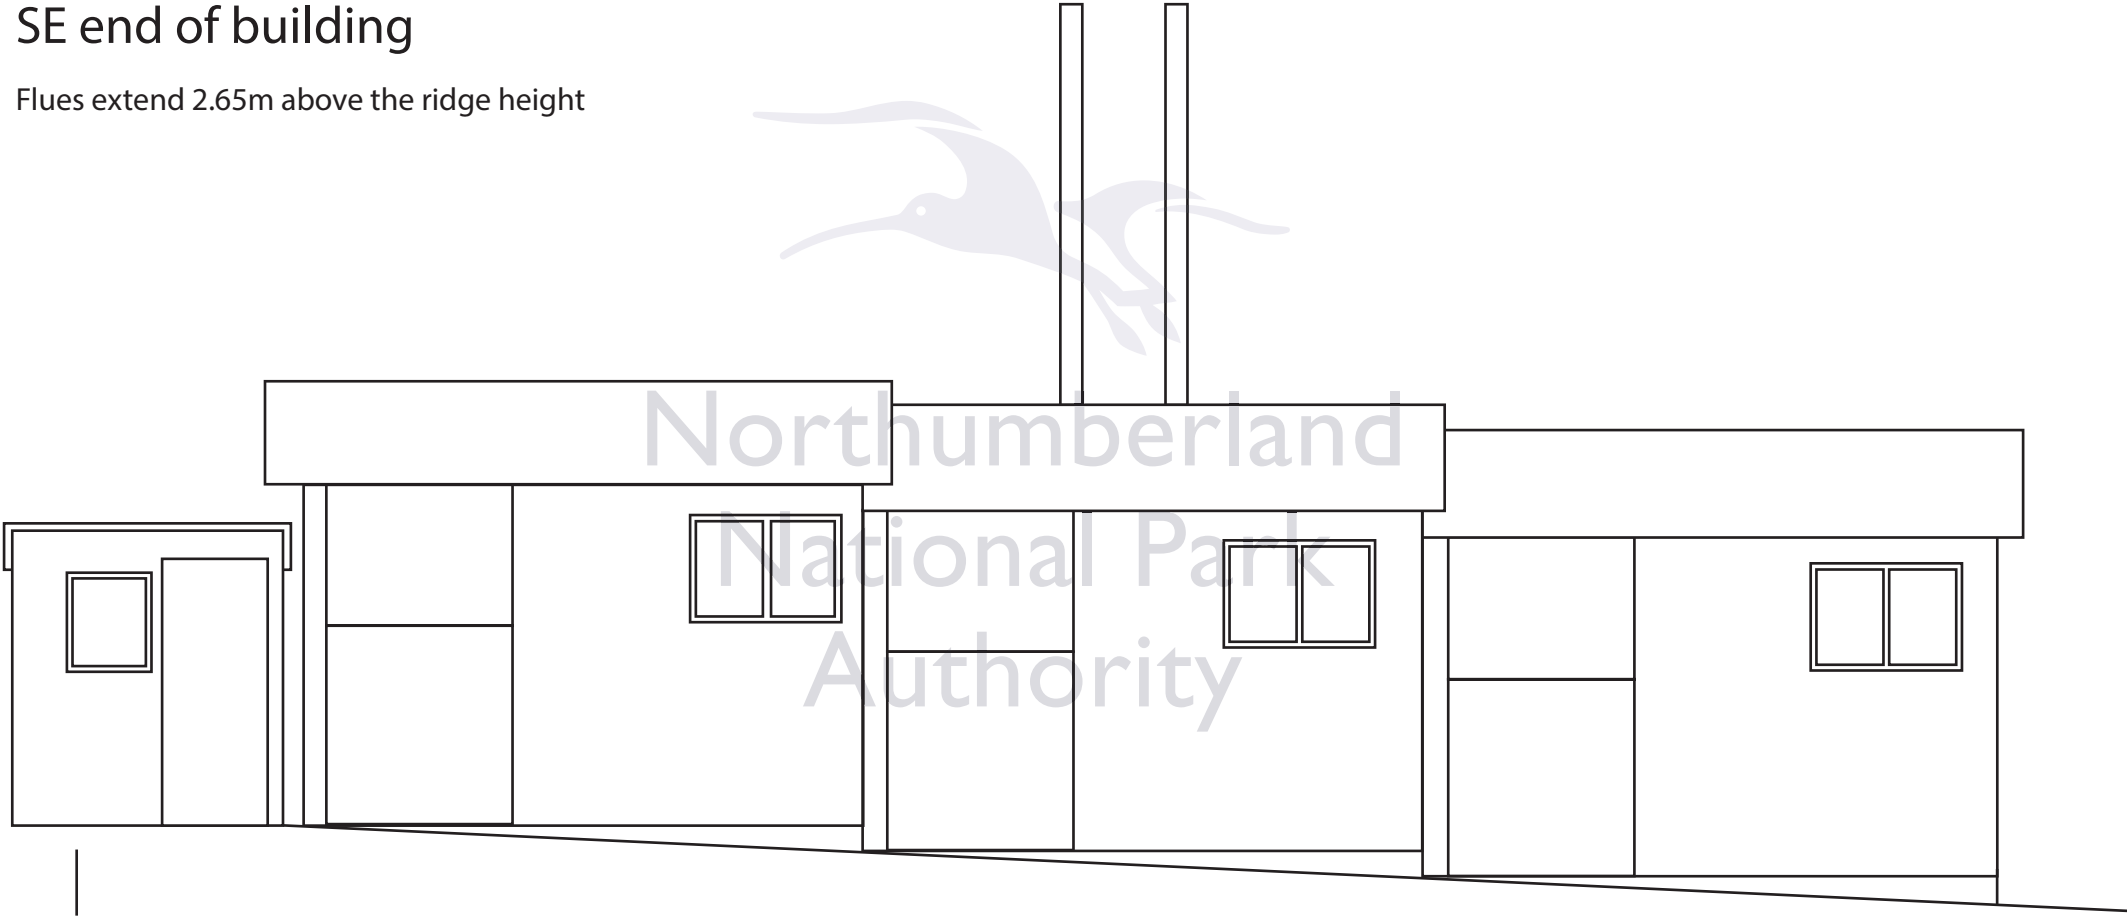

Generator housing,
showing actual orientation
(Previous drawing showed it
at 90° to this position with
doorway facing SW)