




**SECTION A – RE-INSTA-
TE FORWARDER TRACK**

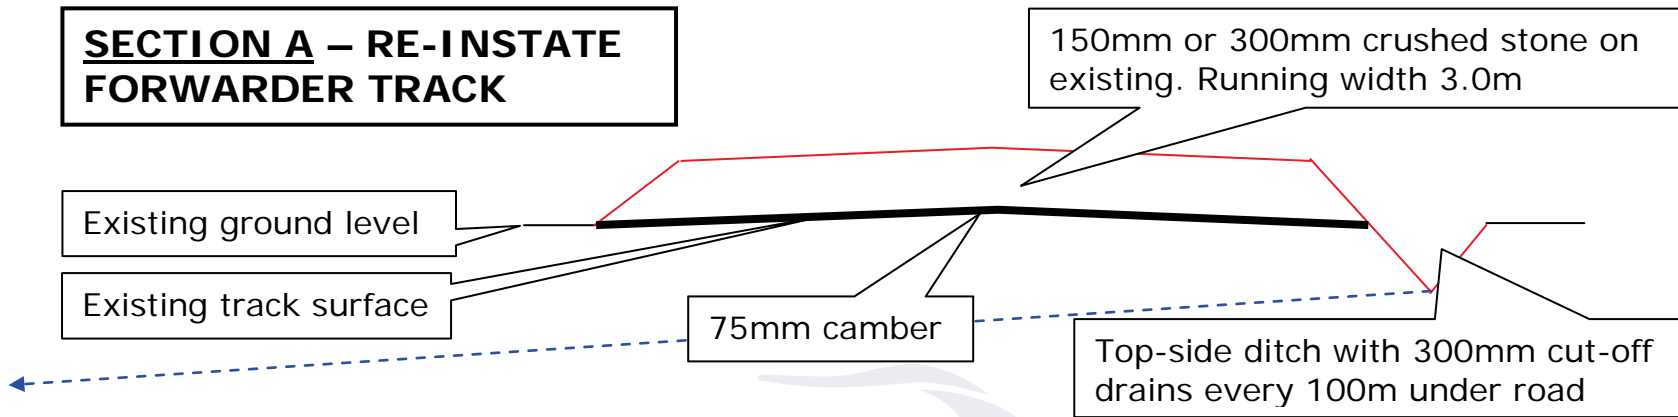

**SECTION B – EXTRACTION
ROUTE A BUILT ON LEVEL
GROUND**

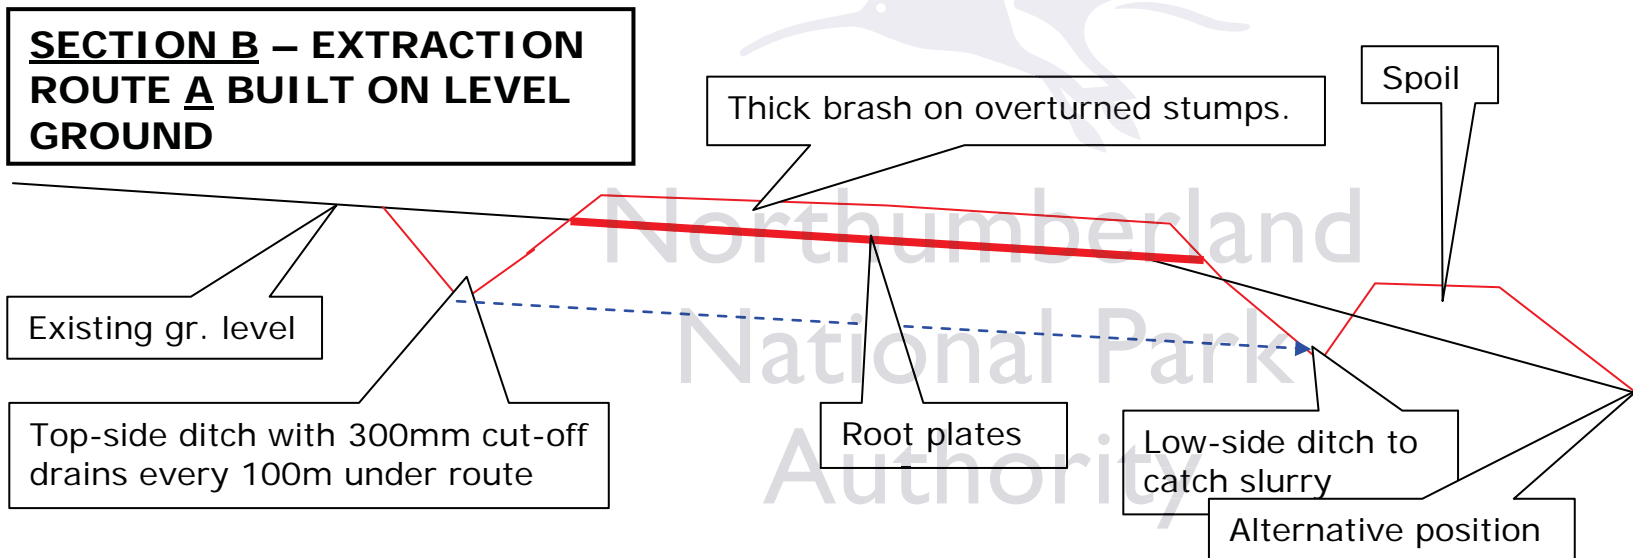

**SECTION C – EXTRACTION
ROUTE A BUILT ON SIDE-SLOPE**

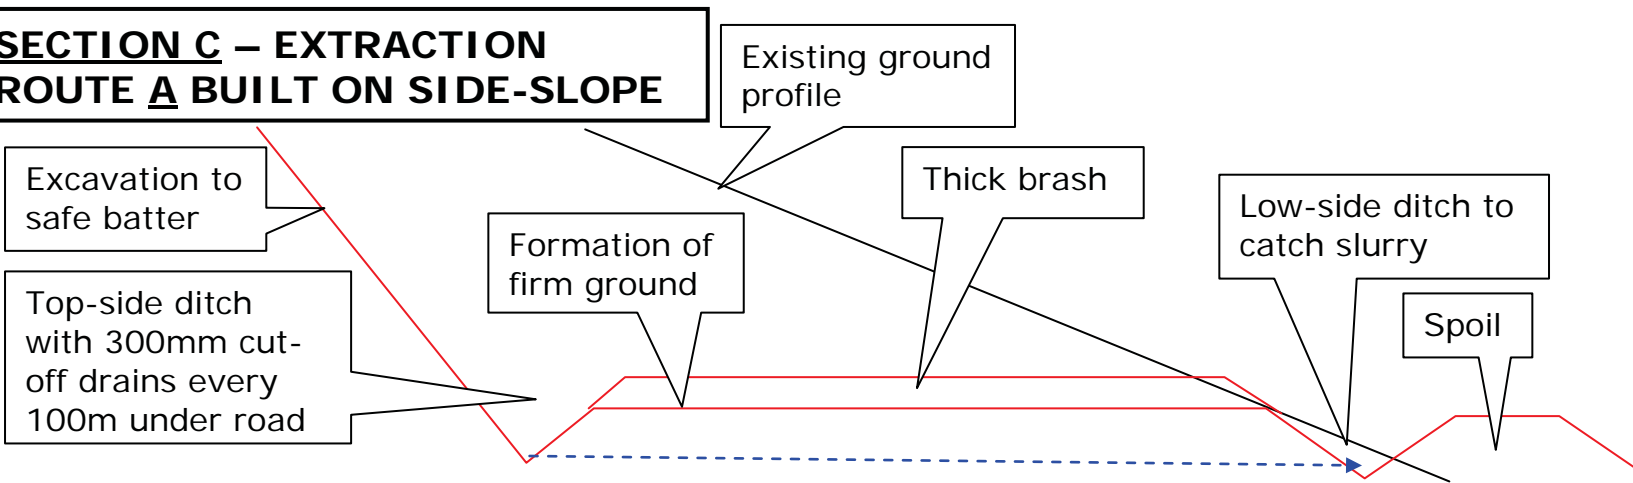

Typical
extraction route
sections

NB – extraction
routes B & C to be
brush on existing
footprint only.

- Existing
- Proposed
- - -> Cut-off drain

Not to scale

Drawn by
Jon Keyte
06.11.14