

NA5
B. entrance **A**
269m²
300mm
stone

NA2
F. track **A**
900m
150mm
stone


NA2
F. track **B**
310m
300mm
stone

NA2
F. track **C**
550m
150mm
stone

NA1
E. route **A**
640m
Felled, flipped
stumps,
brashmat,
ditch & pond

NA1
E. route **B**
138m
Brashmat –
remove after
harvesting

NA1
E. route **C**
360m
Brashmat –
remove after
harvesting

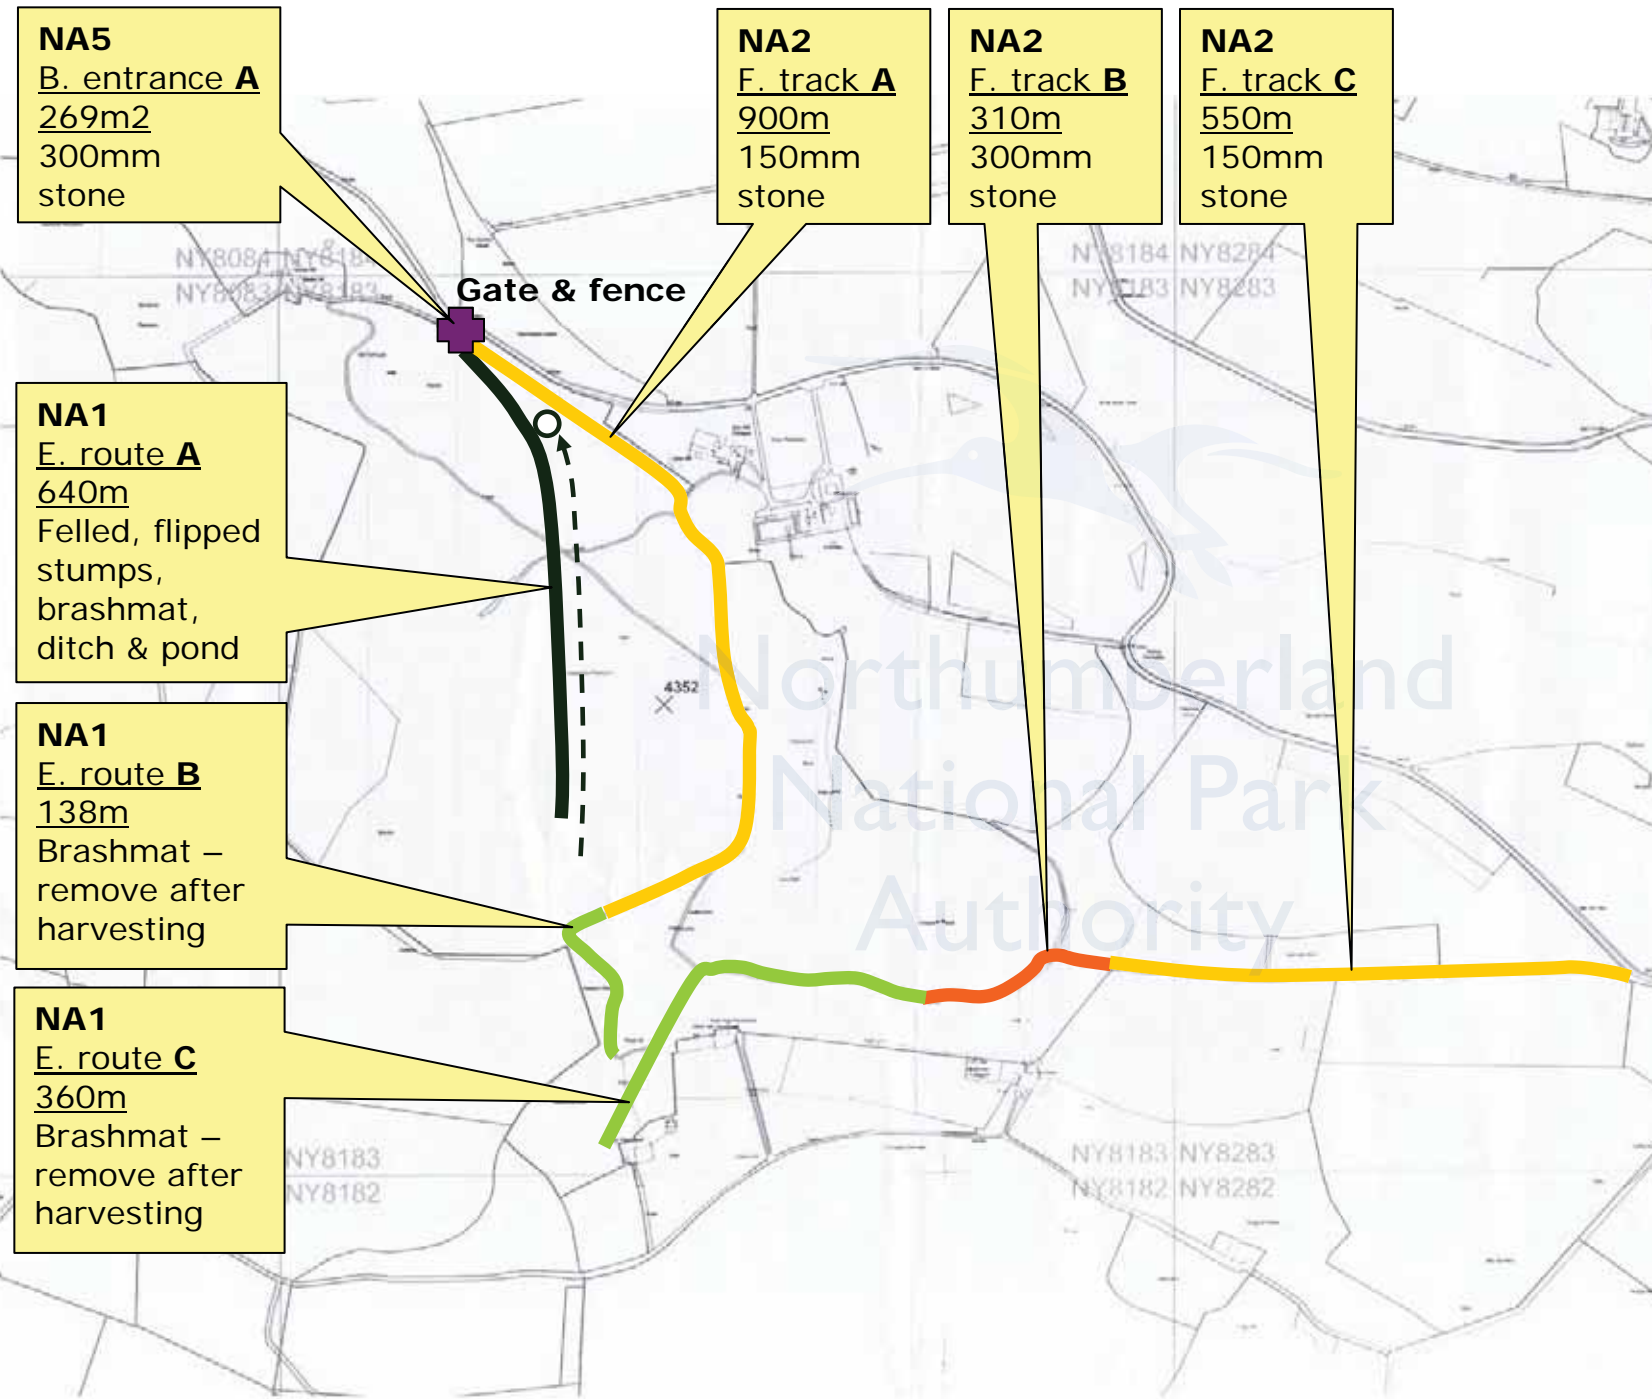

HESLEYSIDE
NORTHUMBERLAND

Location plan of
proposed works

Codes relate to
WoodfuelWIG
worksheet –
roads
Unless stated otherwise

Not to scale

Drawn by
Jon Keyte
11.11.14