


ARY WAY  
of)

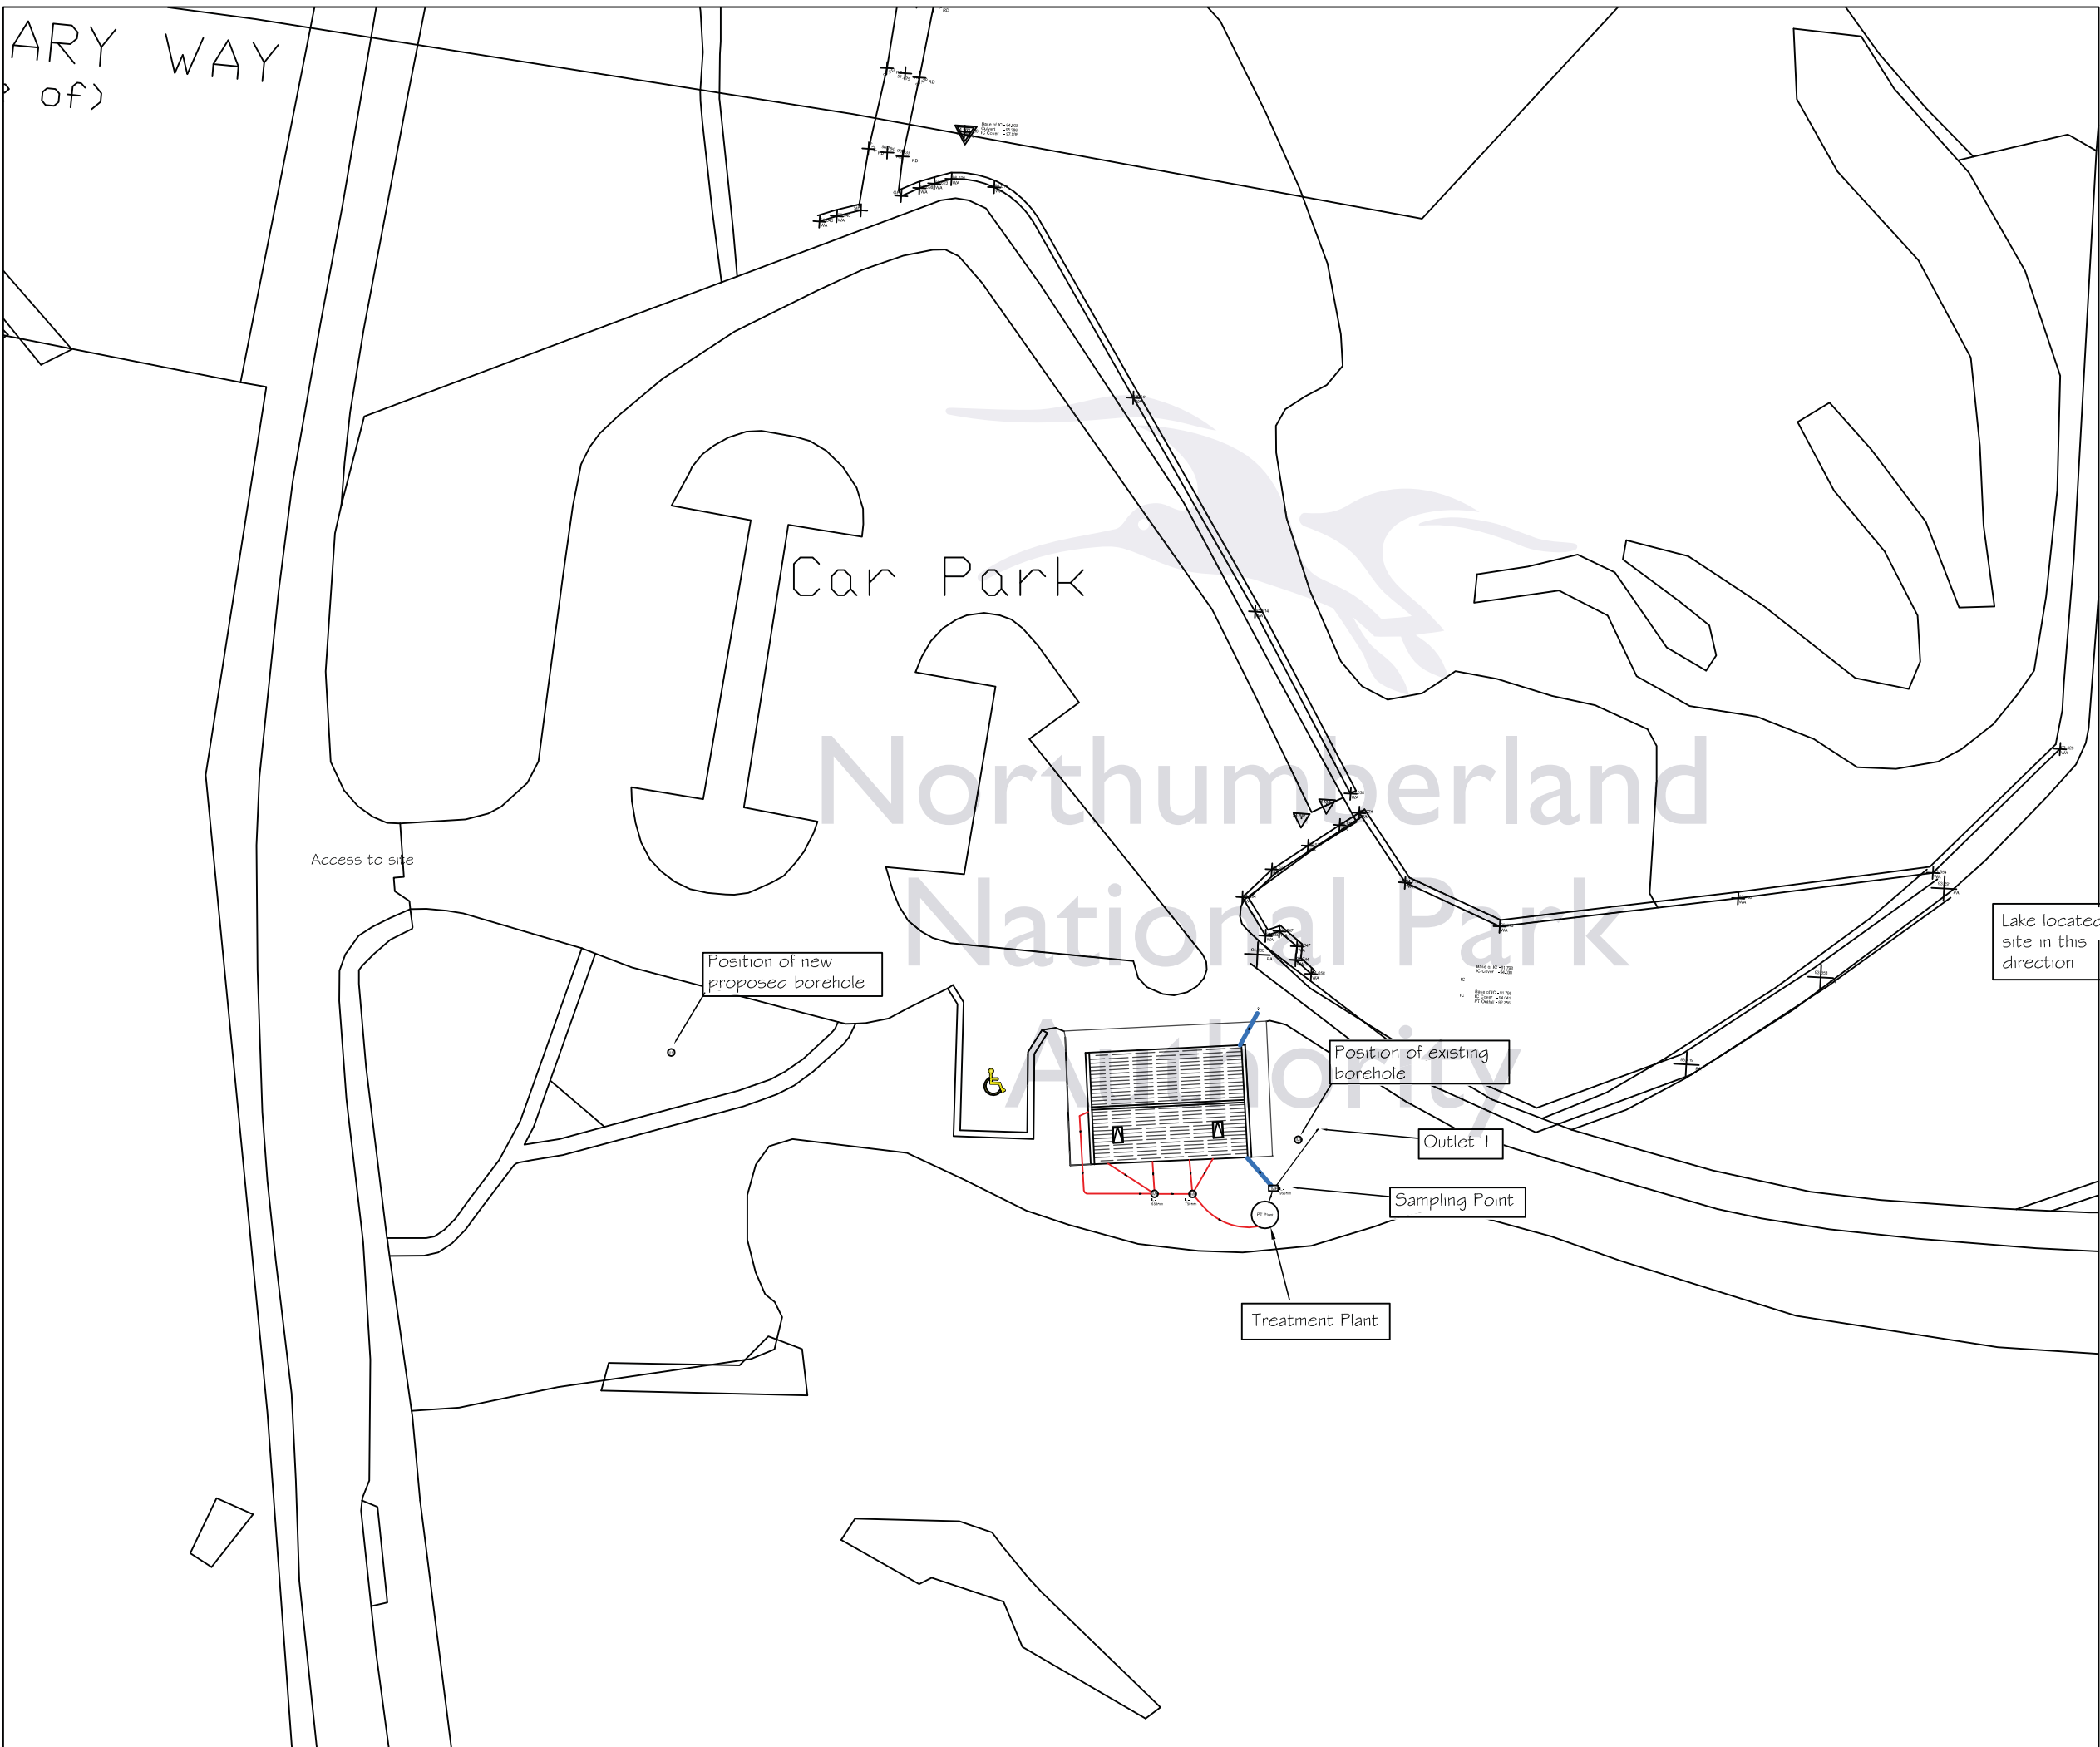

The contractor is to check and verify all building and site dimensions, levels and sewer invert levels at connection points before commencing work. This drawing is to be read with and checked against structural and specialist drawings provided for the work. The contractor is to comply in all respects with the current Building Regulations whether specifically stated on the drawings or not. This drawing and the building works depicted are the copyright of Tims Morris Ltd and may not be reproduced except by permission.

Lake located on site in this direction

Client.		
Northumberland National Park		
Project.		
Waltown Craggs Quarry Visitors Centre		
Drawing Title.		
Environmental Management System Site Layout		
 <p>T 01434 606 500 F 01434 607 100 E enquiries@tims-morris.co.uk</p> <p>Tims Morris Ltd 1a Meal Market Hexham Northumberland NE46 1NF</p>		
Scale	Drawn By	Drwg No.
1:500	KM	140040-31
Date	Revision	
Nov '14		

A3