



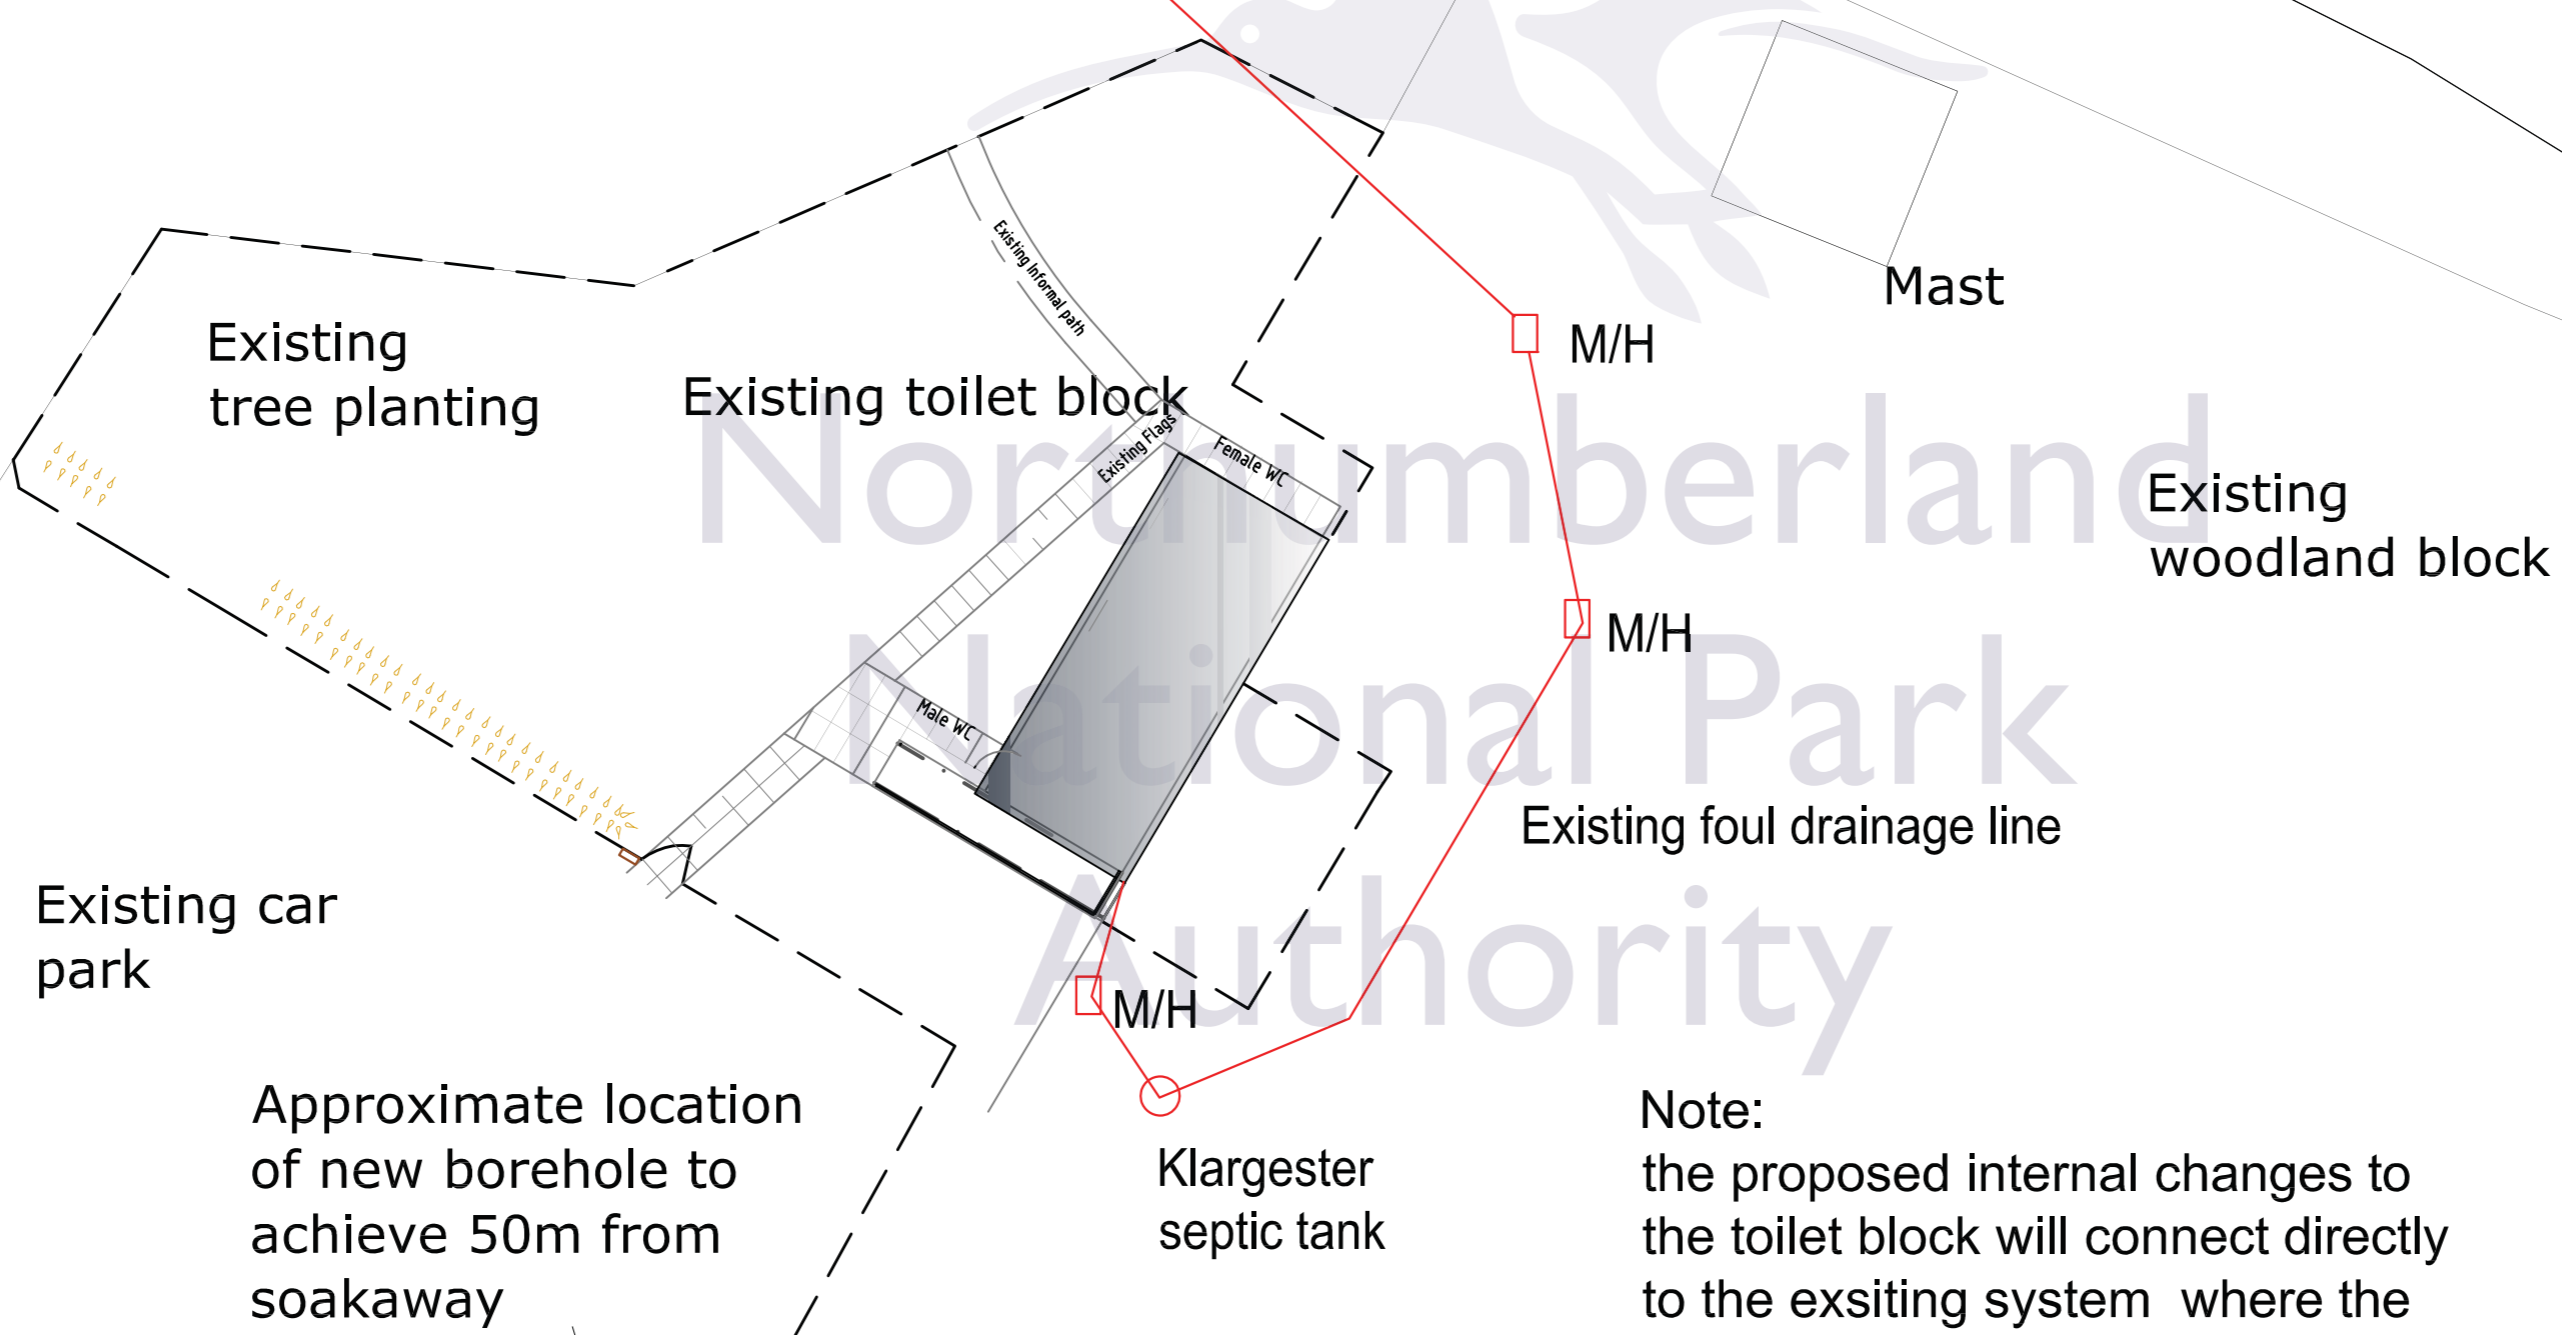

River Breamish

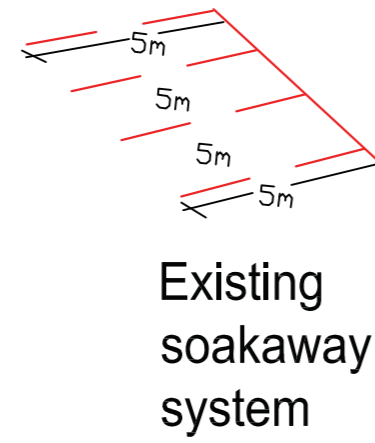

Note:
 the proposed internal changes to the toilet block will connect directly to the existing system where the pipework leaves the building. No changes are proposed to the existing system and it is anticipated that flow rates will reduce.

Rev.	By	Date	Description



Michael Murphy, Director of Communities, Architectural and Building Design Services, Civic Centre, Newcastle upon Tyne, NE1 8QH. Tel: 0191 278 7878 ext. 23277 Fax: 0191 2783436 Email: architecturalservices@newcastle.gov.uk www.newcastle.gov.uk

Project
 BULBY'S WOOD
 PUBLIC TOILET REFURBISHMENT

Drawing title
 EXISTING FOUL DRAINAGE
 +
 PROPOSED BOREHOLE LOCATION

Drawn by RB Date Nov '14

Path & Filename G:\ Layout

Scales 1:200 @ a2

Job Number G5043

Drawing Number	Revision
11	