


DRAWING TO BE READ IN  
CONJUNCTION WITH TREE  
SURVEY DOCUMENT

ALL TREES / GROUPS -  
CATEGORY B1



© Crown Copyright and database right 2013. Ordnance Survey 100019569.

**R** = tree to be removed under current proposals

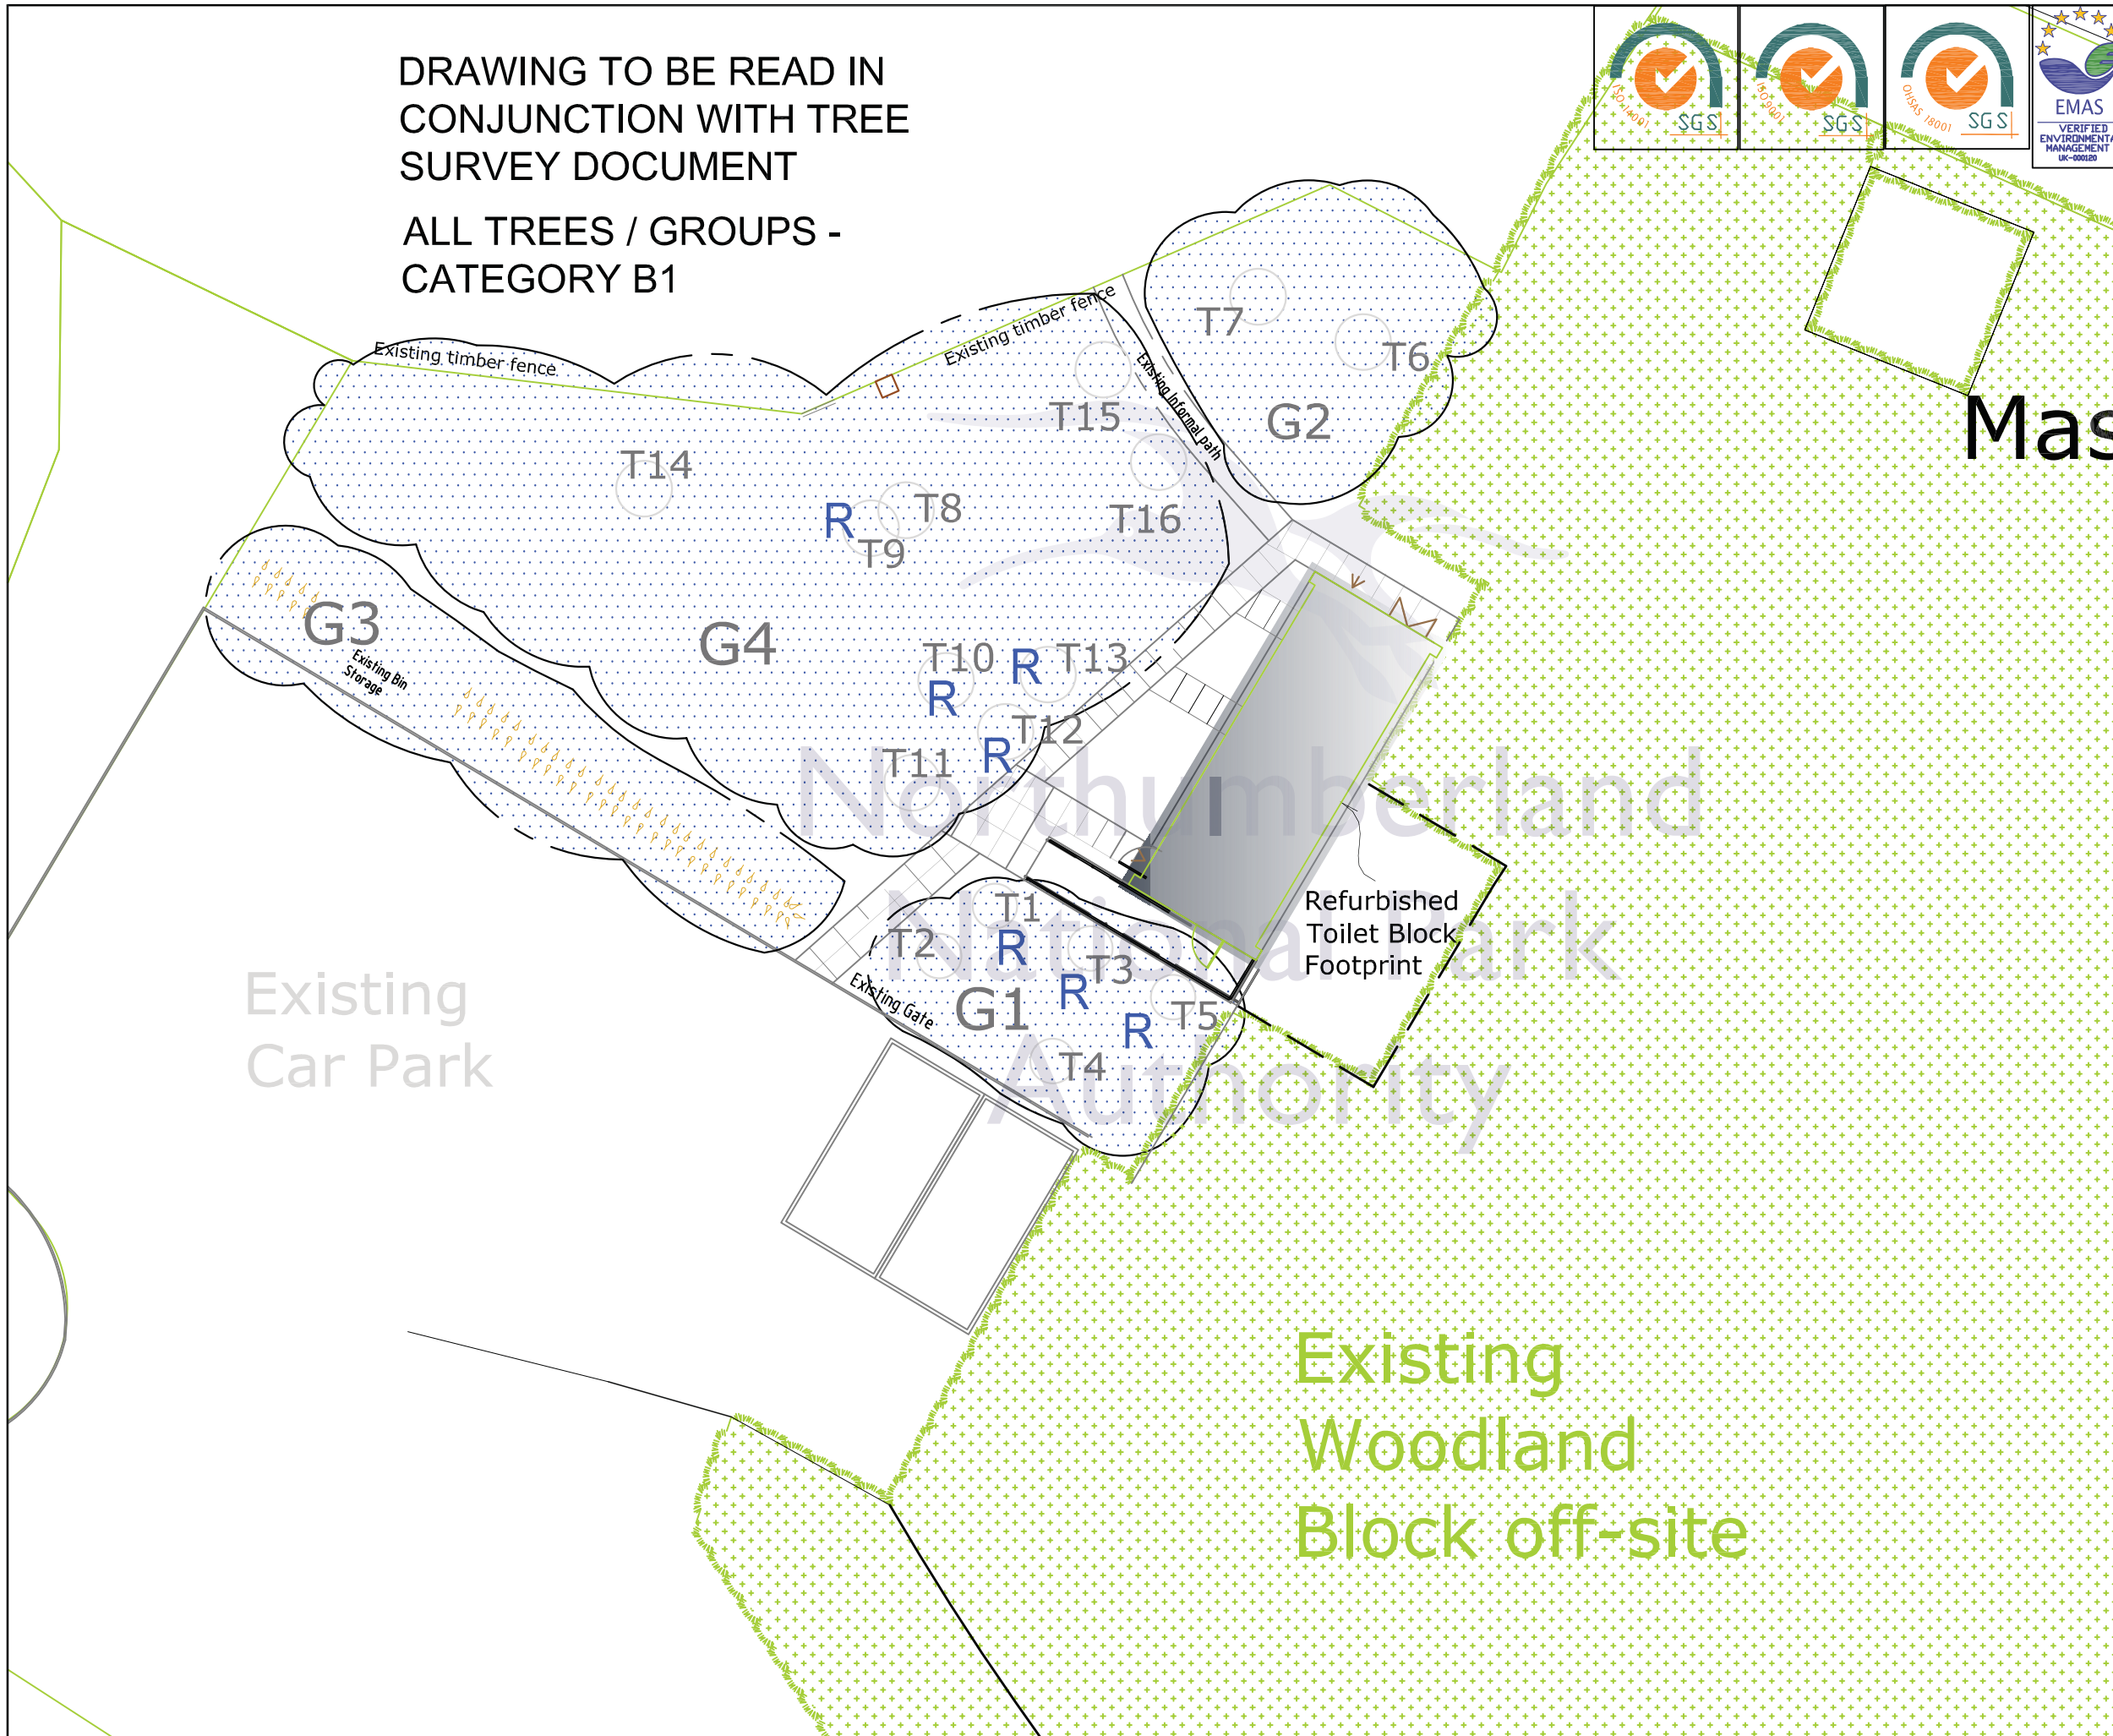

Rev.	By	Date	Description

**Newcastle City Council**  
 Michael Murphy, Director of Communities, Architectural and Building Design Services, Civic Centre, Newcastle upon Tyne, NE1 8QH.  
 Tel: 0191 278 7878 ext. 23277 Fax: 0191 2783436  
 Email: architecturalservices@newcastle.gov.uk  
 www.newcastle.gov.uk

Project  
**BULBY'S WOOD  
 PUBLIC TOILET REFURBISHMENT  
 NORTHUMBERLAND NAT. PARK**

Drawing title  
**TREE SURVEY**

Drawn by **JMF** Date **JAN / SEPT 2014**

Path & Filename **G:\LscGrp\Layout**

Scales **NTS**

Job Number **G5043**

Drawing Number <b>13</b>	Revision
-----------------------------	----------