

All rights reserved. No part of this document may be reproduced in any material form (including photocopying or storing in any medium) without the written permission of Northumberland County Council except in accordance with the provisions of Copyright, Designs and Patents Act 1988. Unauthorised reproduction may lead to prosecution or civil proceedings.






NOTES

1.0 GENERAL

- 1.1 ALL DIMENSIONS IN mm UNLESS STATED OTHERWISE.
- 1.2 LEVELS ARE TO A LOCAL GRID REFERENCE.
- 1.3 THIS DRAWING TO BE READ IN CONJUNCTION WITH:
HB127276/.../23 (SITE REFERENCE PLAN.)
HB127276/.../25 AREA 1. (TRAINING LOGS SECTIONS)
- 1.4 METHOD STATEMENT APPROVED BY ENVIRONMENT AGENCY.

2.0 PROPOSED WORKS

- 2.1 INSTALL RC APRON WITH SHEET PILING PROTECTION.
- 2.2 CONCRETE TO BE NCC1.
- 2.3 COBBLES TO BE SIZED 100 TO 200mm DIAMETER SOURCED LOCALLY TO MATCH EXISTING RIVER COBBLES.
- 2.4 CONCRETE FIRST LIFT TO BE ROUGH TAMPED FOR KEY TO TOP LIFT.
- 2.5 TOP LIFT OF CONCRETE TO BE ROUGH FINISHED WITH BRISTLE BRUSH BETWEEN COBBLES.
- 2.6 SHEET PILING TO BE GRADE S275 3.5m LONG INSTALLED LENGTH. TYPE AU14 OR PU14 OR EQUIVALENT.
- 2.7 ALONG LINE OF SHEET PILES PRIOR TO INSTALLATION, PREAUGERING TO BE CARRIED OUT FOR FULL DEPTH OF SHEET PILES.

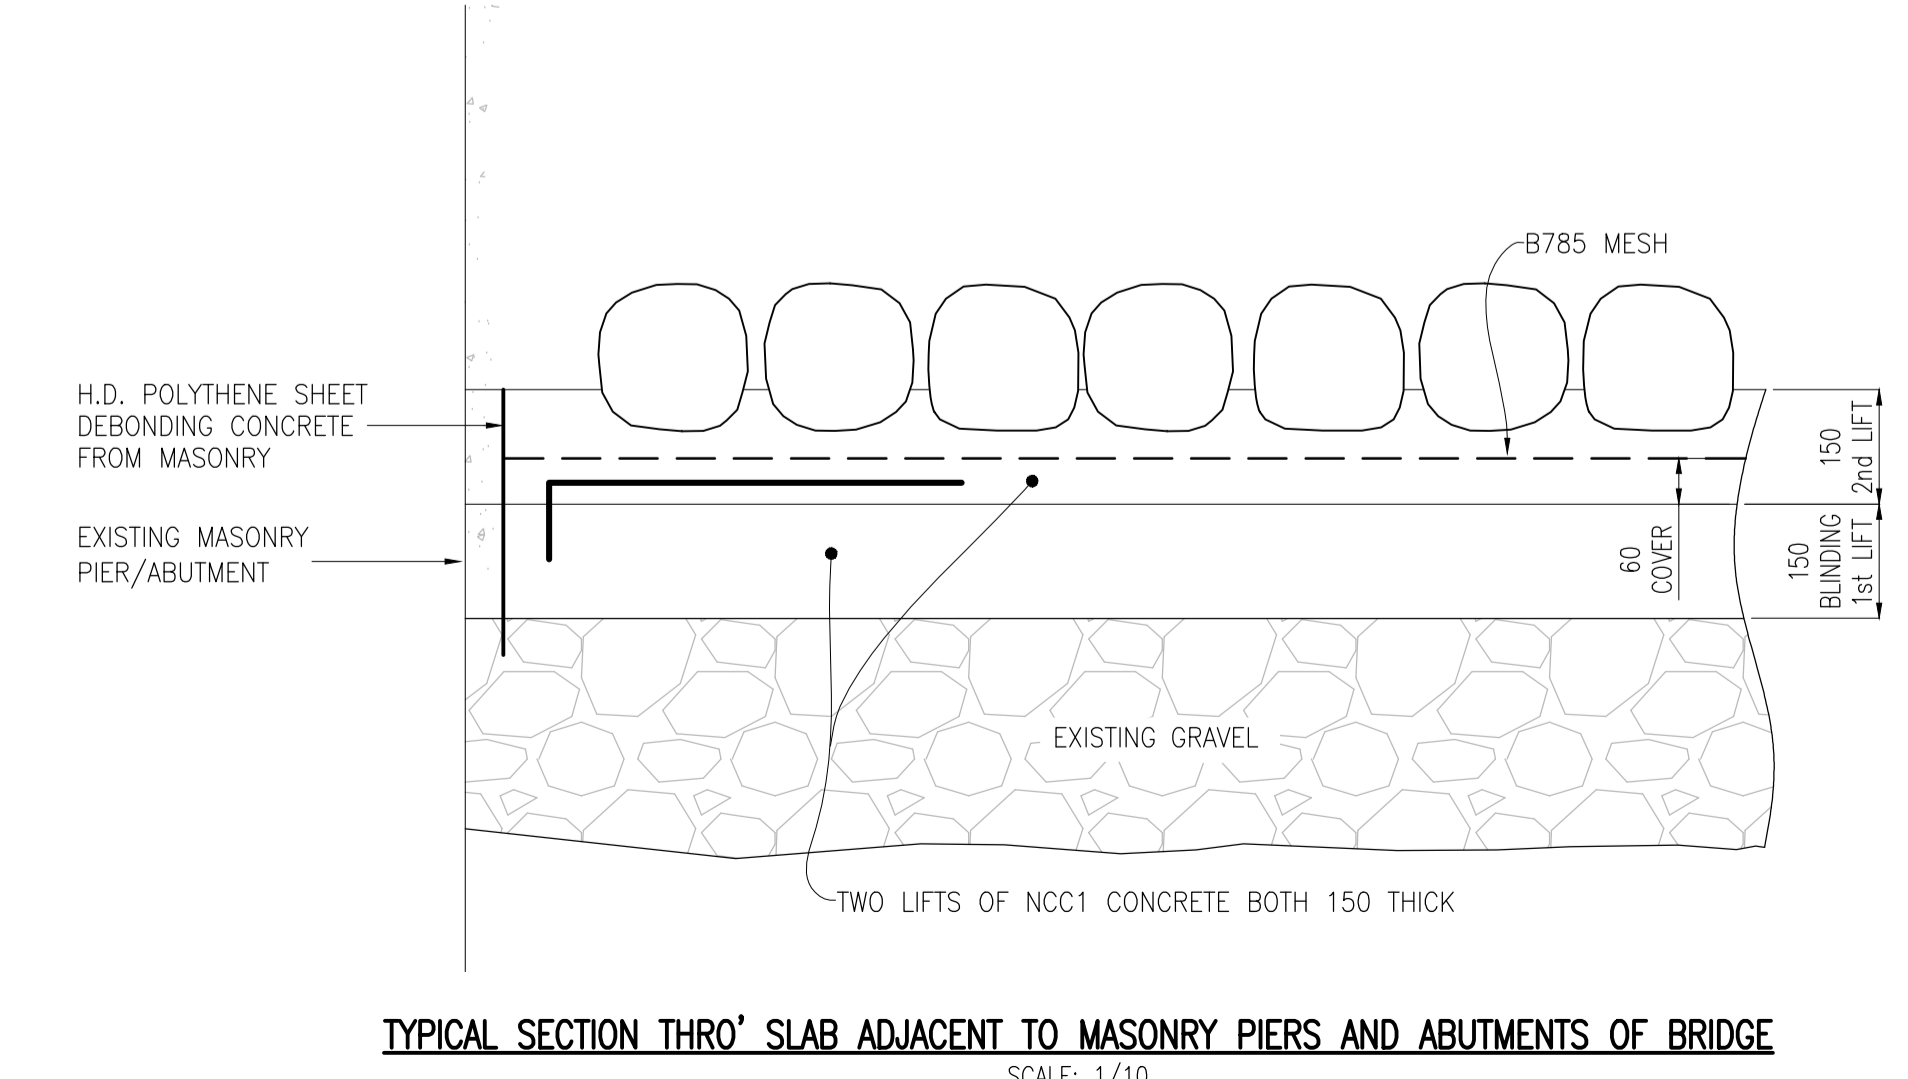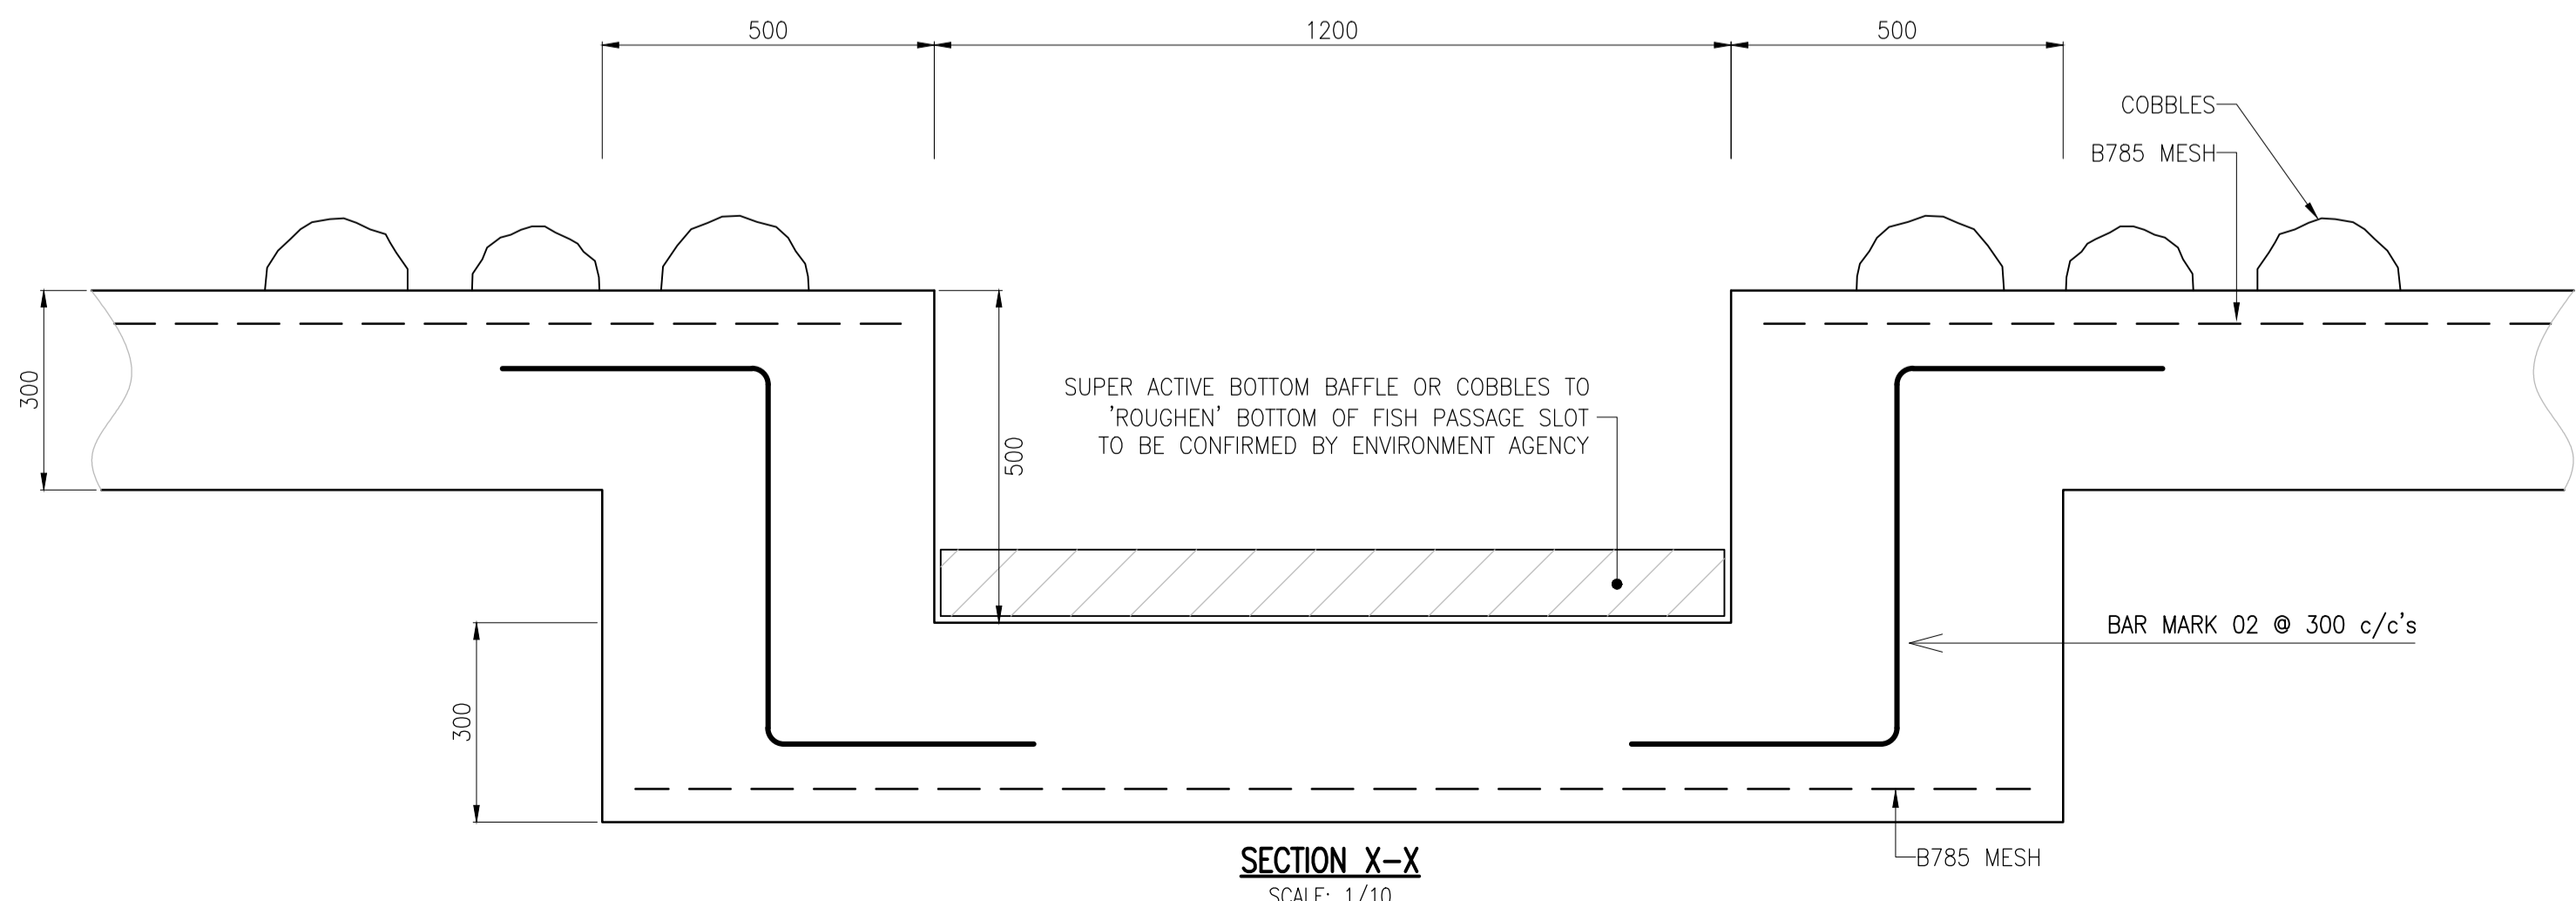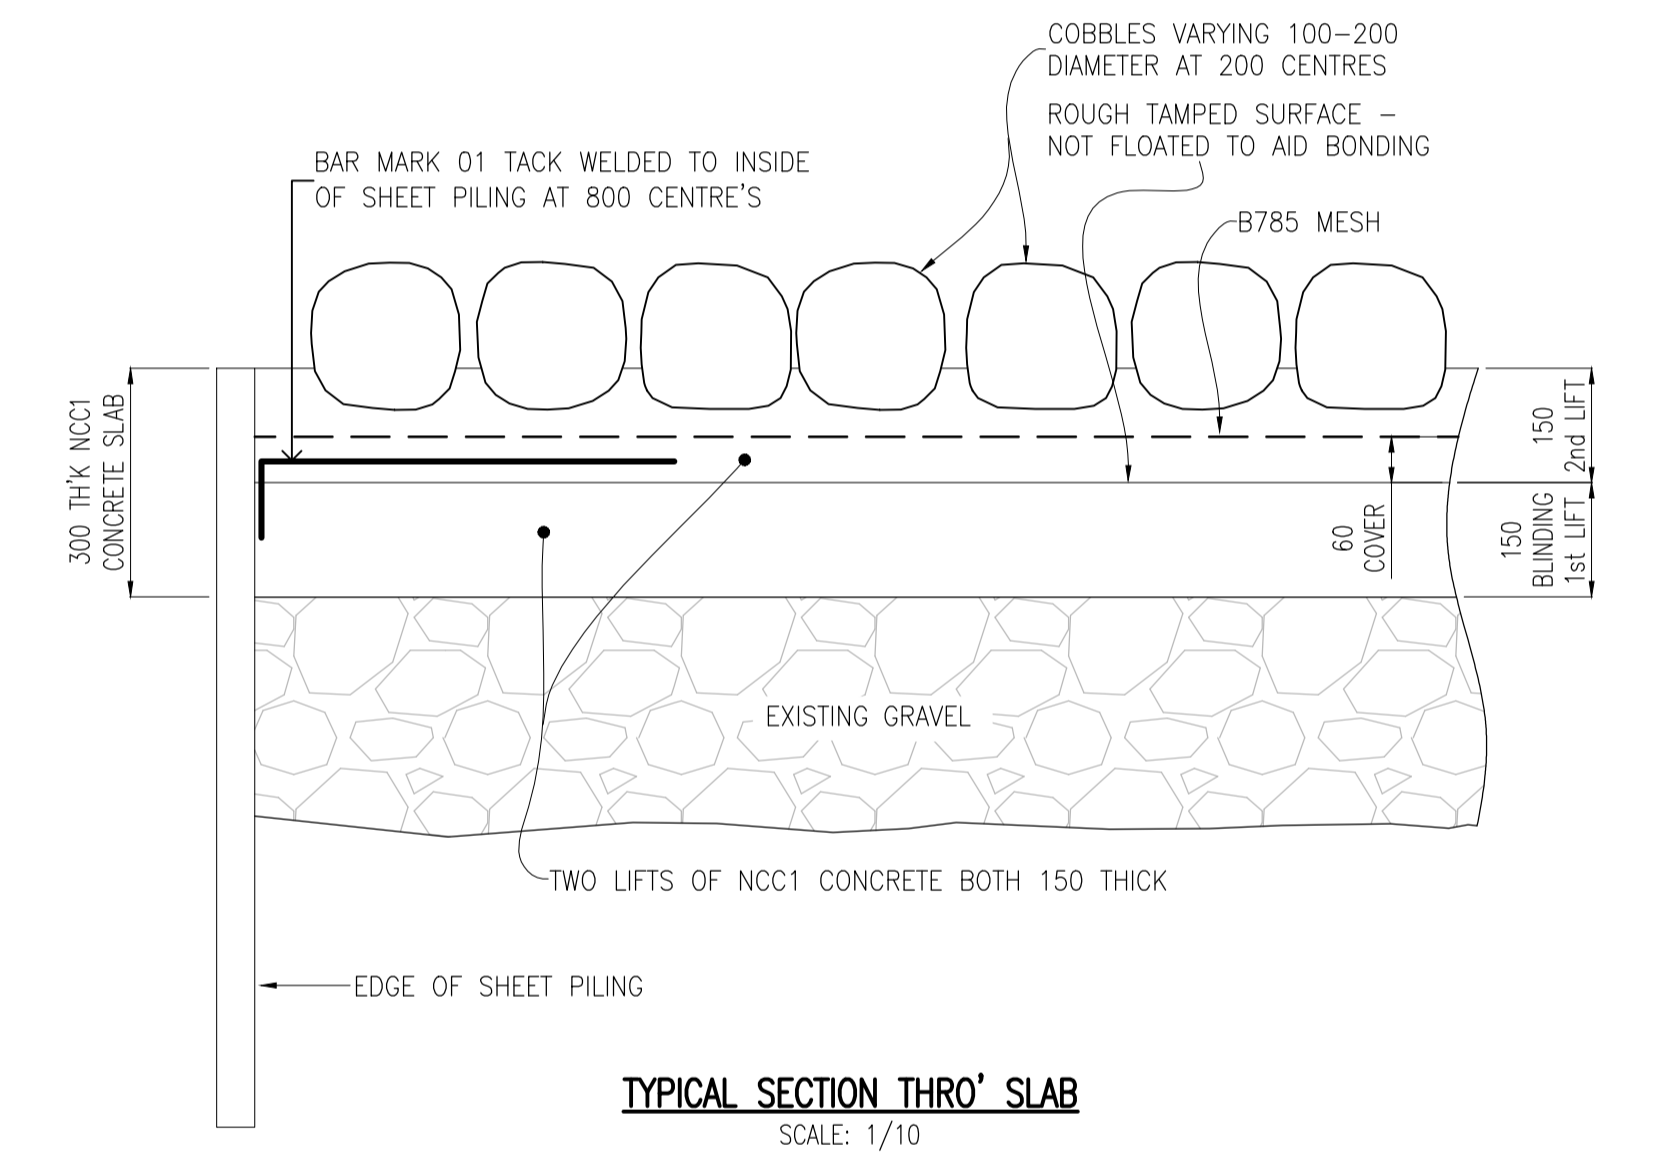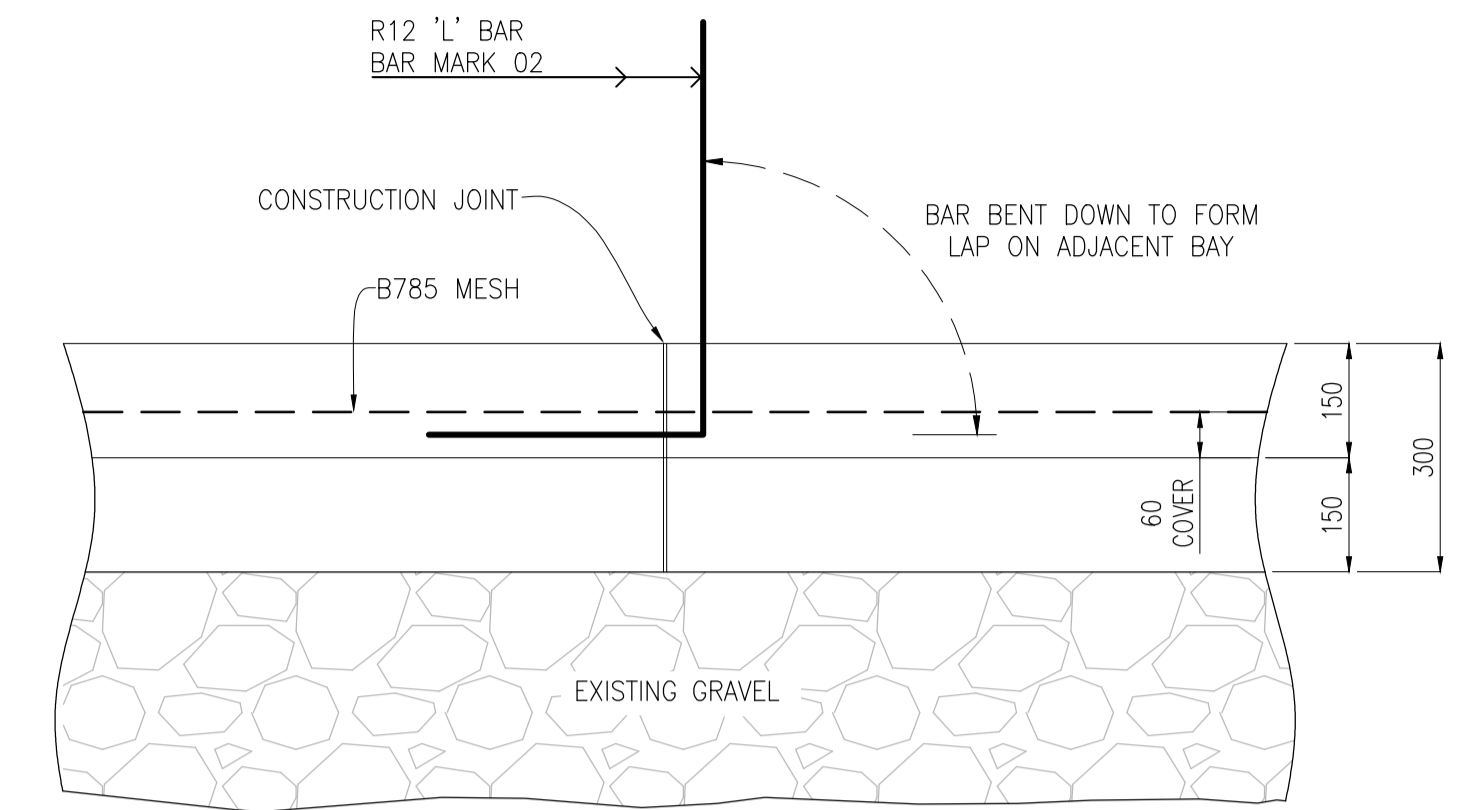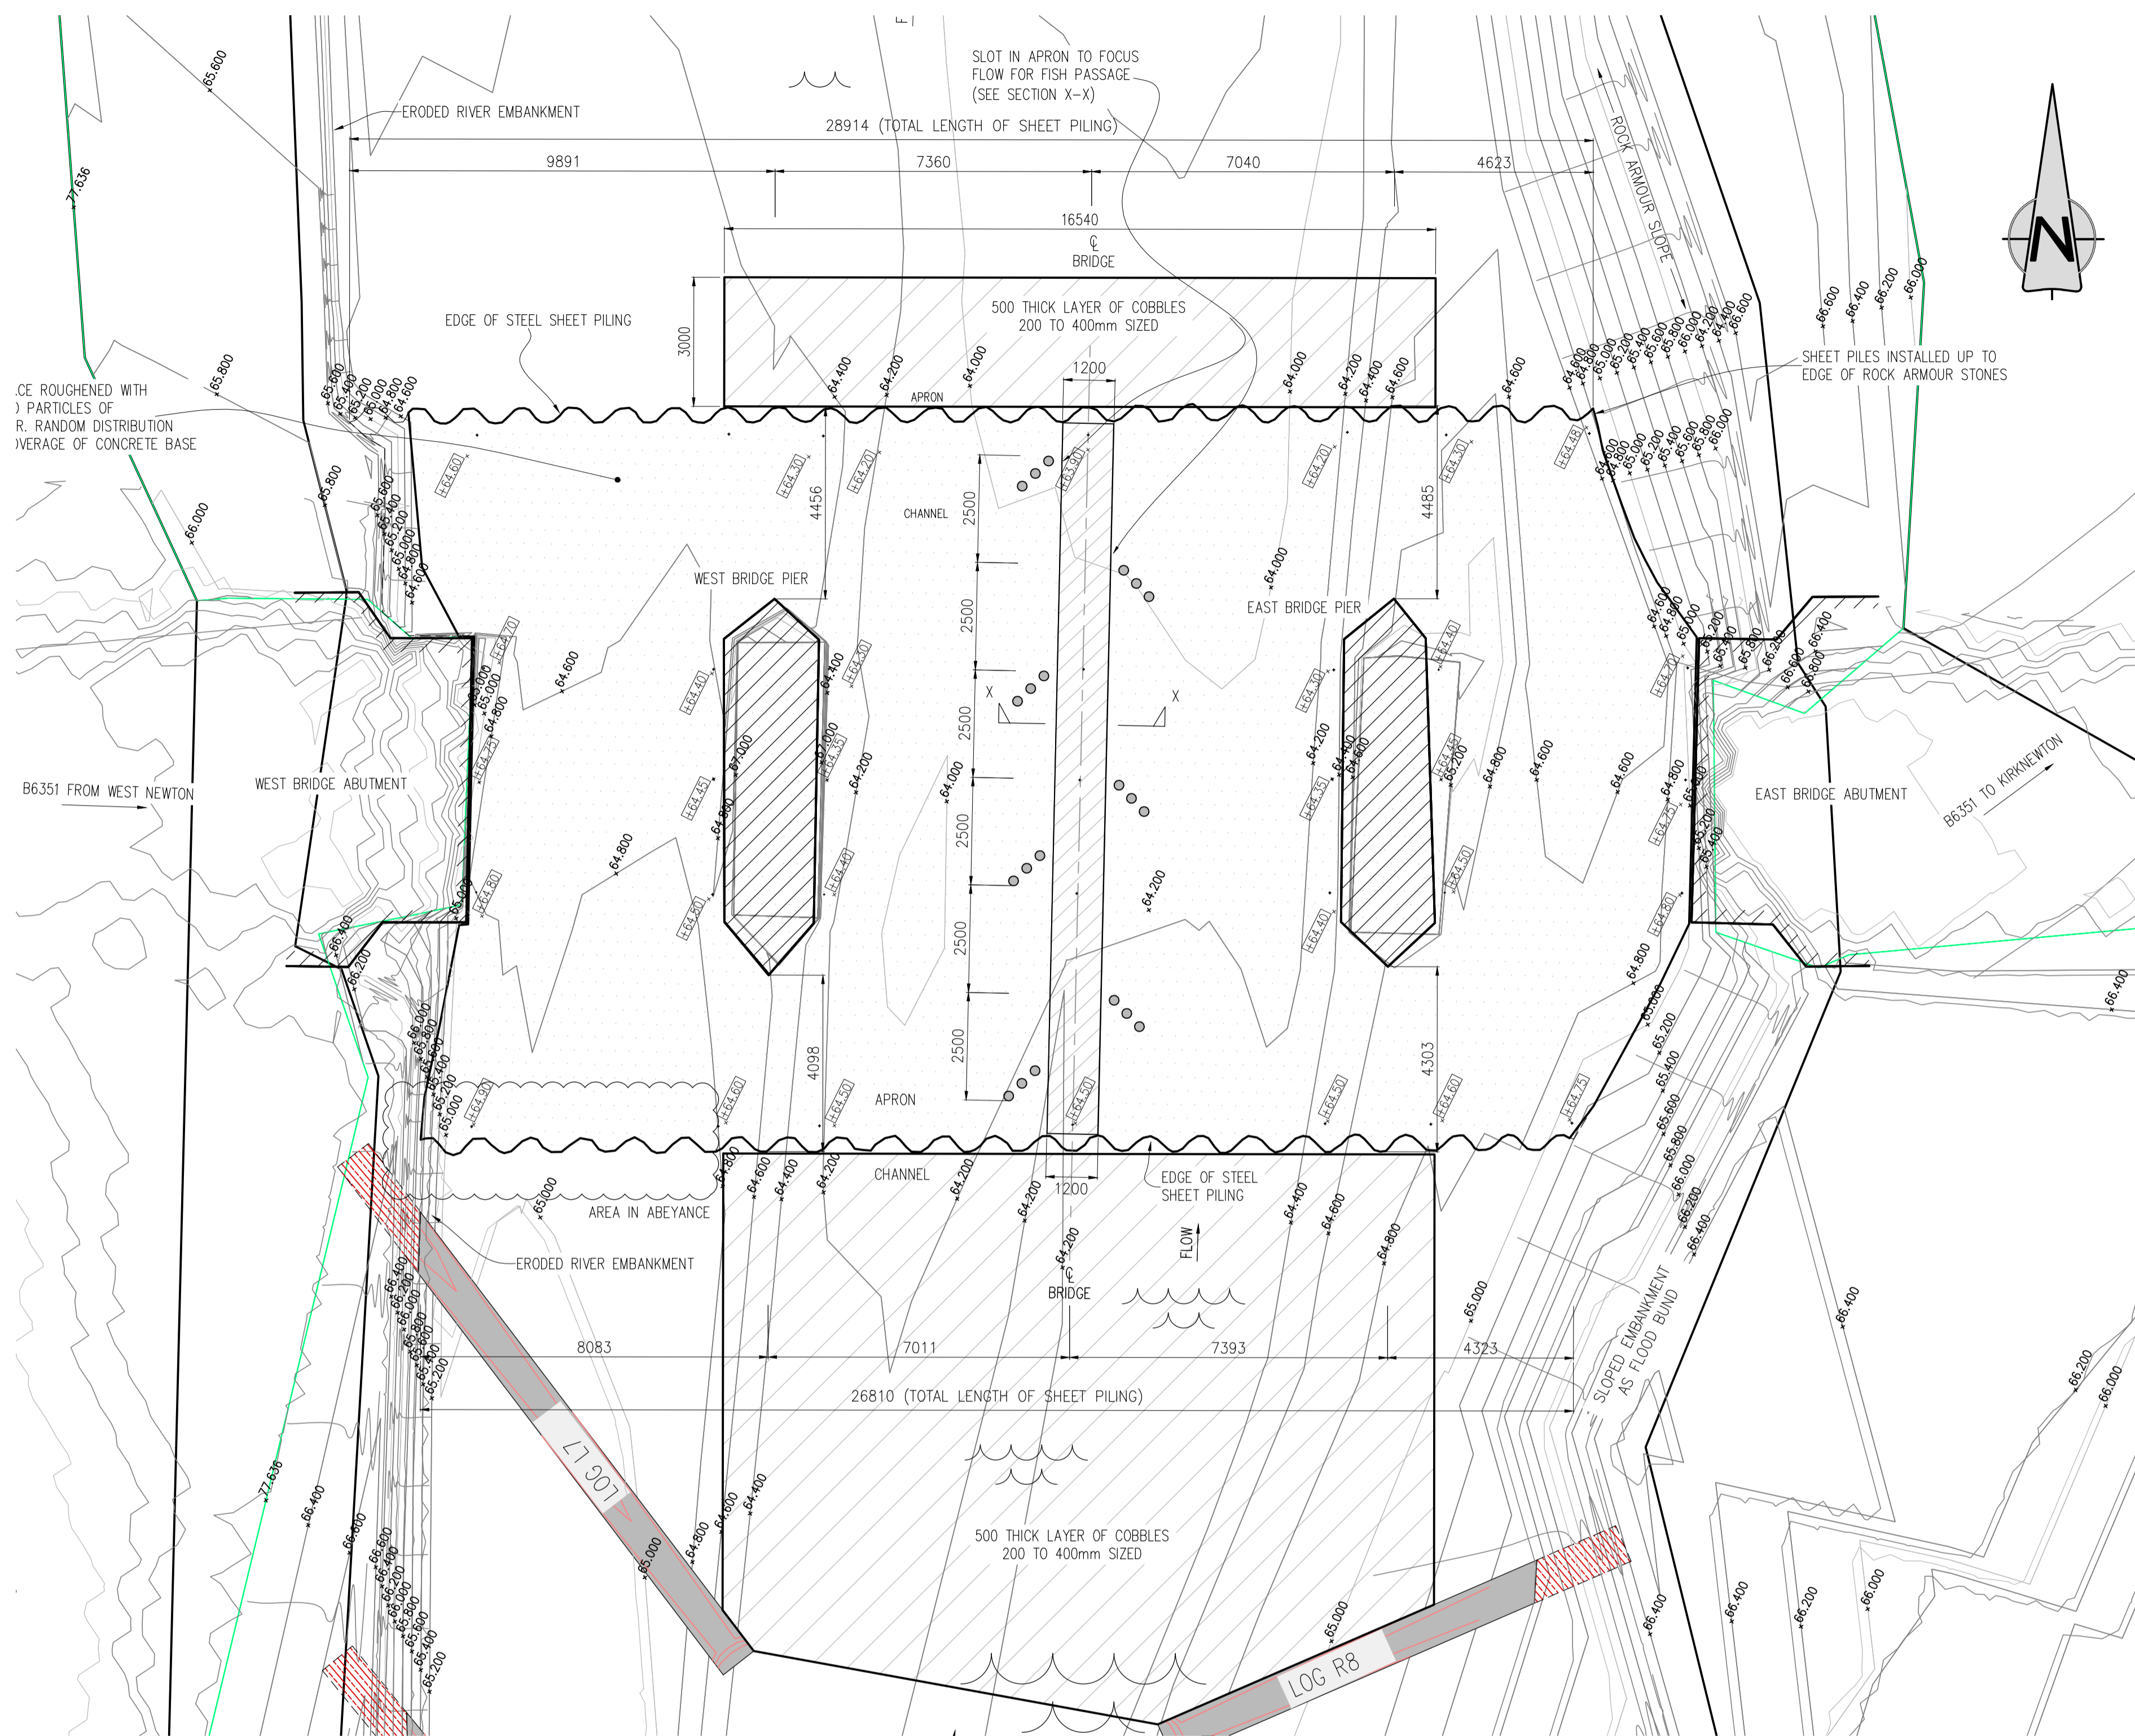

COBBLED AREA'S ADDED TO SCHEME	PF	DATE	REV
CHECKED : PAB PASSED : PAB			(E)
SECTION X-X ADDED. REFLECTED IN PLAN VIEW.	PF	14/10/14	(D)
CHECKED : PAB PASSED : JLR			
NOTES ADDED.	PF	14/10/14	(C)
CHECKED : PAB PASSED : JLR			
TYPICAL SECTION ADDED TO SCHEME.	PF	14/10/14	(B)
NOTES ADDED.			
CHECKED : PASSED :			
AMENDMENT TO TRAINING LOGS ELEVATION	PF	14/10/14	(A)
CHECKED : PASSED :			
REVISION	By	Date	Rev

Drawing Status **PRELIMINARY**

Client
NORTHUMBERLAND COUNTY COUNCIL
COUNTY HALL, MORPETH,
NORTHUMBERLAND. NE61 2EF

Job Title
**WEST NEWTON - KIRKNEWTON B6351 ROAD
WEST NEWTON BRIDGE
SCOUR PROTECTION WORKS**

Drawing Title
**PROPOSED WORKS
AREA 1
REVISED APRON PLAN AND SECTION**

Scales AS SHOWN

Northumberland
Northumberland County Council
HIGHWAYS & NEIGHBOURHOOD SERVICES

Dwn	Date	Checked	Passed
PF	14.10.14	PAB	JLR
Drawing Number	HB127276/B/6351/06/29		
Job Number/File Number			