


**Proposed West Elevation**

1 : 100

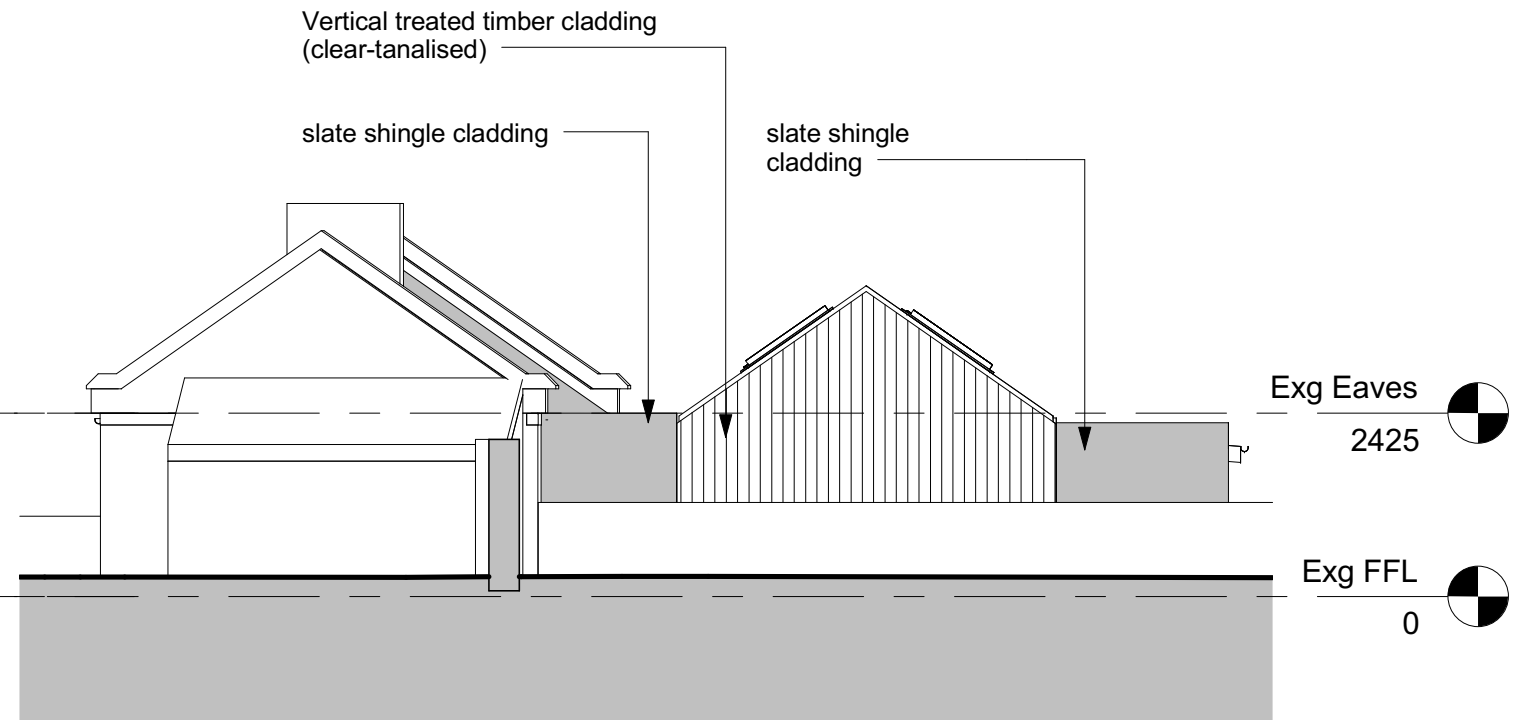


**Proposed North Elevation**

1 : 100



**Proposed East Elevation**

1 : 100

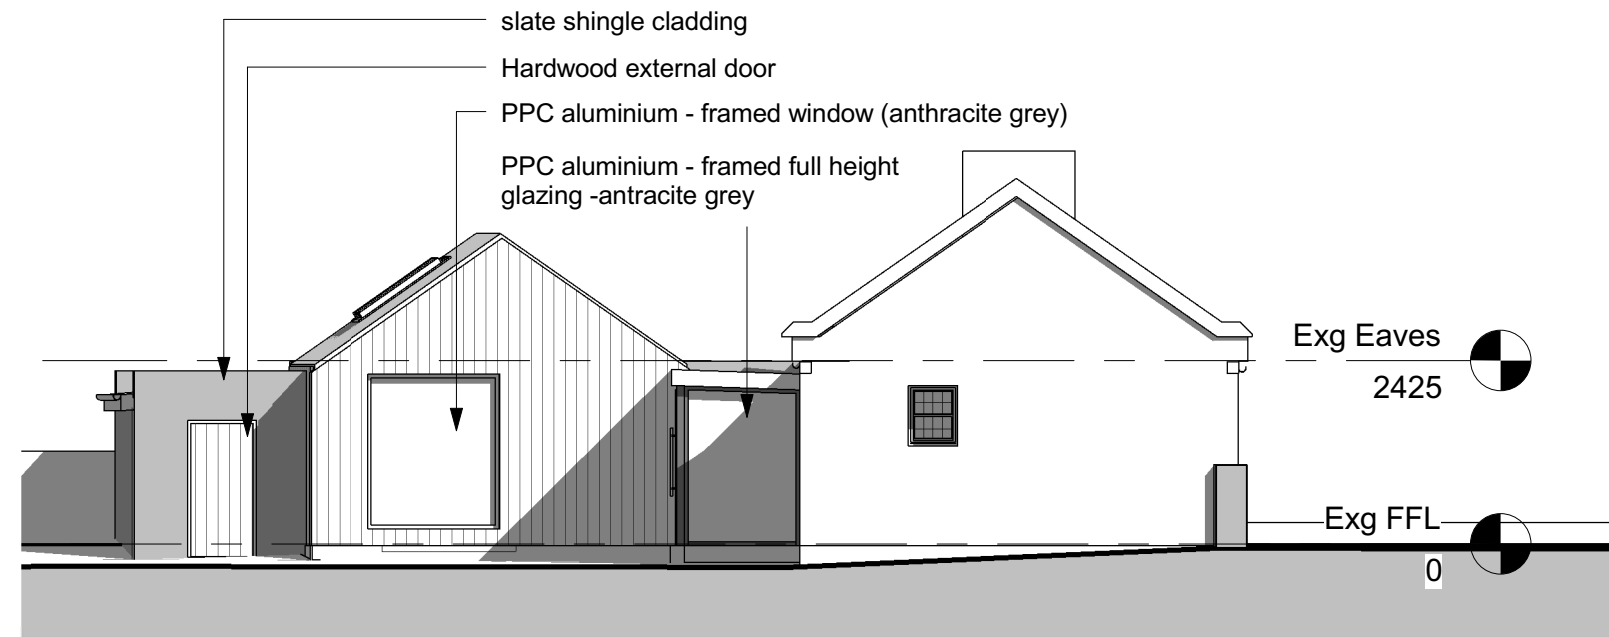

**Proposed South Elevation**

1 : 100