


Existing West Elevation

1 : 100

Existing North Elevation

1 : 100

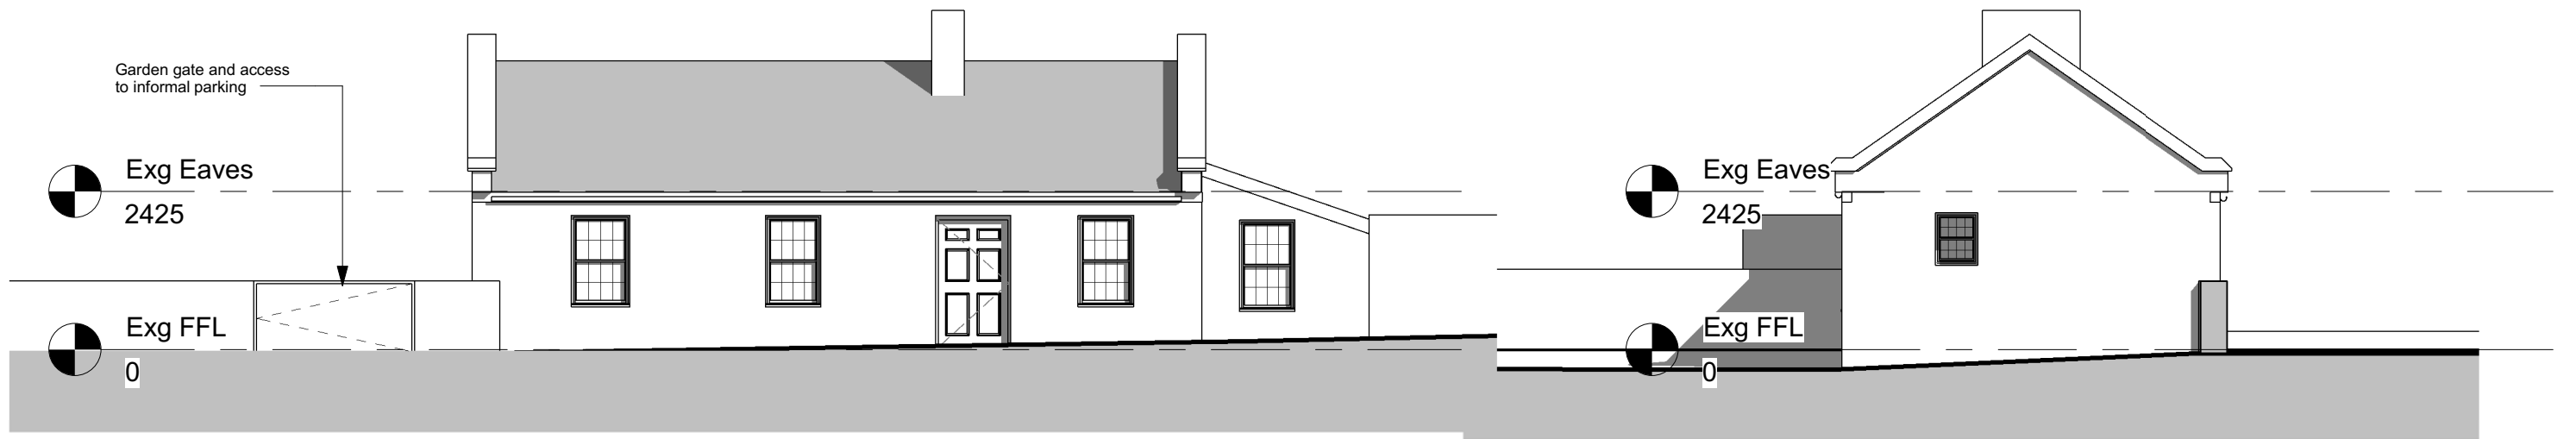

Existing East Elevation

1 : 100

Existing South Elevation

1 : 100