



Black Arrows & Pictograms on White Background and Black Edging.  
Red No entry Block on top exit junction & Red circle and cross bar to prohibited traffic pictograms

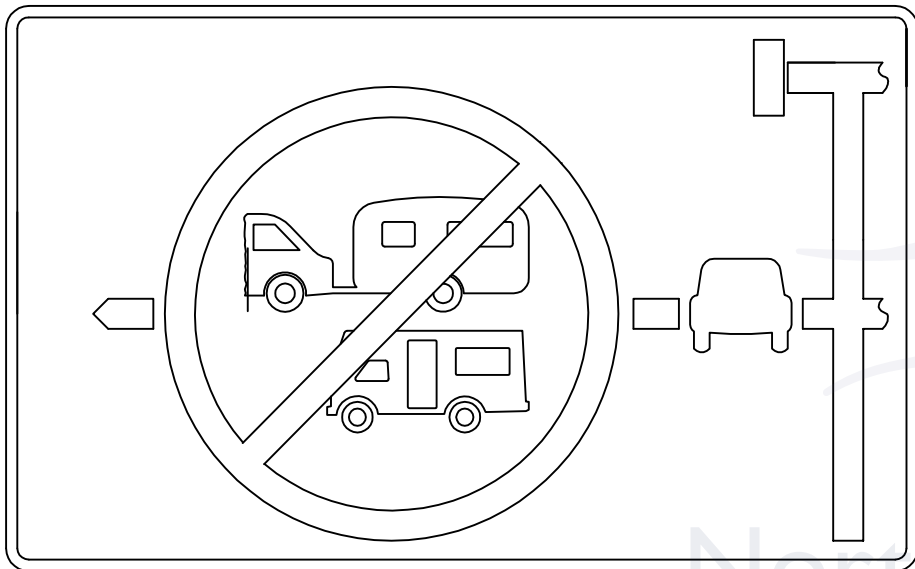


Signage Type A

Black Arrows & Pictograms on White Background and Black Edging.

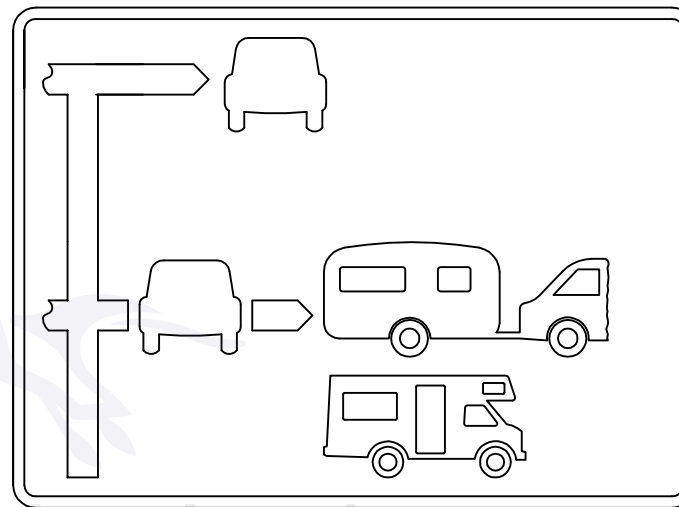

Signage Type B


Black Arrows & Pictograms on White Background and Black Edging.

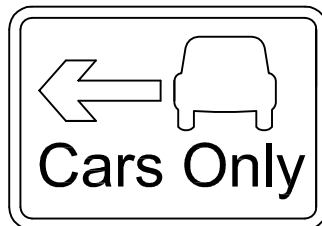

Signage Type C

The contractor is to check and verify all building and site dimensions, levels and sewer invert levels at connection points before commencing work. This drawing is to be read with and checked against structural and specialist drawings provided for the work. The contractor is to comply in all respects with the current Building Regulations whether specifically stated on the drawings or not. This drawing and the building works depicted are the copyright of Tims Morris Ltd and may not be reproduced except by permission.

Rev E 21/7/15 Sign C added  
Rev D 11/6/15 Sign A amended  
Rev C 8/5/13 Sign B amended  
Rev B 7/5/13 Sign B amended  
Rev A 2/5/13 No Entry Sign removed

Client: Northumberland National Park Authority		
Project: Housesteads Car Park		
Drawing Title: Proposed Car Park Signage		
<div><div><div><div><div><div></div><div><div>Tims Morris Building Consultancy &amp; Design</div></div></div><div><div><div>T 01434 606 500</div><div>F 01434 607 100</div><div>E enquiries@timsmorris.co.uk</div></div><div><div>Tims Morris Ltd</div><div>15a Mead Market</div><div>Hawthorn</div><div>Northumberland</div><div>NE46 1HF</div></div></div></div></div></div></div>		
Scale: as shown	Drawn By: MT	Sheet No. 130018-03
Date: Aug 2013	Revision: E	

NB All signs to sized and have stroke widths as per Traffic Signs Manual Chapter 7, 2013