




Elevation C

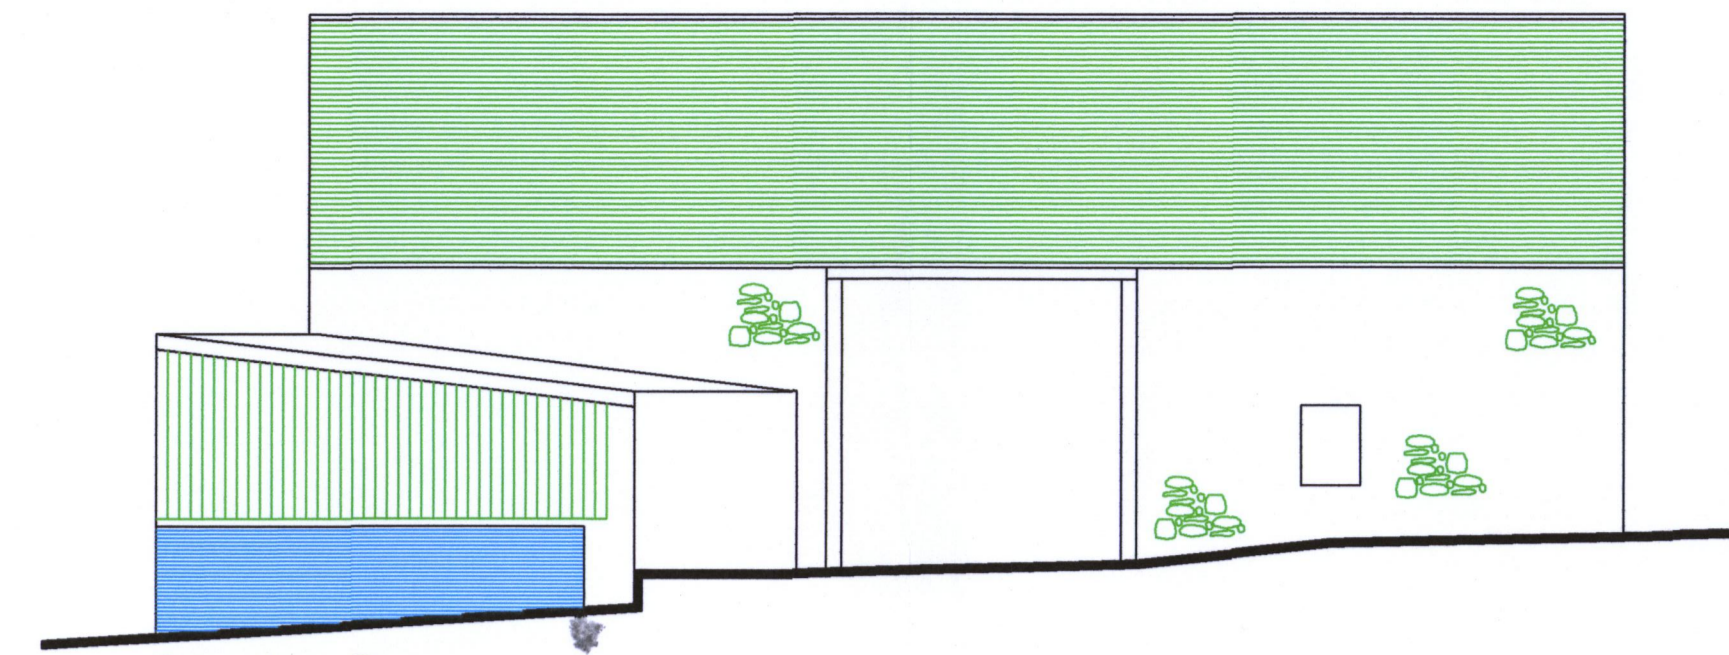


Elevation B

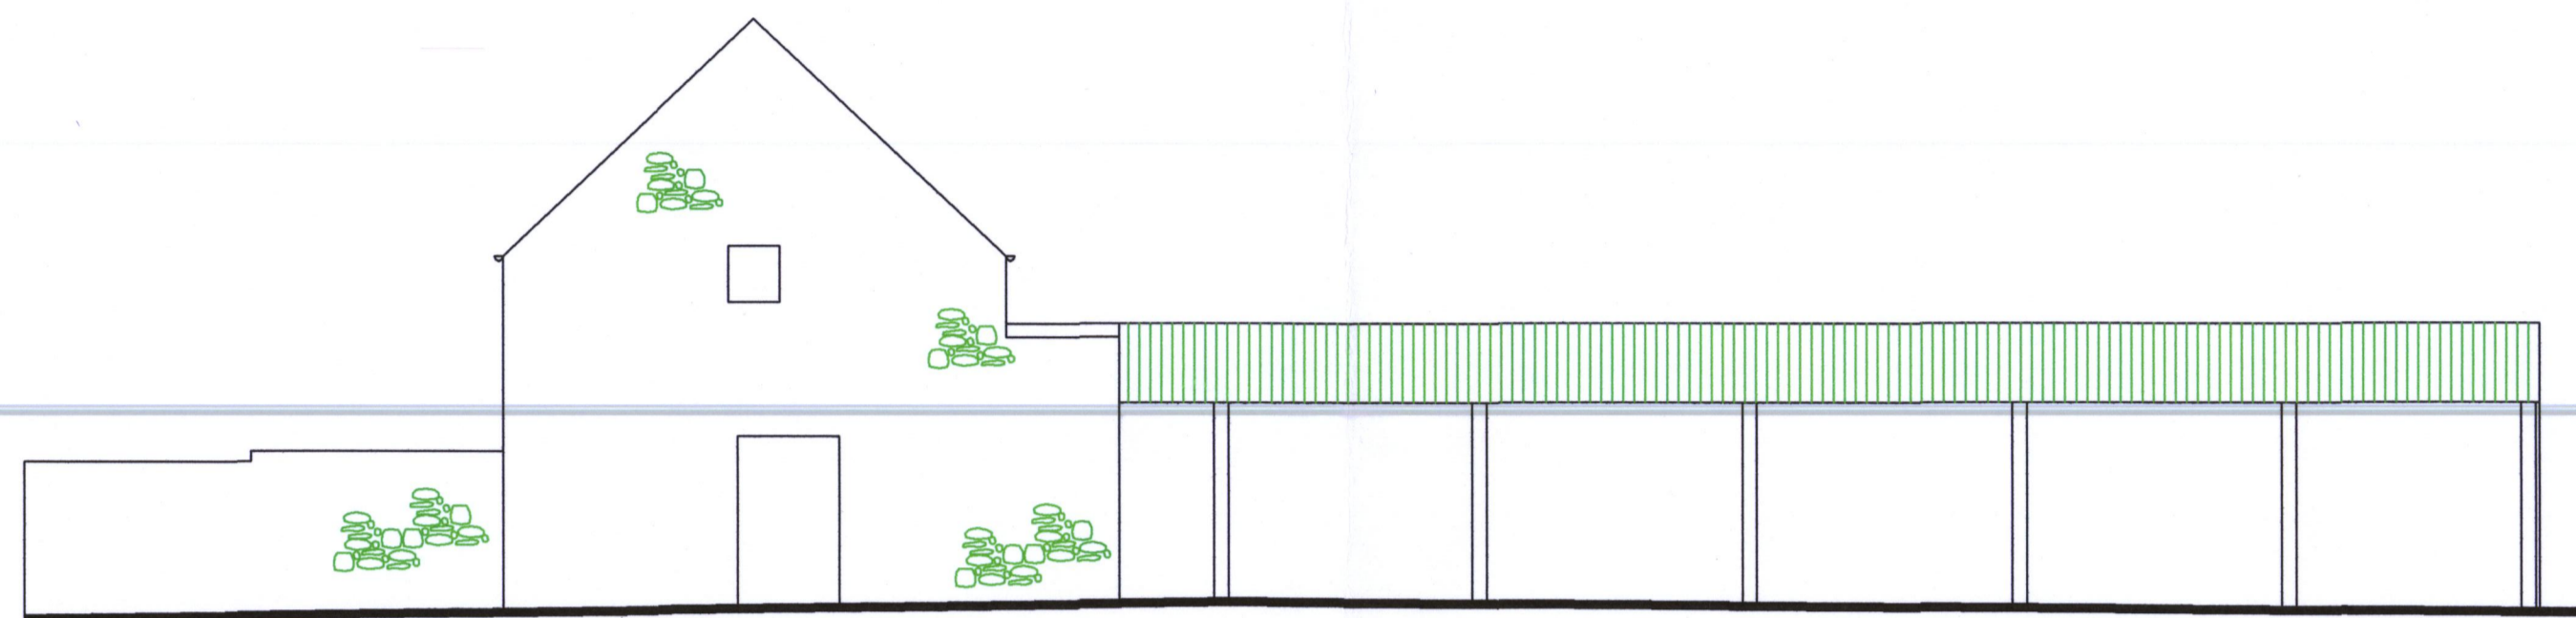


Elevation A

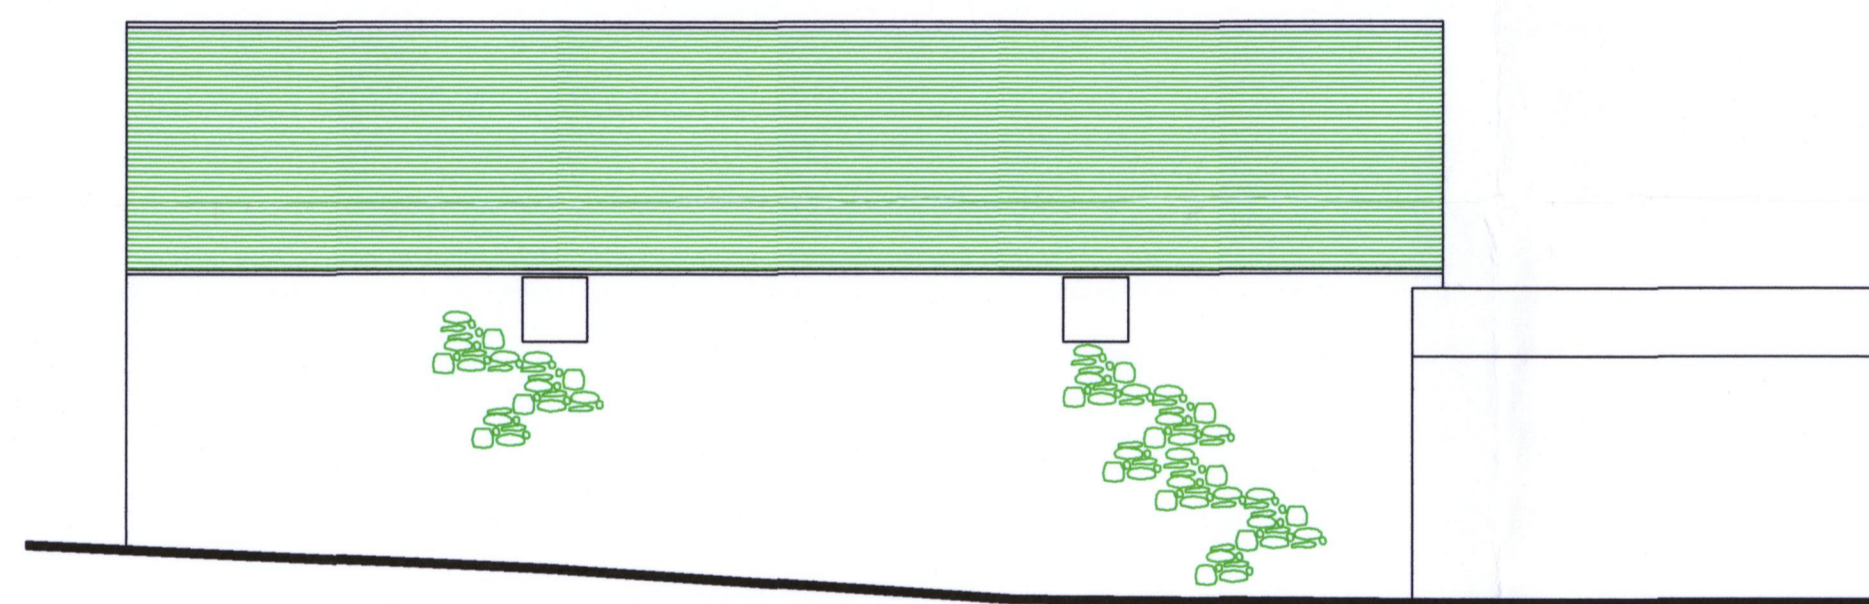


Elevation D

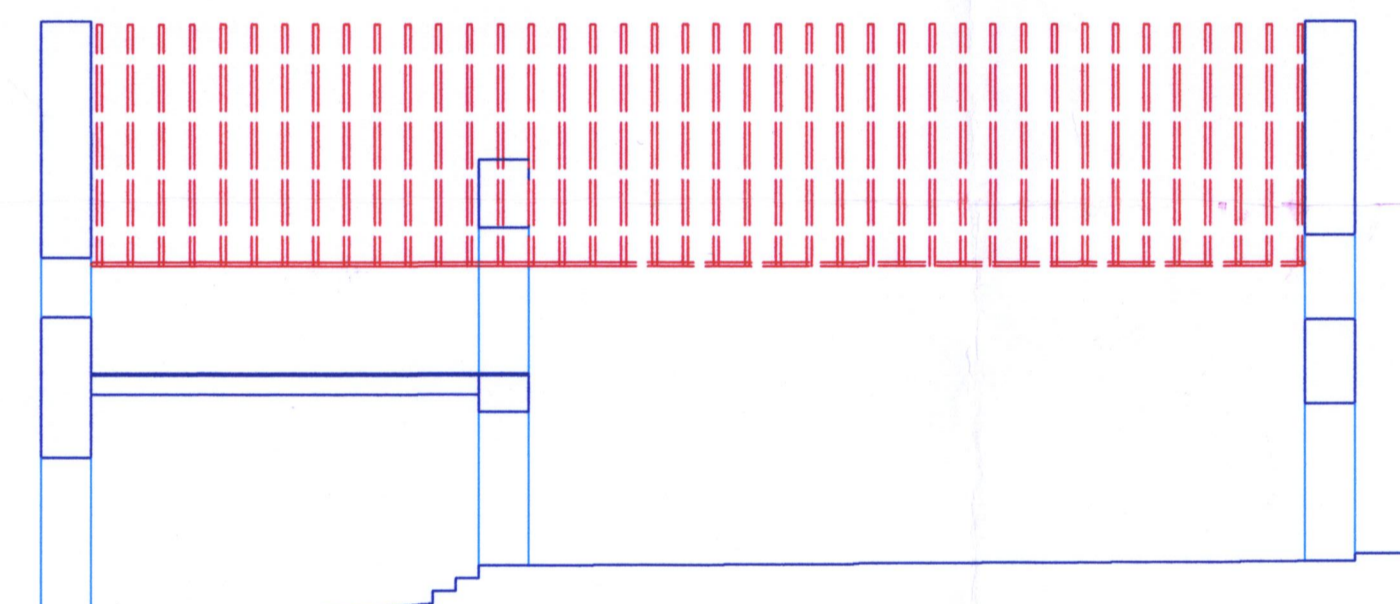

Section b-b

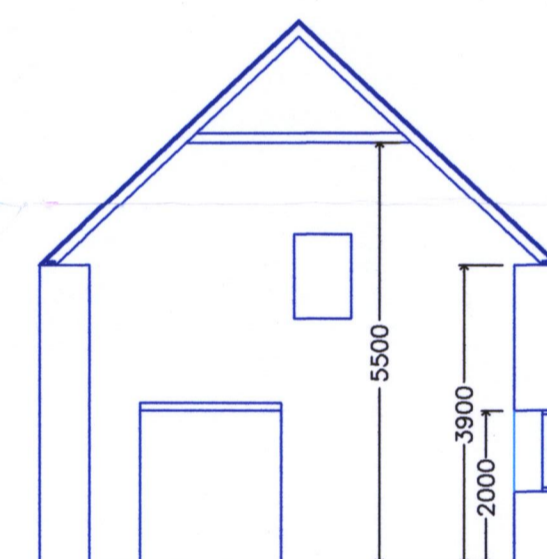

Section a-a

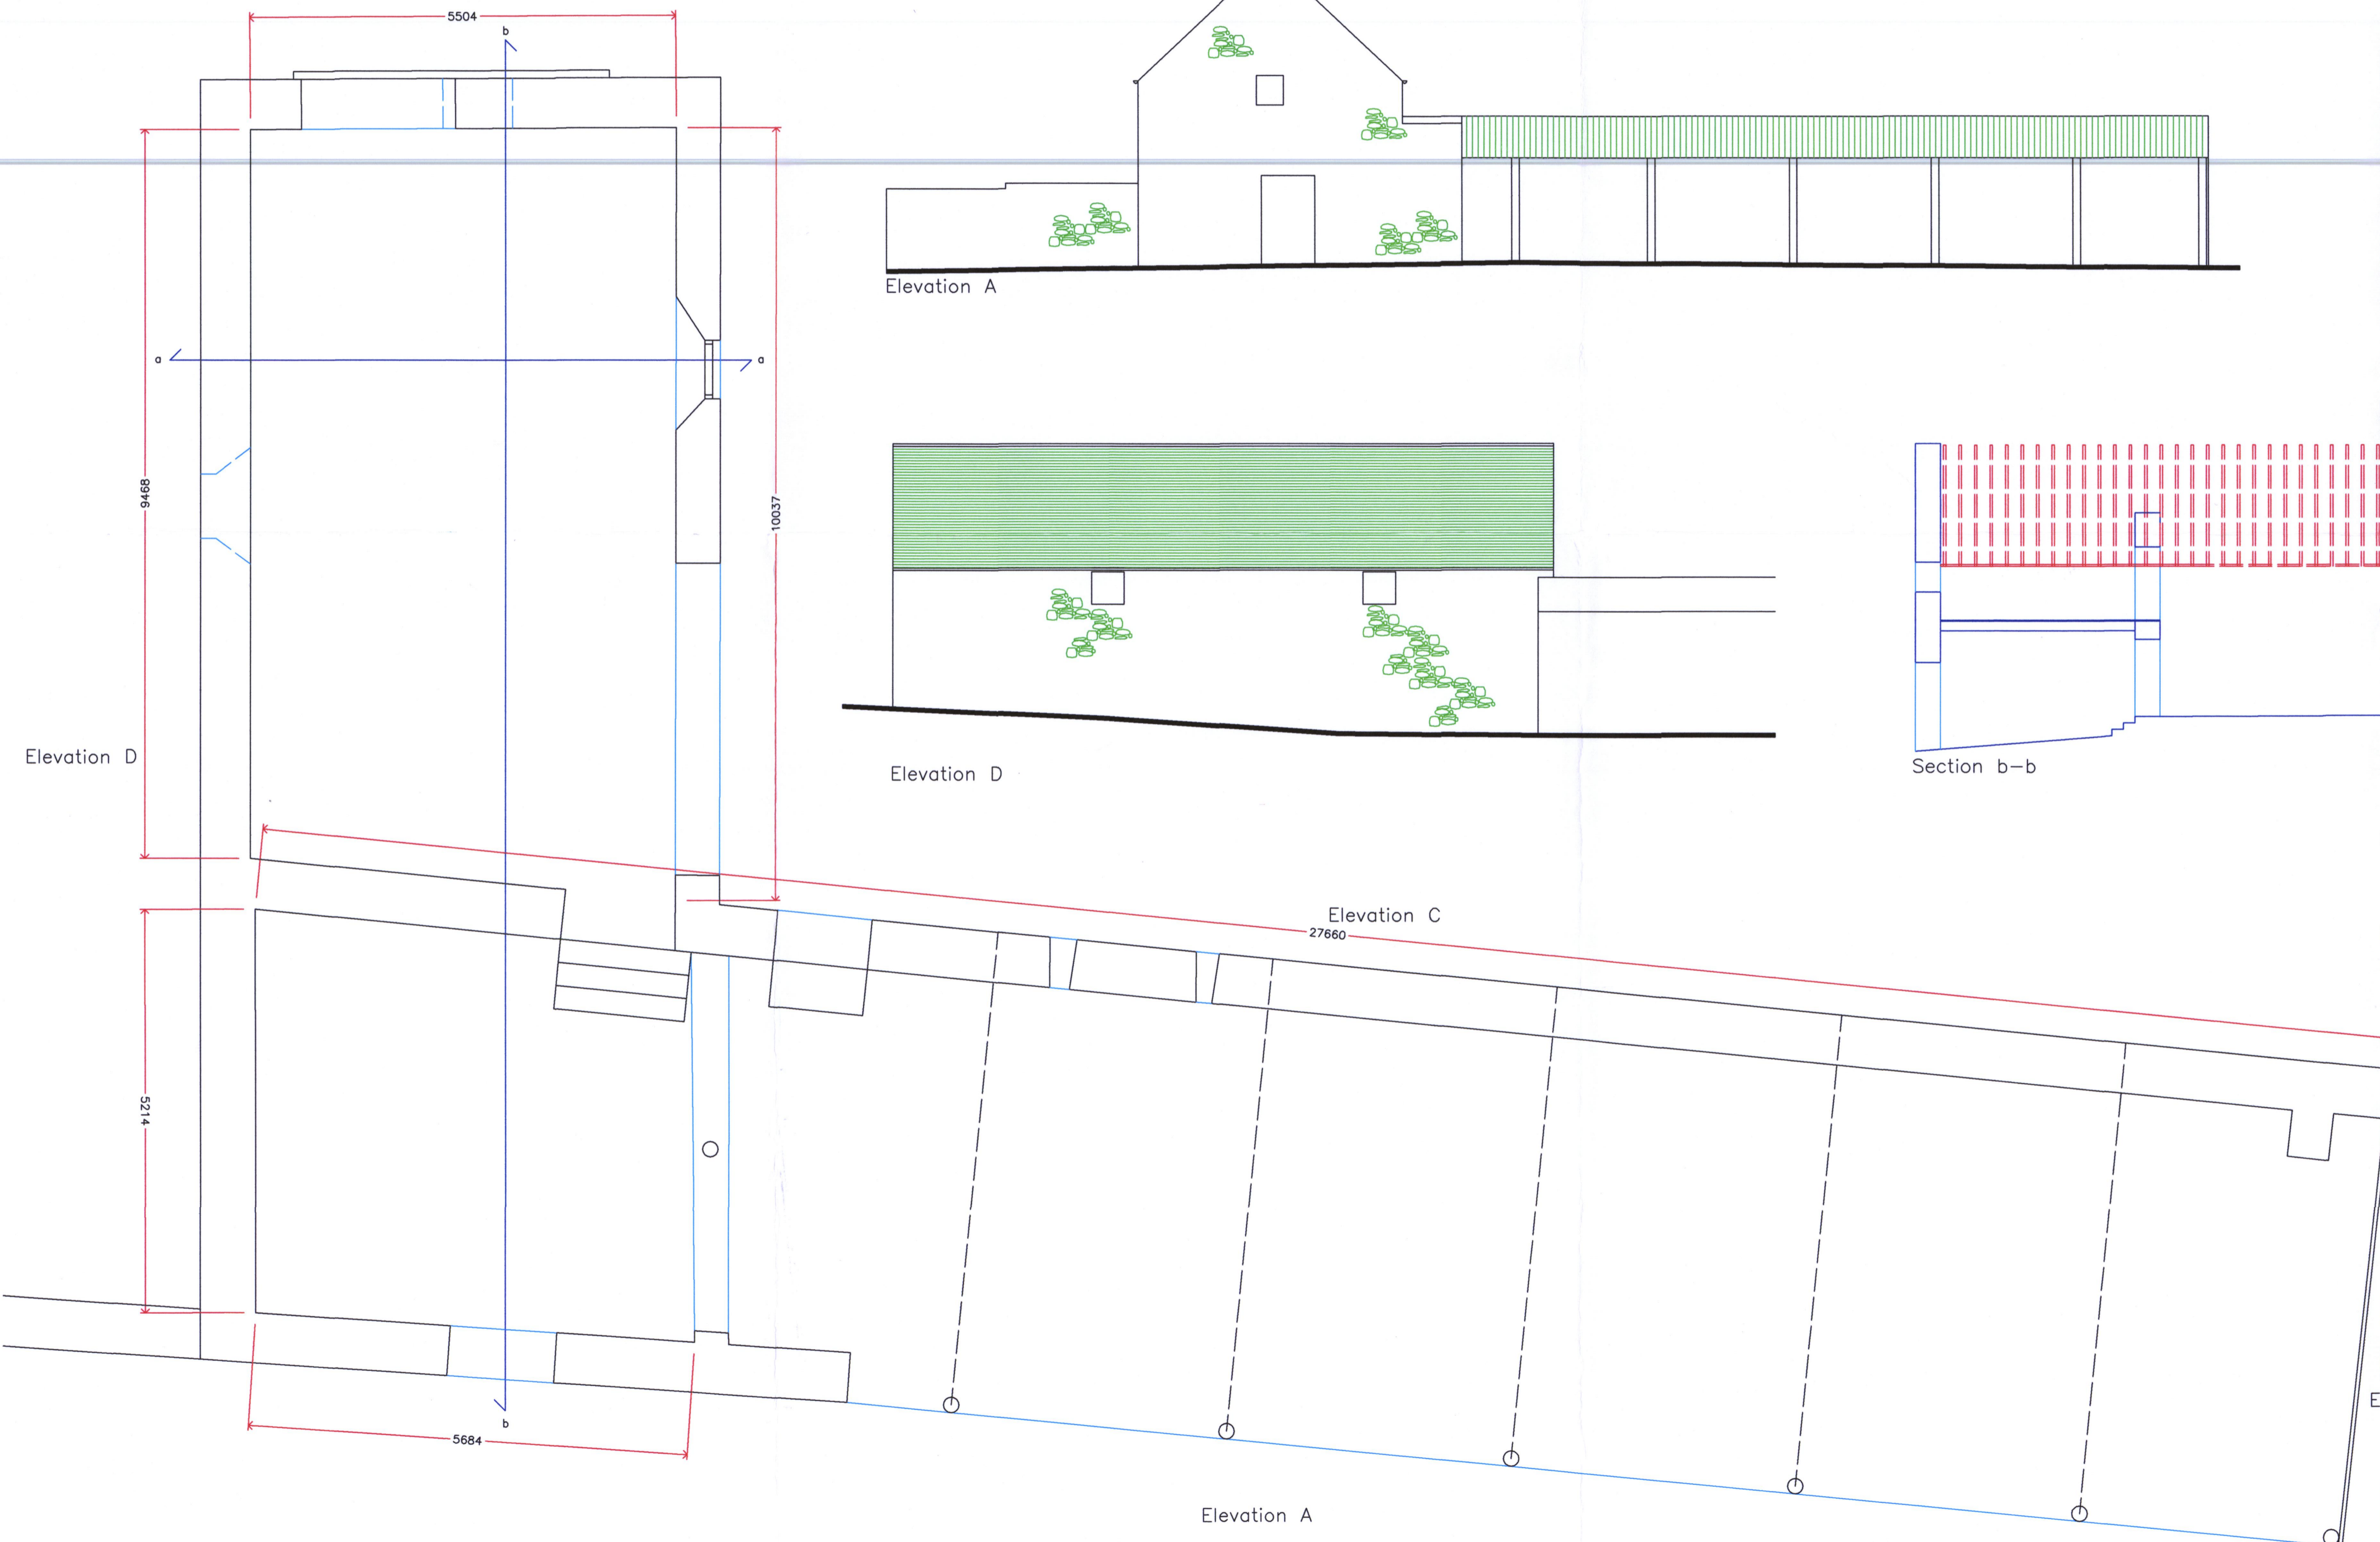

Northumberland National Park
 Authority
 Planning Department
 Received
 15 SEP 2015

PROJECT
 Conversion of Threshing Barn & Outbuildings
 to 2 No. Holiday Units & Farm Office.
 Thompson's Walls
 Kilham
 Northumberland
 TD12 4QT

CLIENT
 Thompson's Walls Limited

TITLE
 Plan as Existing

SCALE 1 : 50 1 : 100	DATE 10 / 09 / 15
PROJECT NO. 15 / 450	DWG NO. 16

REVISIONS

DOBSONS DESIGN LTD
 The Crossings, Yeavinger, Kirknewton, Wooler
 Northumberland, NE71 6HG
 Tel: (01668) 216363
 ©DOBSONS DESIGN LTD