



A Elev, showing outline of ex cottages (south elev) new dwelling behind scale 1:200 @ A3

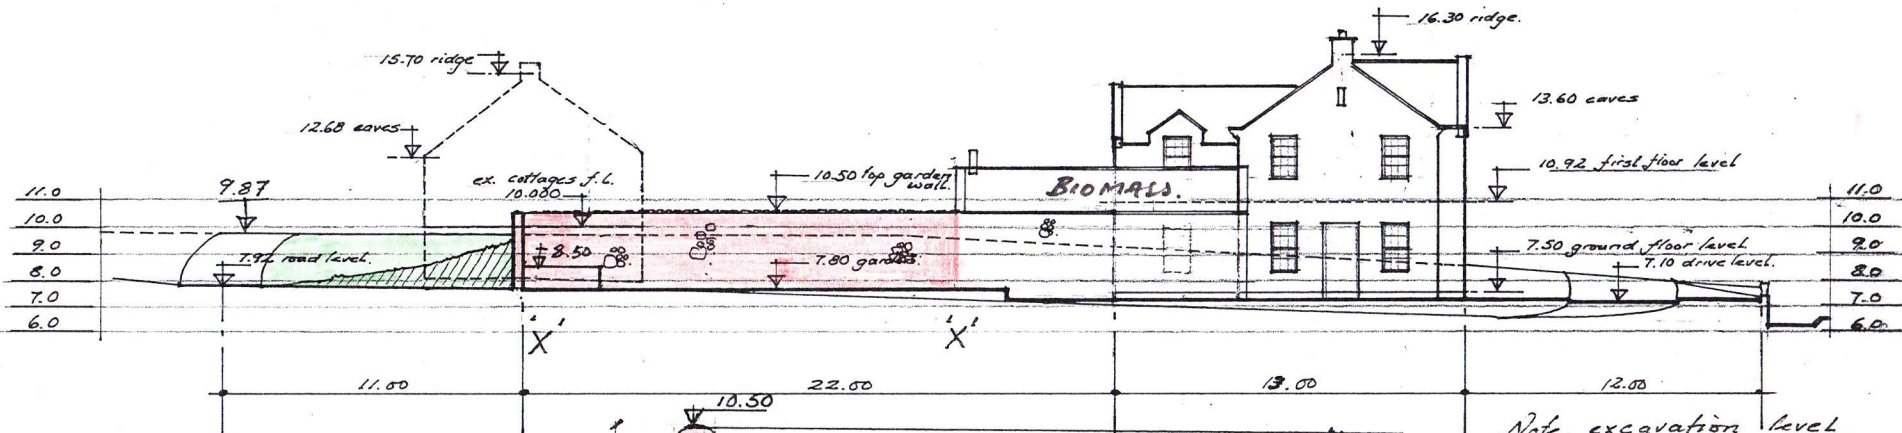

Section thro/ east elev showing excavations scale 1:200 @ A3

Note excavation level 7.00 (3.0m below datum 10.00)

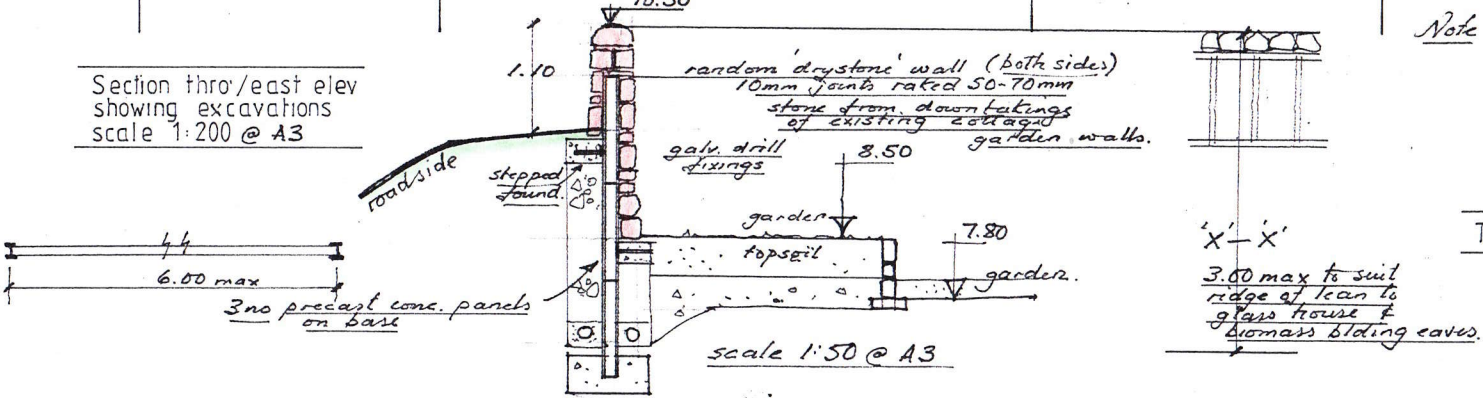

3.00 max to suit ridge at lean to glass house & biomass bliding eaves.

15/NP 0078
Thompsons Walls
15/450/5