

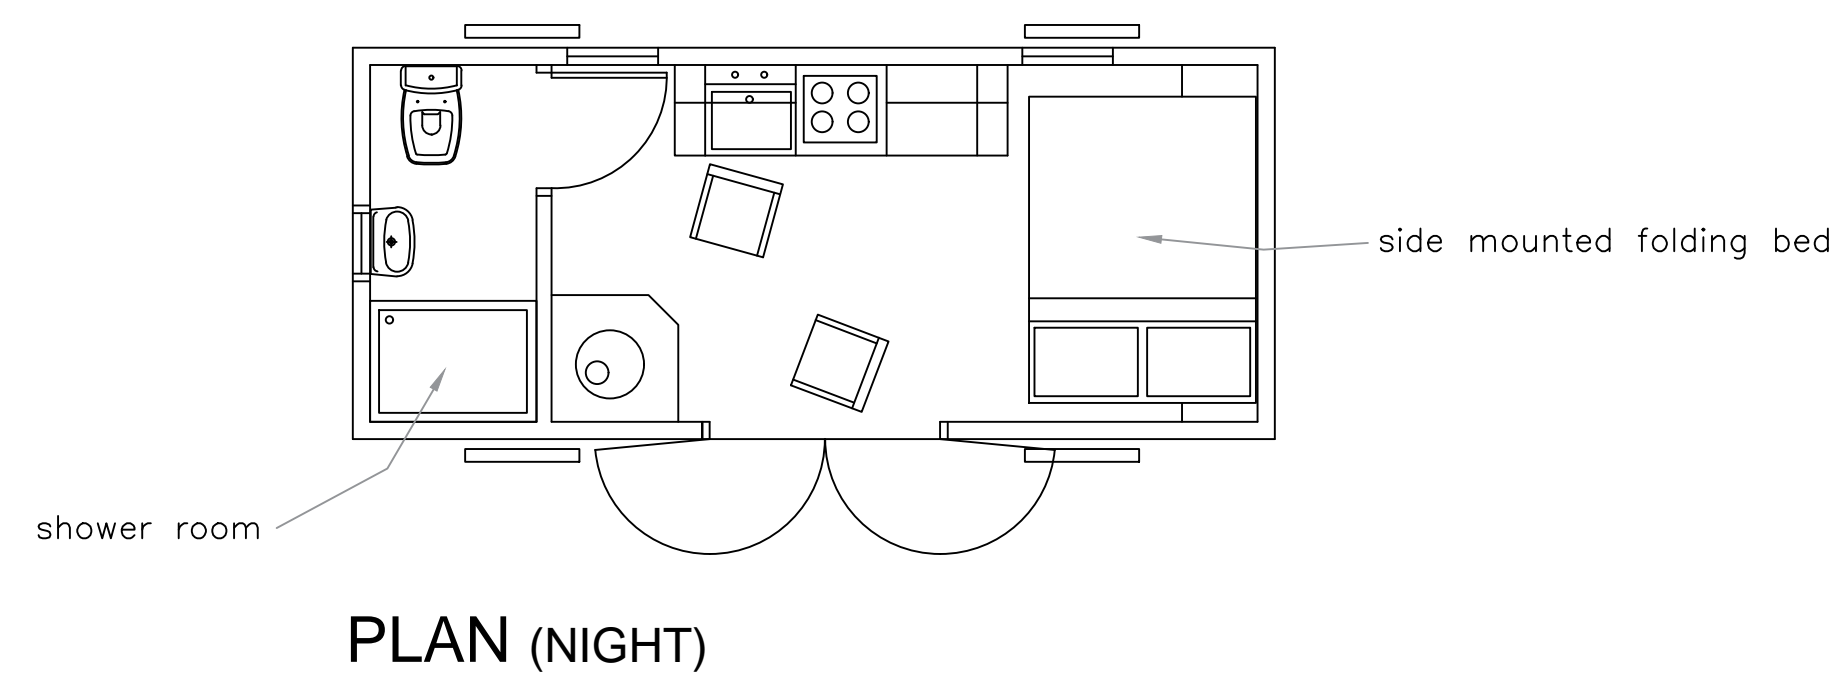
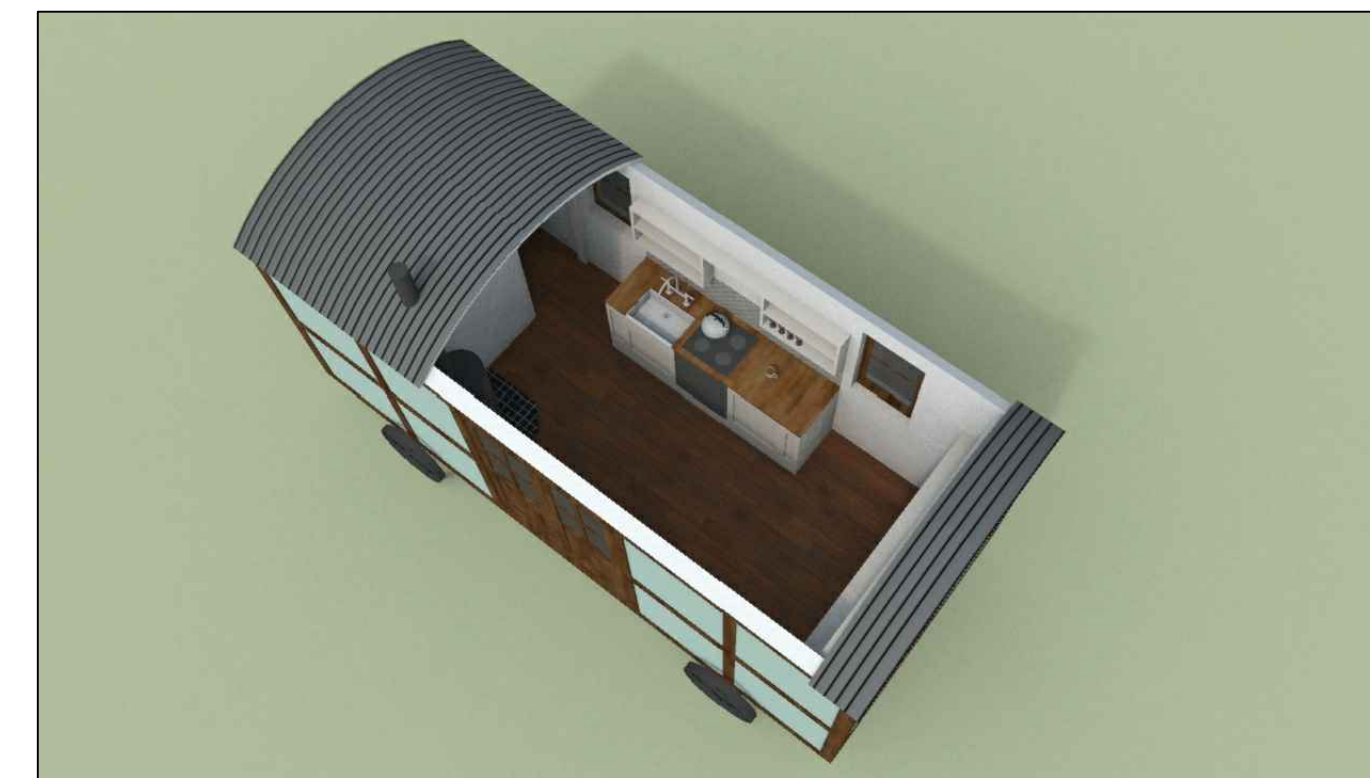
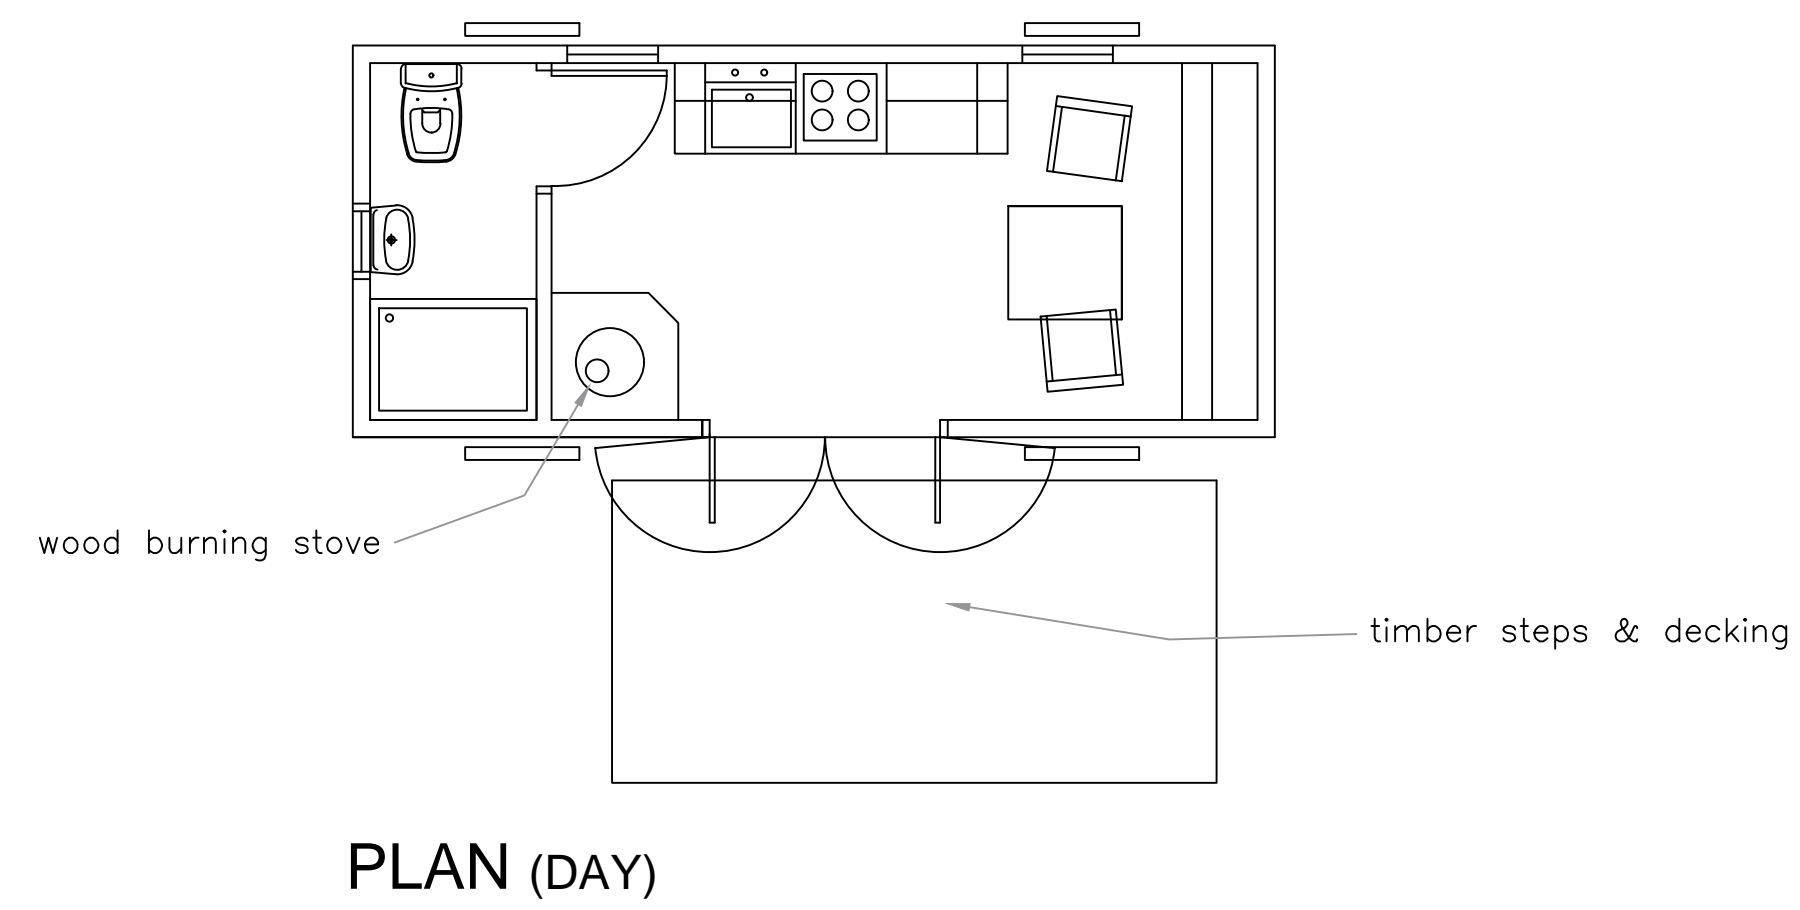
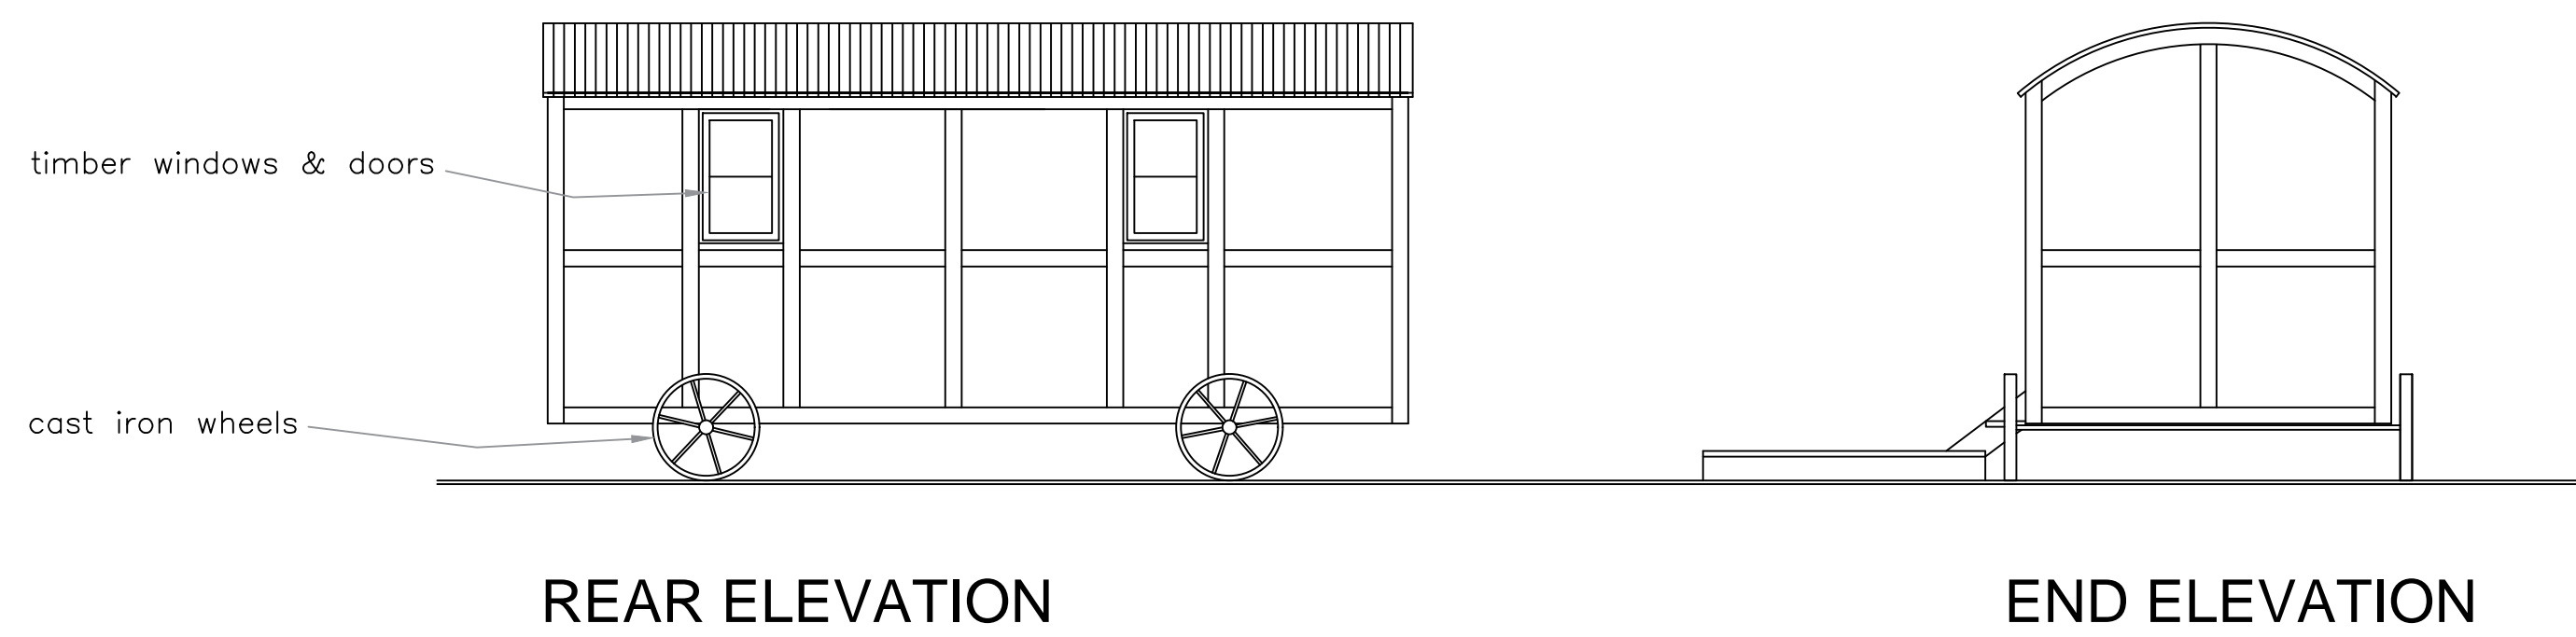


NOTES

Images for illustrative purposes – finish and colours to be varied.

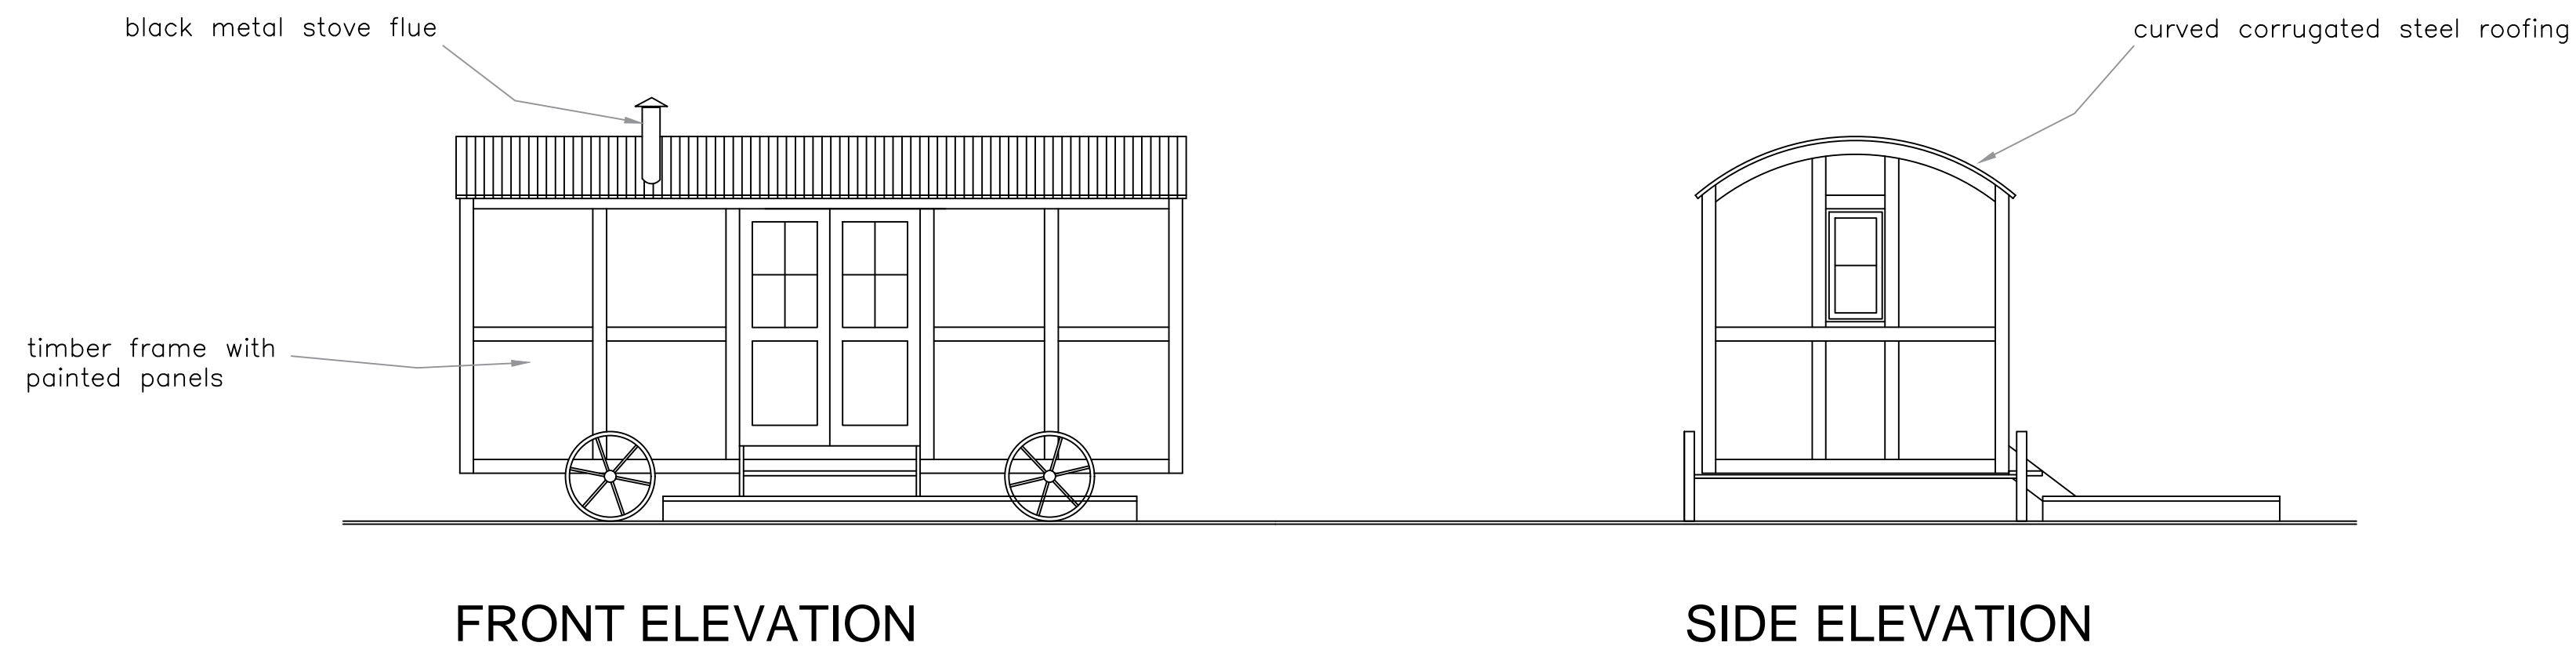

IMAGES

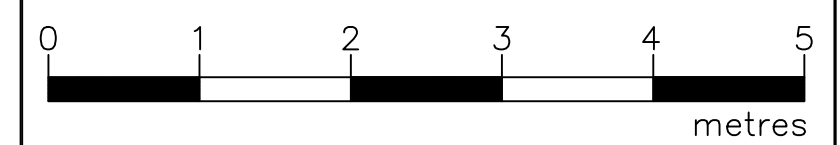

© David and Jane Darcy Architects Ltd 2015

**Shepherds Huts**  
Ingram, Alnwick, Northumberland

**ELEVATIONS & PLANS**

Drawing no: DJD/586/11 Rev:  
Scale: 1:50@A1, 1:100@A3 Date:08:08:15

**David and Jane Darcy**  
**ARCHITECTS**

Fleetham Mill Chathill Northumberland NE67 5JS  
Tel/Fax: 01665 589249 Email: info@darcy-architects.co.uk