


Rev	Description	Date	By

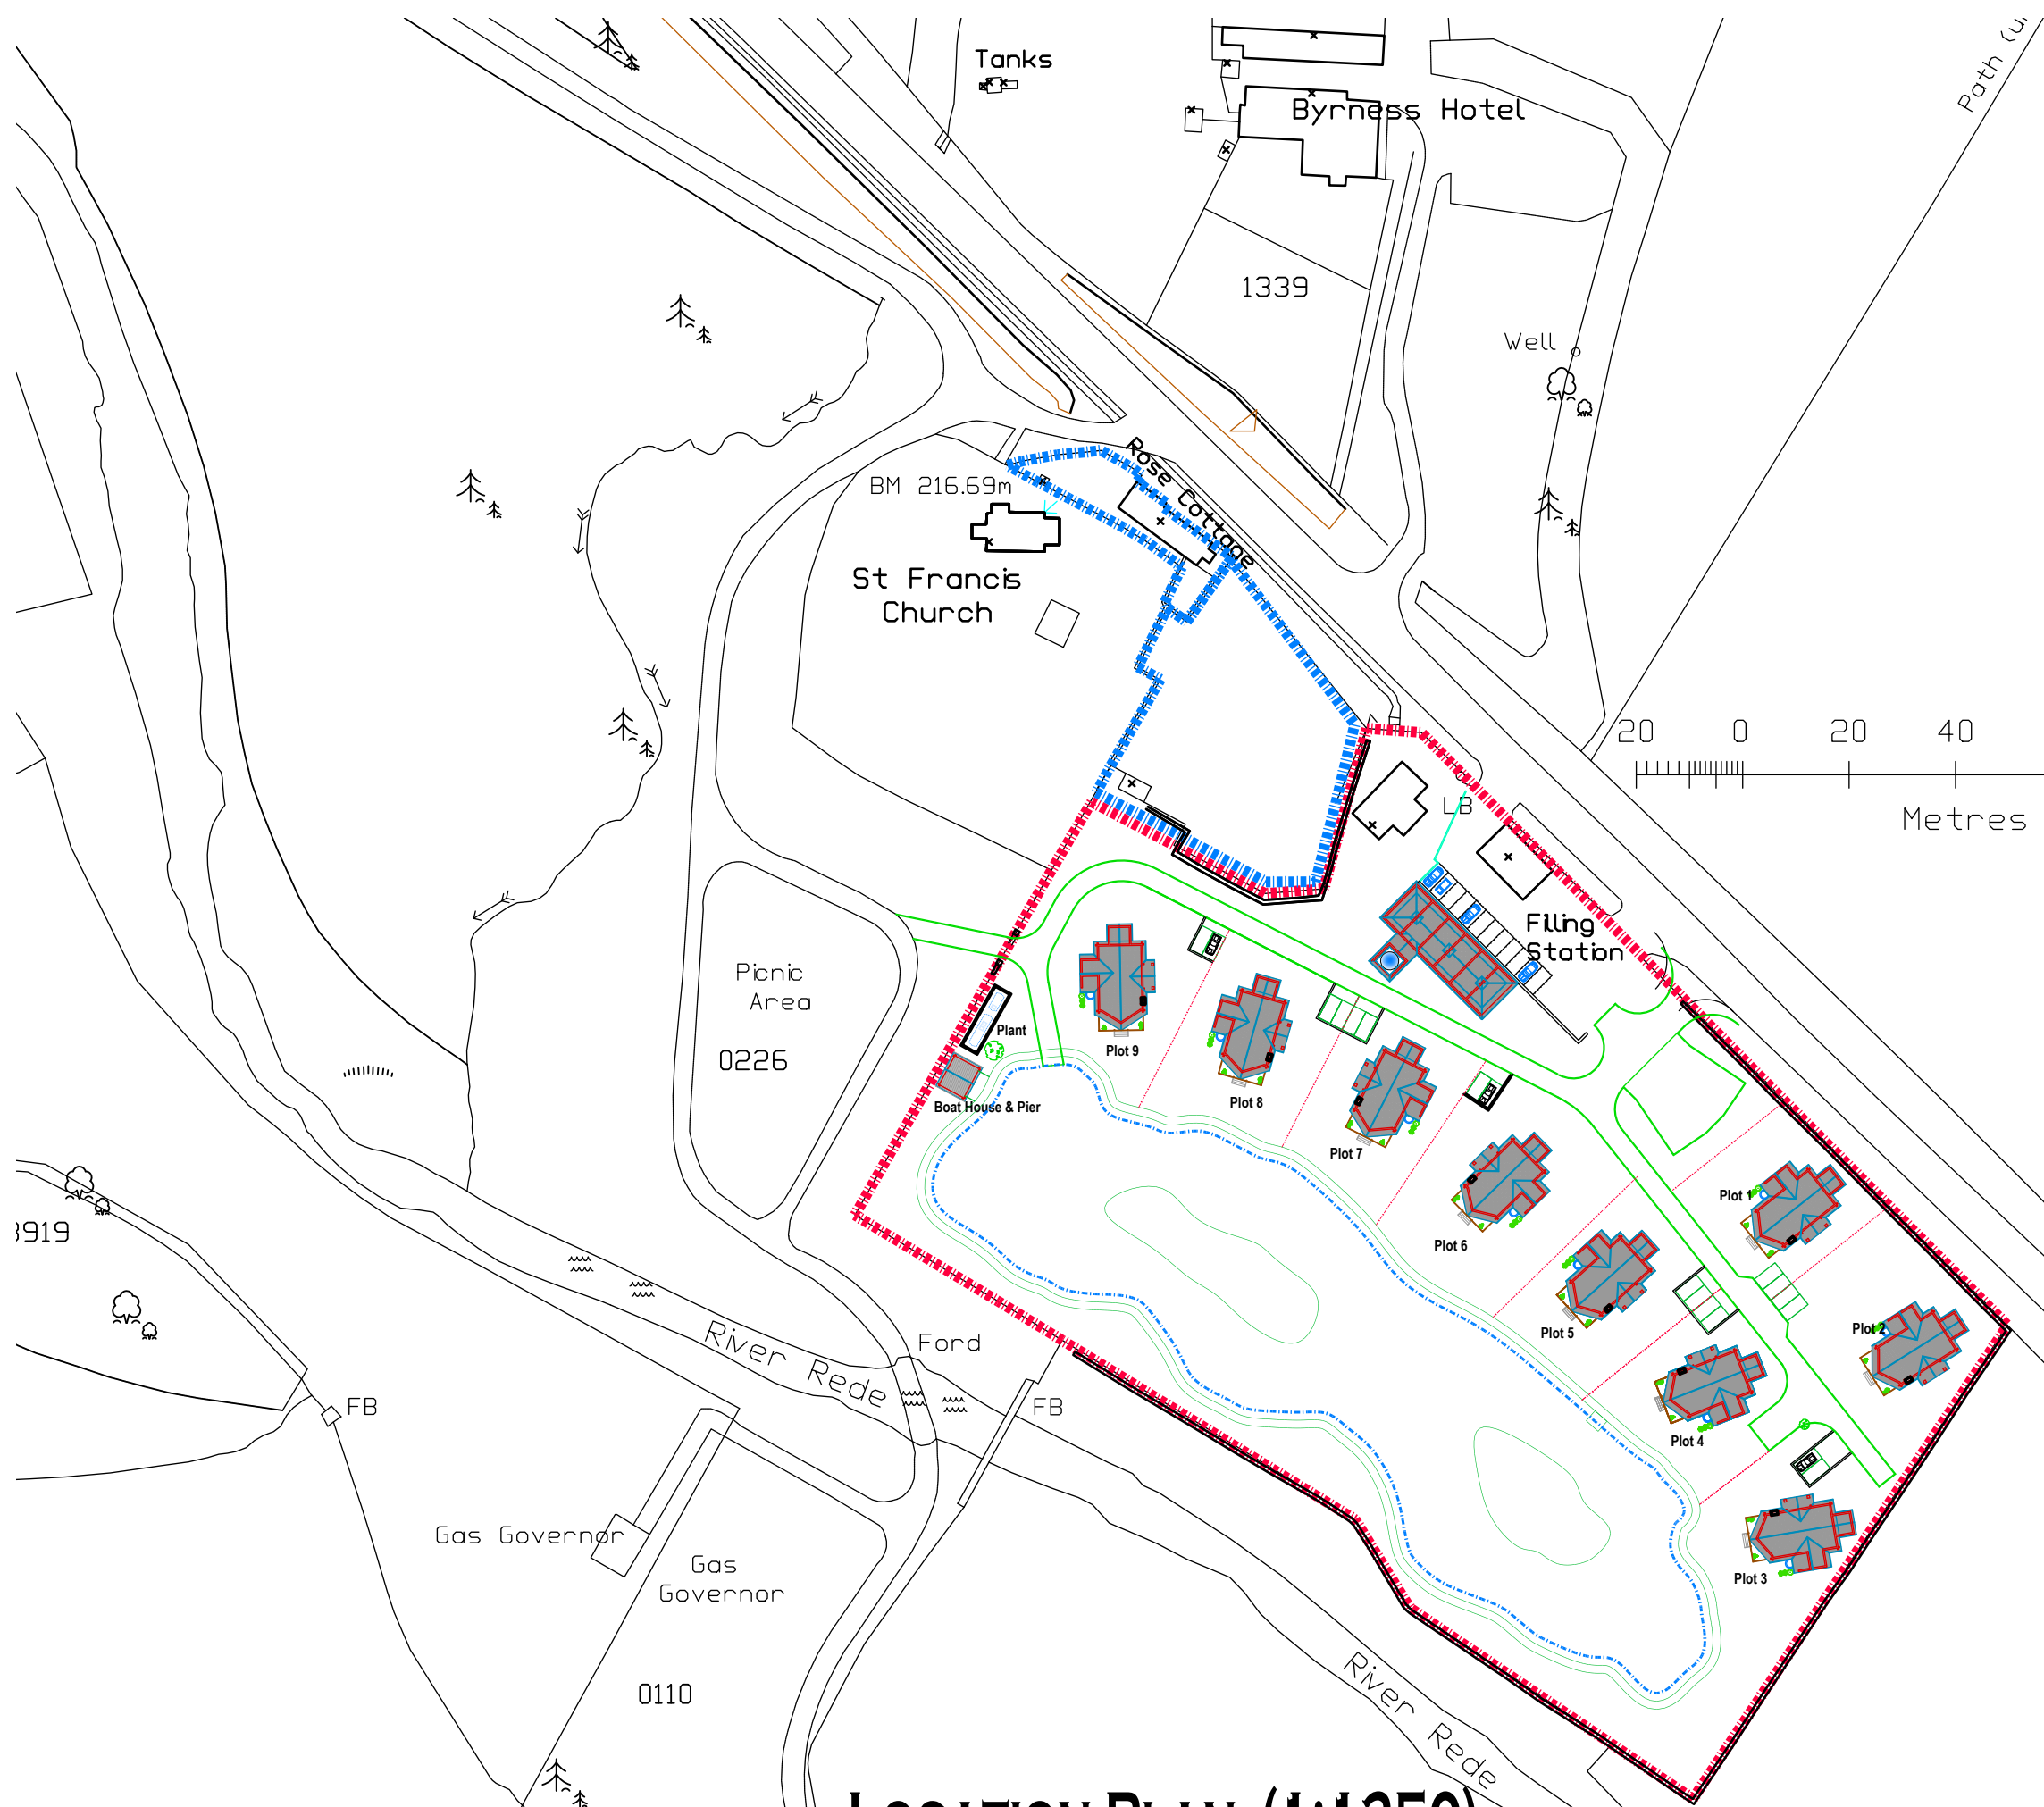

LOCATION PLAN (1:1250)

LAKE BIMINY LODGES PROJECT, BYRNESS
 Proposed Development of Fishing Lake and 9No Log Cabins
 1:1250 Location Plan

TriPyramid Limited				608/Planning/01	REV
DATE	SCALE	DRAWN	SHEET	STATUS	
16 March 2015	1:1250	K. Duncan	A3	Planning	

KEN DUNCAN MCIAT
 BUILDING DESIGN | ARCHITECTURAL TECHNOLOGY | INTERIOR DESIGN

13 Almondvale Lane
 Livingston
 West Lothian
 EH54 6GL

Telephone: 01506 430207
 Mobile: 07850 557659
 e-mail: kenduncan.mciat@gmail.com
 Web: kenduncan.co.uk