



Proposed ground floor plan




Proposed roof plan

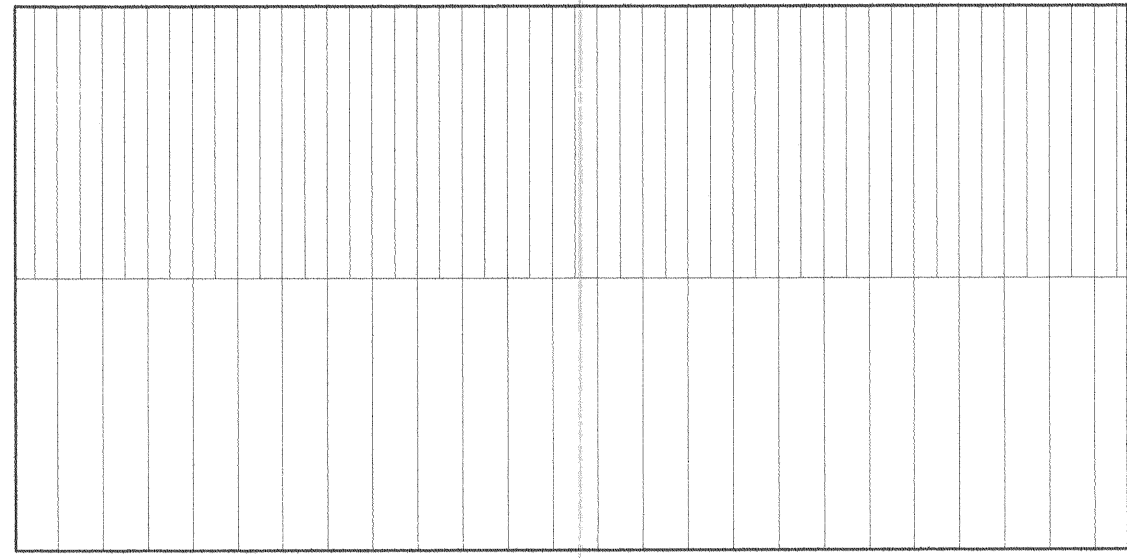


Proposed south elevation

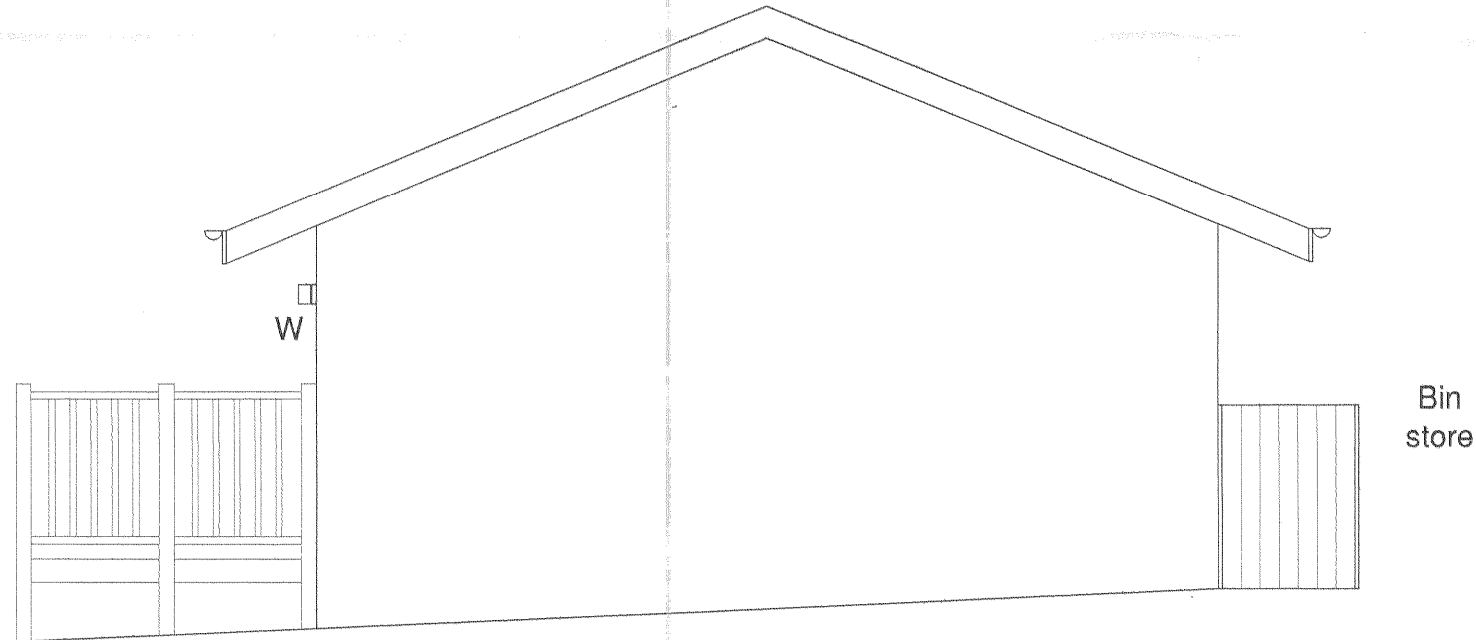

Proposed east elevation

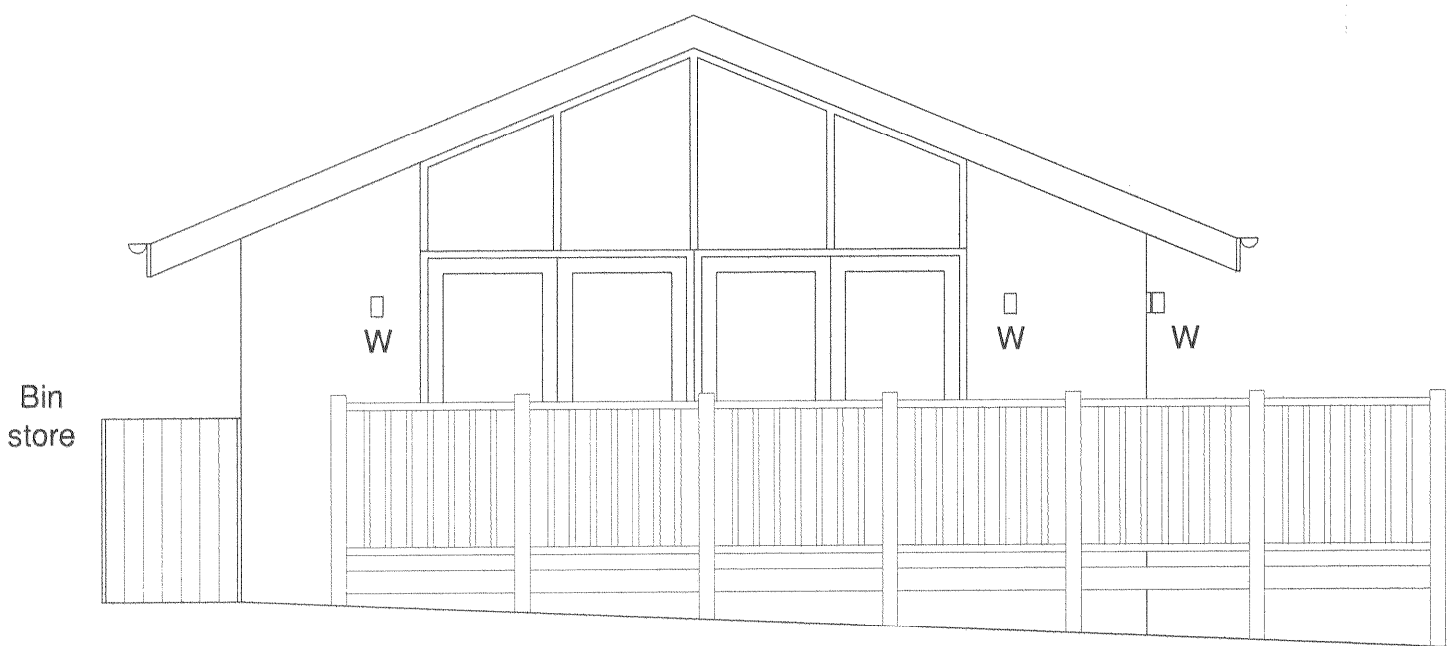

Proposed west elevation

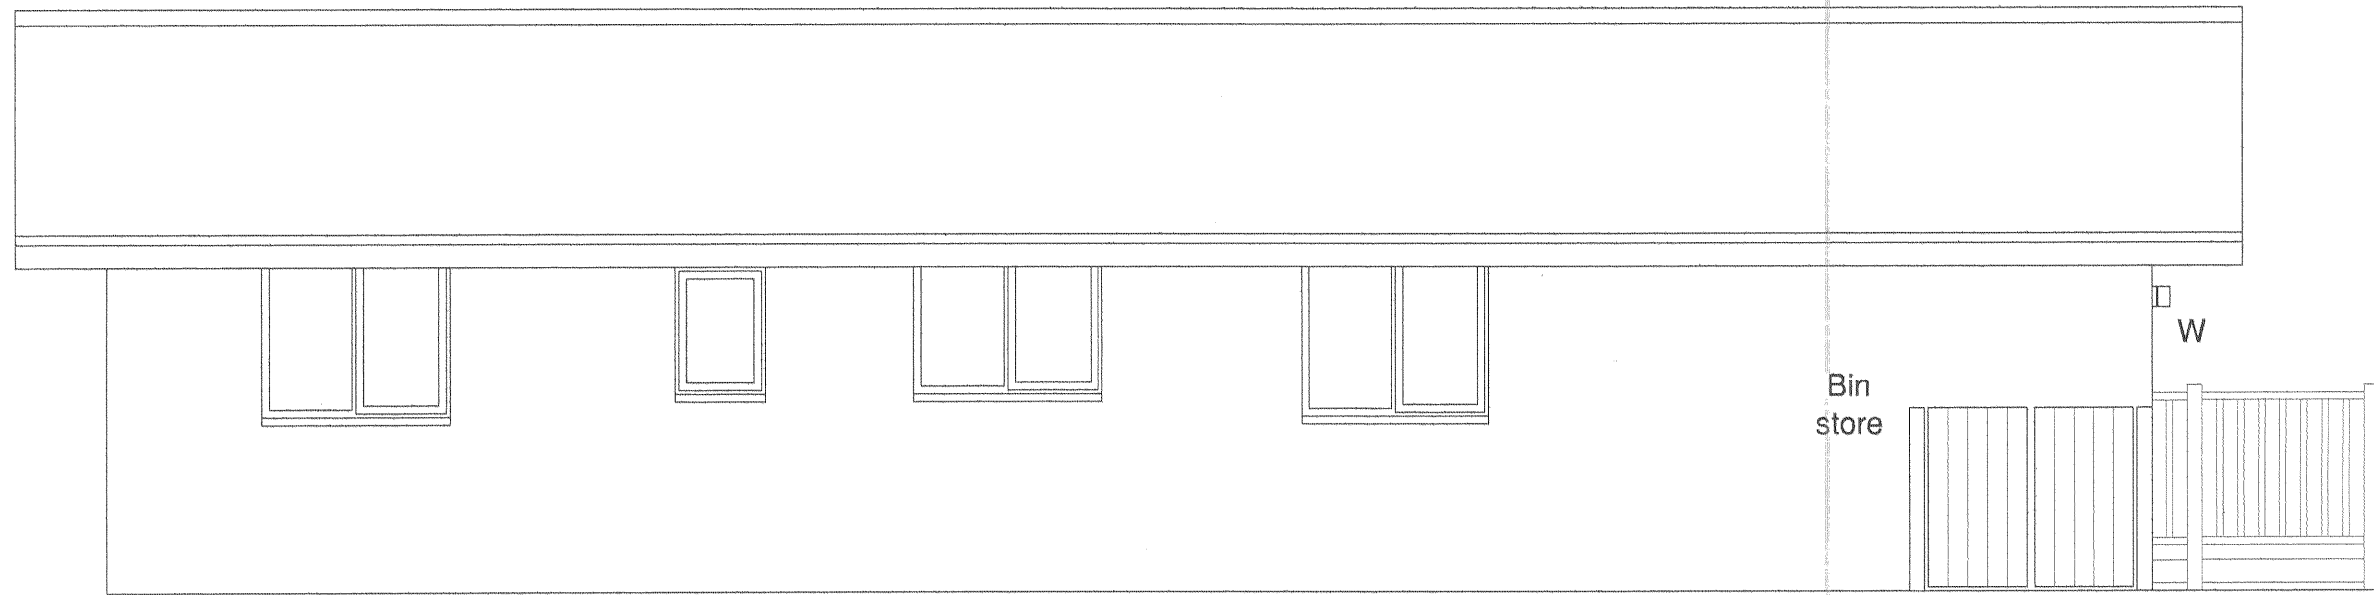

Proposed north elevation

Northumberland National Park
Authority
Planning Department
Received
15 DEC 2015

b-w	External wall light
✓	Light switch

Client Mr Cambell

Address Otterburn Hall,
Otterburn, Northumberland,
NE19 1HE

Drawing 01 Proposed floor plans & elevations.

Scale Date 21.09.2015

1:100 1:50 Revisions Rev A: 00.00.00 Des
Rev B: 00.00.00 Des

Simon Smith Design
20 Budle Close, Blyth,
Northumberland, NE24 5DS
0793 905 3721
Email: SSmith4482@aol.com

DO NOT SCALE - check all dimensions on site