

Your ref:

Our ref: MJ/NC72137

Northumberland National Park Authority
Planning Dept
Eastburn
Hexham
NE46 1BS



Wayleaves Department
Alix House
Falcon Court
Stockton on Tees

TS18 3TU

www.northernpowergrid.com

e-mail: 

07/01/2016

Dear Sir/Madam,

**Electricity Act 1989 – Overhead Lines (Exemption) Regulations 2009
Alnwick Holystone, Warkworth Area.**

Please find attached an exemption notice in accordance with the new exemption regulations of April 2009.

If your Council has no objections to the proposed works please complete the attached certificate and thereafter return it to me within **6 weeks**.

Should you require any additional information regarding the new regulations or the proposed works please do not hesitate to contact me.

****Please include our reference number in any correspondence****

Yours Sincerely,

Mark Joynes
Senior Wayleaves Officer

NORTHERN POWERGRID (NORTHEAST) LIMITED

Registered Office: Lloyds Court, 78 Grey Street, Newcastle upon Tyne NE1 6AF.

Registered in England and Wales. Registered Number: 07465173.

If you would like an audio copy of this letter, a copy in large type, Braille or another language, please call 0800 169 7602

THIS FORM IS FOR USE BY ELECTRICITY NETWORK OPERATORS TO ADVISE LOCAL PLANNING AUTHORITIES OF PROPOSED WORKS TO BE UNDERTAKEN WITHIN THEIR DESIGNATED AREA THAT ARE CONSIDERED TO BE EXEMPTED UNDER THE OVERHEAD LINES (EXEMPTION) (ENGLAND AND WALES) REGULATIONS 2009. LOCAL AUTHORITIES HAVE THE RIGHT TO INVOKE THE FULL SECTION 37 PROCESS UNDER THE ELECTRICITY ACT 1989 SHOULD IT BE CONSIDERED NECESSARY.

The Form should be sent in triplicate to each Local Planning Authority in whose area the proposed development would be situated.

Details of Applicant

Name: Northern Powergrid (Northeast) Ltd

Contact Person: Mark Joynes

Address: Wayleave Department

Alix House

Falcon Court

Stockton on Tees

TS18 3TU

Telephone No: 0191 2294624

Applicant's Ref: MJ/NC72360

Date: 07/01/2016

To: The Chief Executive, Northumberland National Park Authority

Electricity Act 1989: Overhead Lines (Exemption)(England and Wales) Regulations 2009

It is proposed to undertake the following work that is considered to be exempted from the Electricity Act 1989 by falling within the Overhead Lines (Exemption)(England and Wales) Regulations 2009:

Erect aerial bunched conductor in Alnwick Holystone, Warkworth

Particulars of proposed development to be completed by Applicant:

As part of the ongoing improvement works to our overhead electrical network in Alnwick Holystone area it is proposed to erect approx 1.5 meters of aerial bunched conductor (wire) upon the existing overhead electric line (see attached photo example). I have attached drawings showing coloured in green the existing section of overhead electric line upon which a new conductor will be erected. These works are deemed as minor by The Department of Energy and Climate Change and therefore fall within the exemption regulations.

The Council/Authority is requested to indicate that it has no objection to the work being carried out by returning two copies of this Form with the Certificate completed and signed.

Yours Faithfully

For and on behalf of the Applicant

CERTIFICATE

TO BE COMPLETED BY THE LOCAL PLANNING AUTHORITY AND RETURNED TO THE APPLICANT ELECTRICITY NETWORK COMPANY WITHIN SIX WEEKS OF RECEIPT

Northumberland National Park Authority

(i) objects/does* not object for the proposed development detailed above to be undertaken under the exemptions laid down in the Overhead Lines (Exemption)(England and Wales) Regulations 2009.

(ii) wishes/does* not wish the Secretary of State to consider the application using the full section 37 process under the Electricity Act 1989.

The reasons for requesting the full section 37 process are*:

Signed:


Dated:


Designation:

on behalf of **Northumberland National Park Authority**

*delete as appropriate

Applicant's Reference: MJ/NC72360

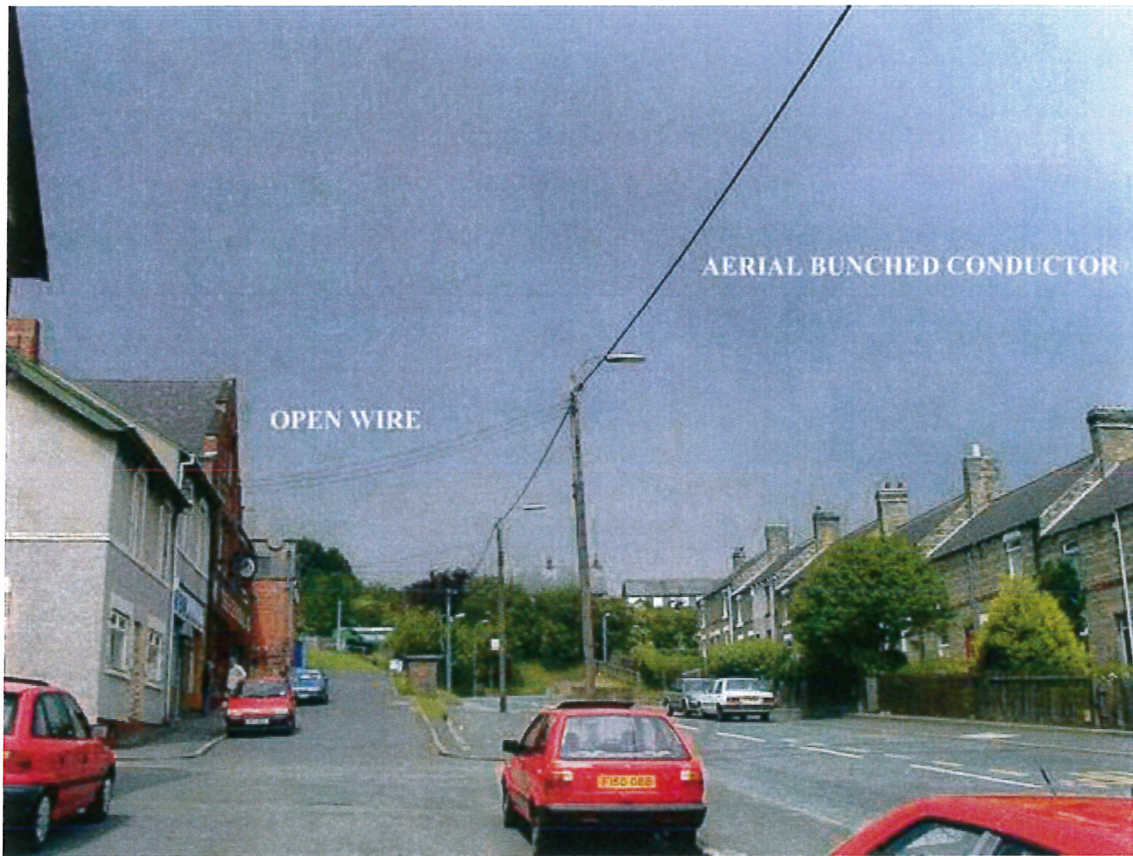

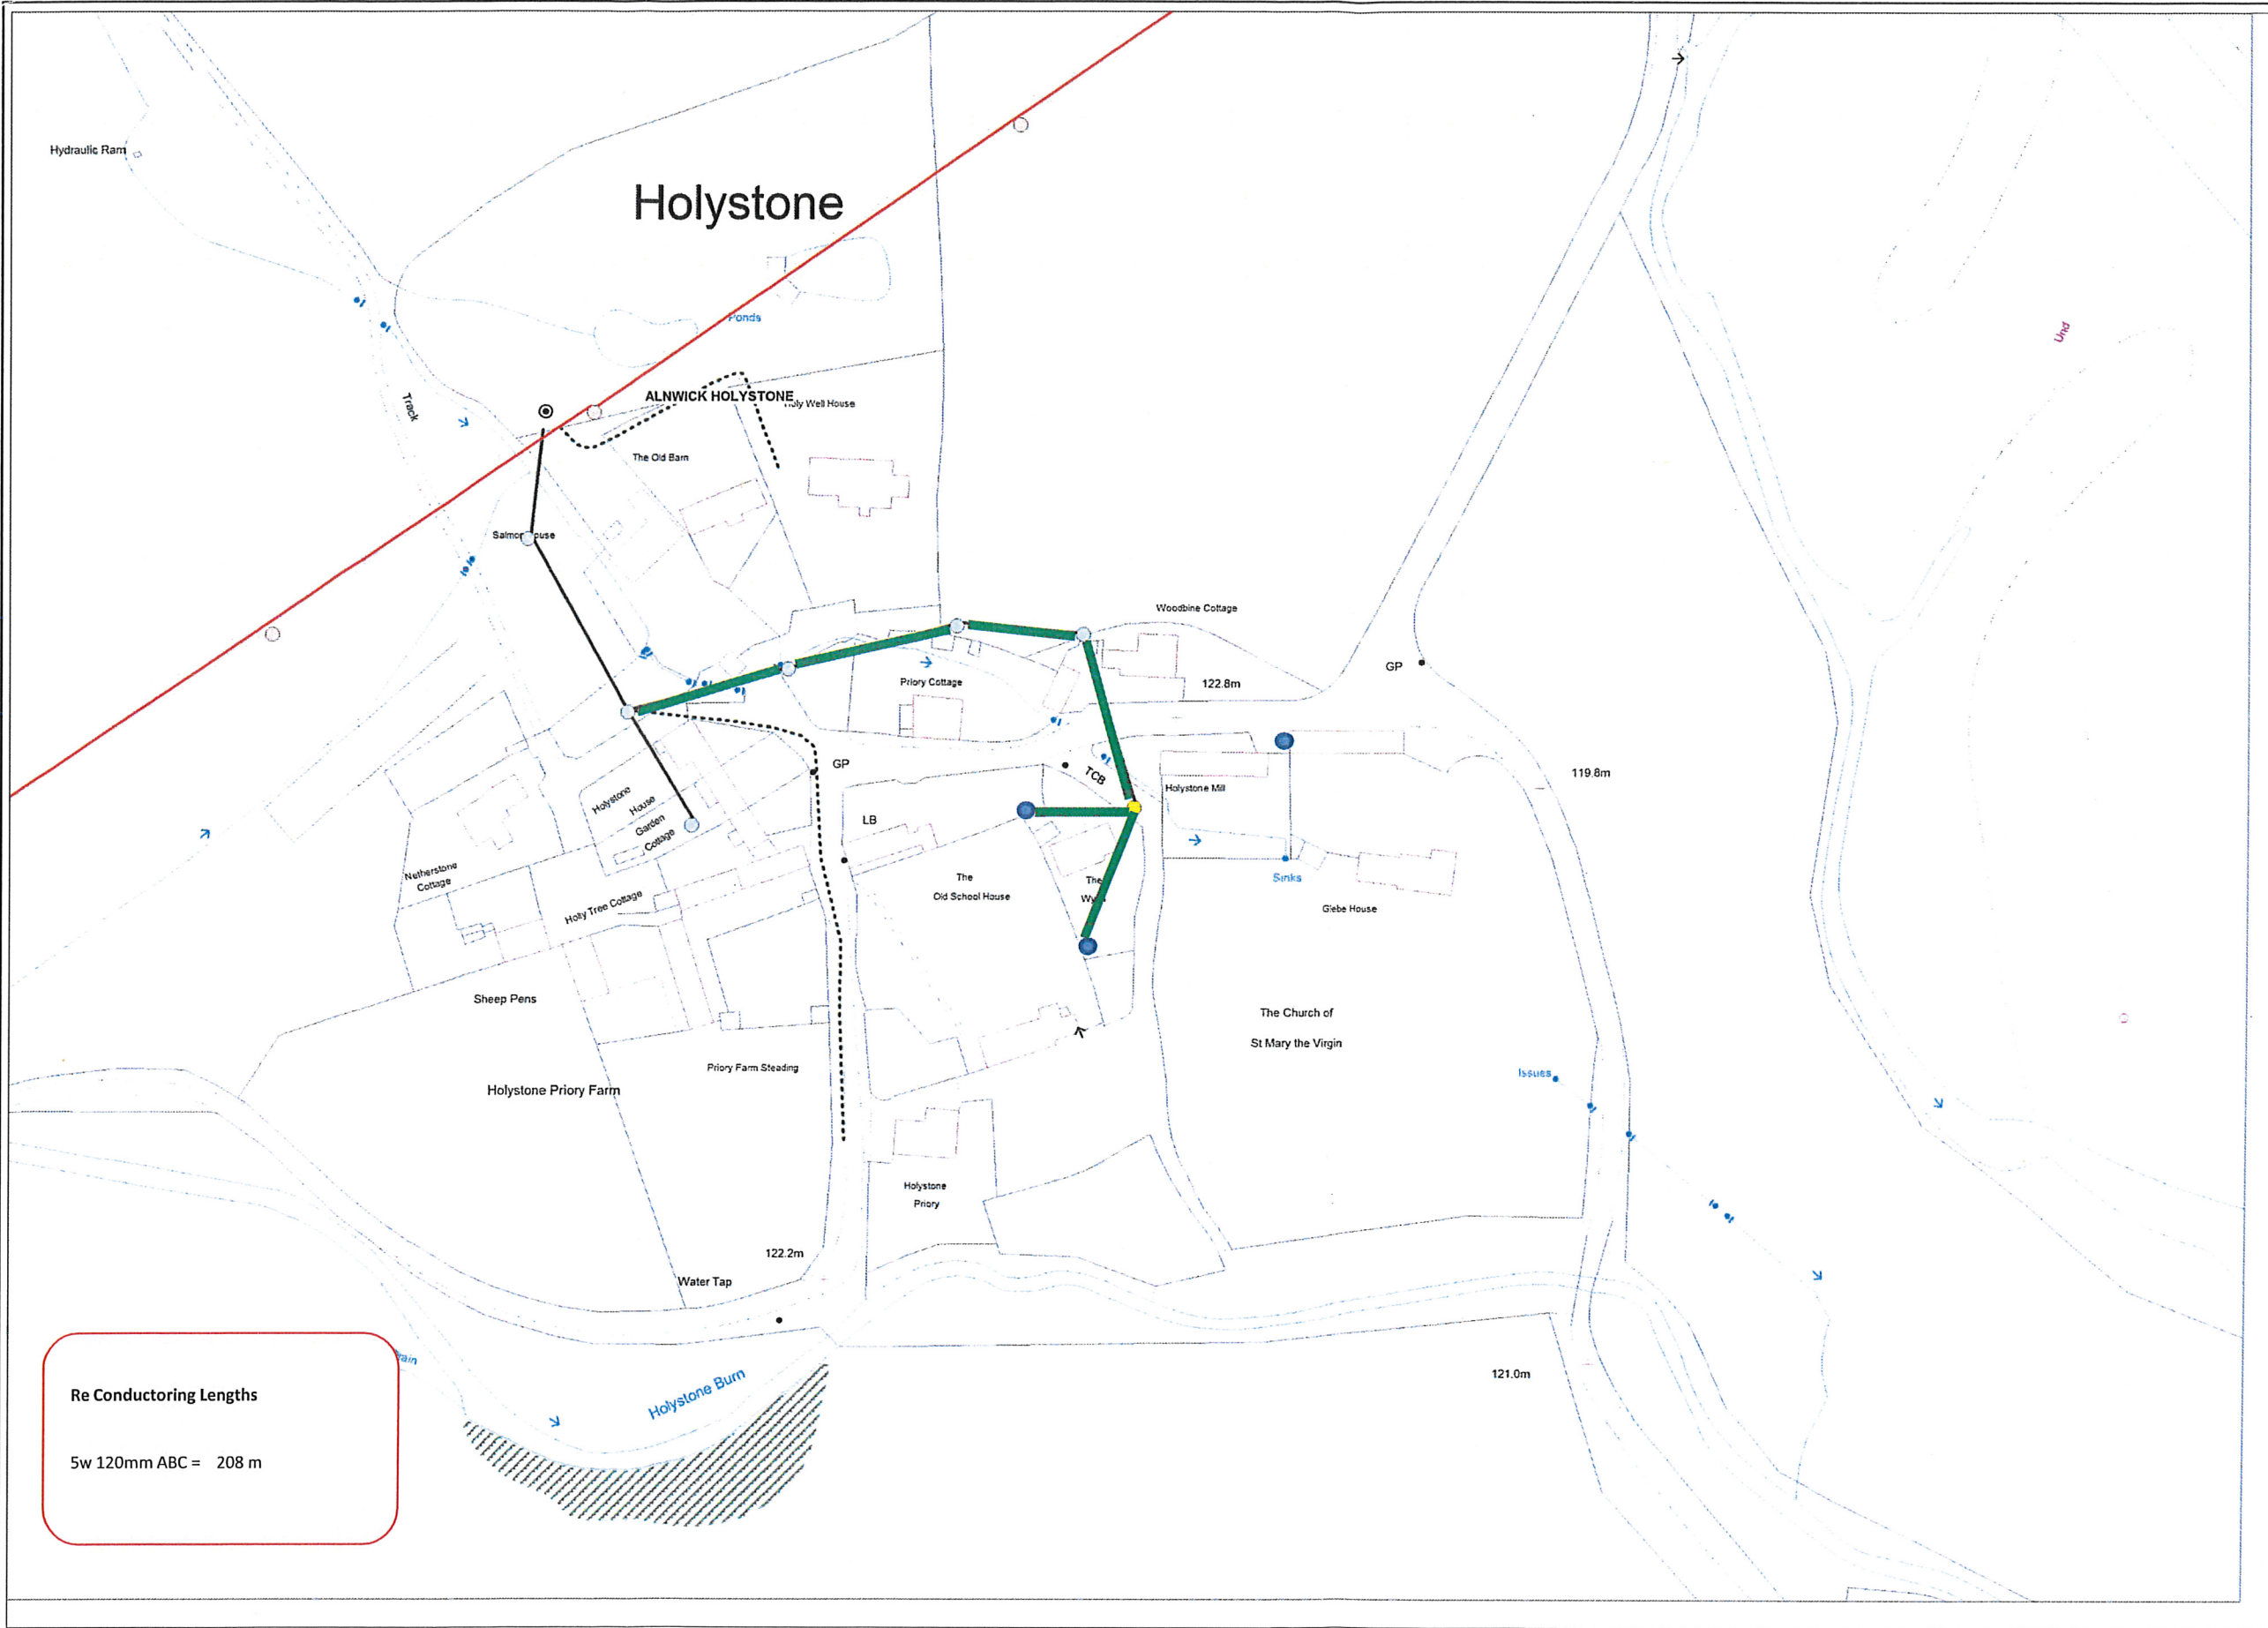

Re Conductoring Lengths

5w 120mm ABC = 208 m

Legend and Additional Info

Yellow Poles are ESQCR Building clearance defects that have been issued by NPG with known clearance defects

Details of the clearance measurements can be seen on the NPG Clearance Report

Please ensure following the completion of the refurbishment works that all clearances comply with standards and specifications

Identified Risk Categories

Traffic Mgmt Required	✓
HV Outage Req	
Childrens Playground	
Fishing or Sailing Location	
Camping or Caravan Site	
Recreational Activites Present	
Allotments	
Sports Ground or Stadium	
Golf Course	
School	
Portable Machinery in use	
Farm machinery in use	
Potential Climbing Aid	
Travellers Site	
Area Prone to Vandalism	
Domestic Private Garden	✓
Footpath (inc old Railways)	
No High Risks on these sites	

Qty of Pole Changes	6
Qty of Refurbishments	7
Qty Minor Works	0
Qty Spans to Reconnector	6

Map Legend

- Issued Defect Pole
- LV Pole
- HV Pole

— Convert to ABC

NORTHUMBRIA NATIONAL PARK

REPRODUCED FROM OR BASED UPON THE ORDANCE SURVEY'S MAPS WITH THE PERMISSION OF THE CONTROLLER OF HER MAJESTY'S STATIONARY OFFICE. CROWN COPYRIGHT RESERVED (Northern Powergrid Holdings Company EL 273198)

LSTC North: Yorkshire House York Road Little Driffield East Yorkshire YO25 5XA Tel 01377 25617	LSTC Wales: Office 6 Unit 1A Stephen Gray Road Mold Flintshire CH7 1HE	General Note: This map is to be used in conjunction with Work Instruction 14239-089 Map 2 of 2	Client: Northern Powergrid Project: ESQCR Clearances	Title: NPG ESQCR Building Services for SS: - WARKWORTH Alnwick Holystone SS 703529 Reconductoring Plan	Scale: 1:1250 @ A3 Date: 12/12/2014 Drawn: TD Original Size: -	Designed: IE Checked: CJ Approved: CJ Drawing Number: 31_703529_02 Rev: A
		OS Coordinates : 395528, 602698	LS Transmission Consultancy Limited makes no warranties, express or implied, that compliance with this drawing, or any other document issued by LSTC, would in itself be sufficient to ensure safe systems of work or operation. Users are reminded of their own duties under health and safety legislation			