


- General Notes
1. This Drawing is Copyright
 2. The contractor must check and verify the dimensions of the whole site and building, including levels and sewer inverts, before commencing work.
 3. This drawing is to be read with and checked against any specialist drawings, including those of the engineers, before work commences.
 4. The contractor must work in strict compliance with all British Standards, Building Regulations, Acts of Parliament and European Legislation.

Date	Amendment

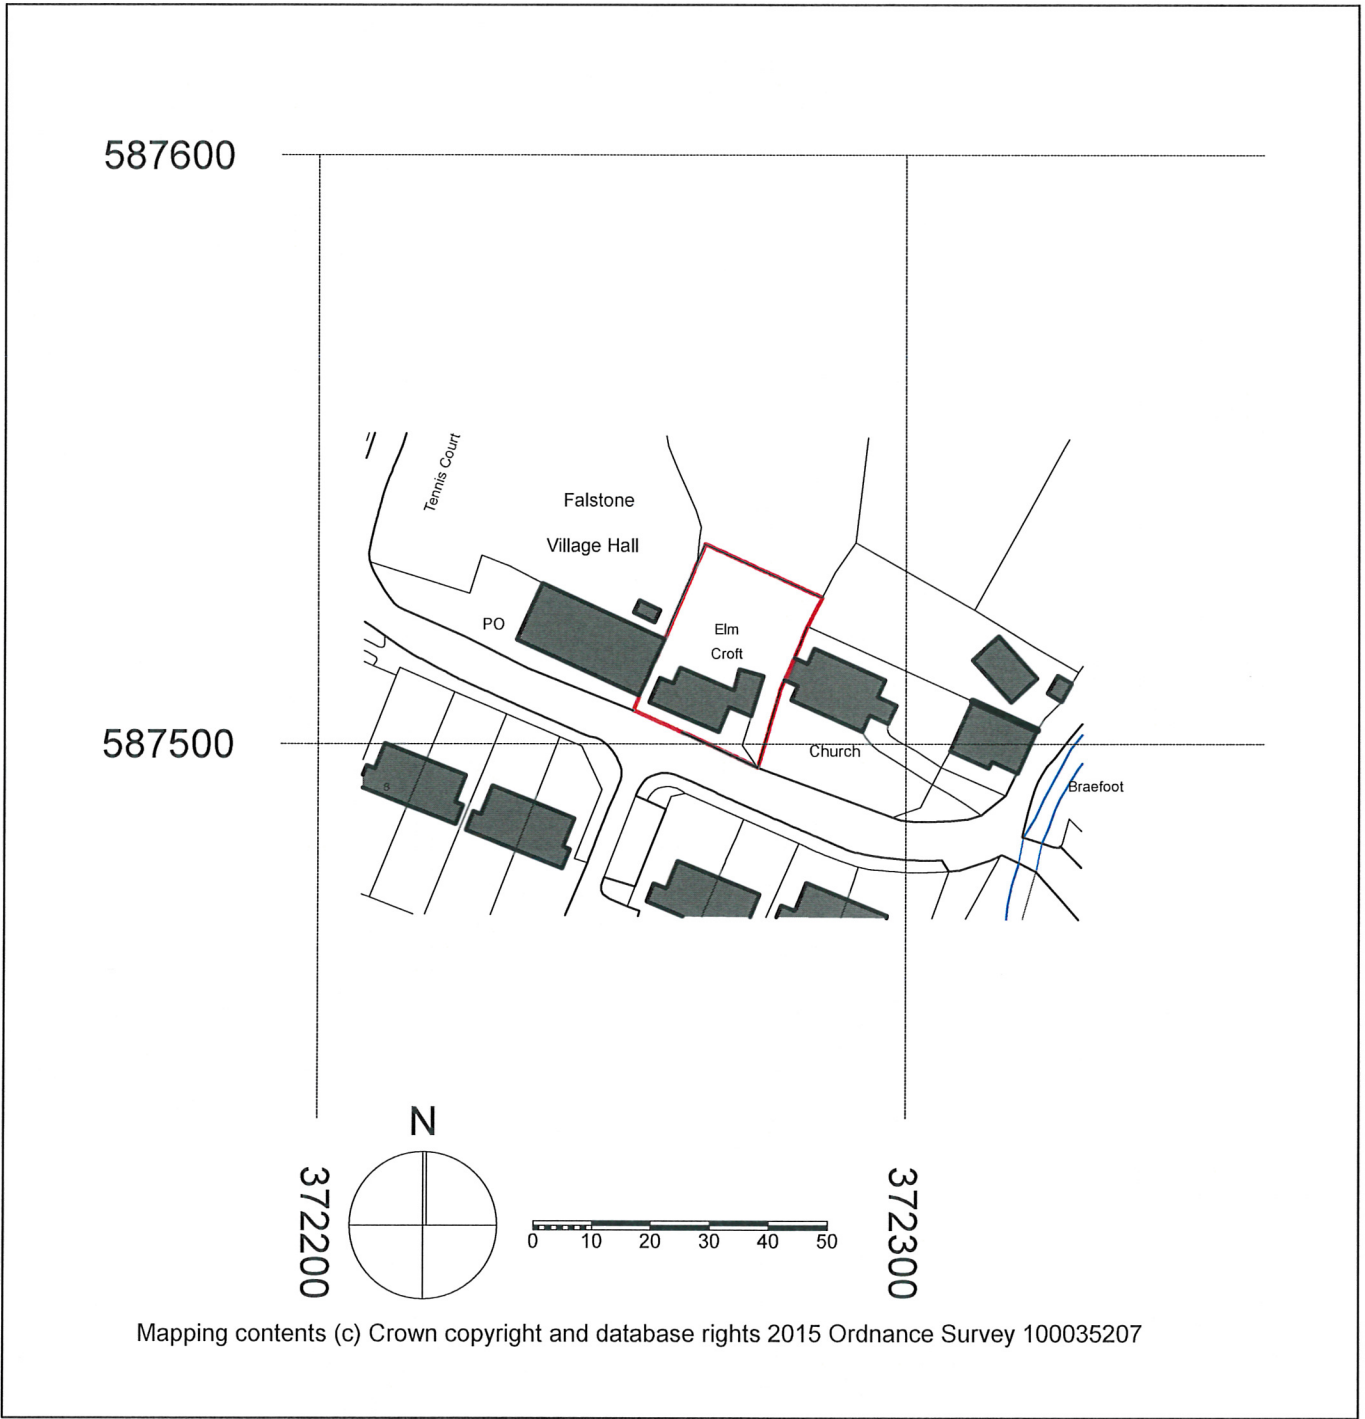

Mapping contents (c) Crown copyright and database rights 2015 Ordnance Survey 100035207

affordable architecture
 Border House, Beaufront Park, Anick Road,
 Hexham, Northumberland, NE46 4TU
 t: 01434 613 928 e: info@affordablearchitecture.co.uk
 www.affordablearchitecture.co.uk

Project: ELMCROFT, FALSTONE
 Client: Mr & Mrs REED

LOCATION PLAN	Drawing Number: 0098/AL(0)01
Scale: 1:1250@A3	Date: 21.10.15 Rev: *