
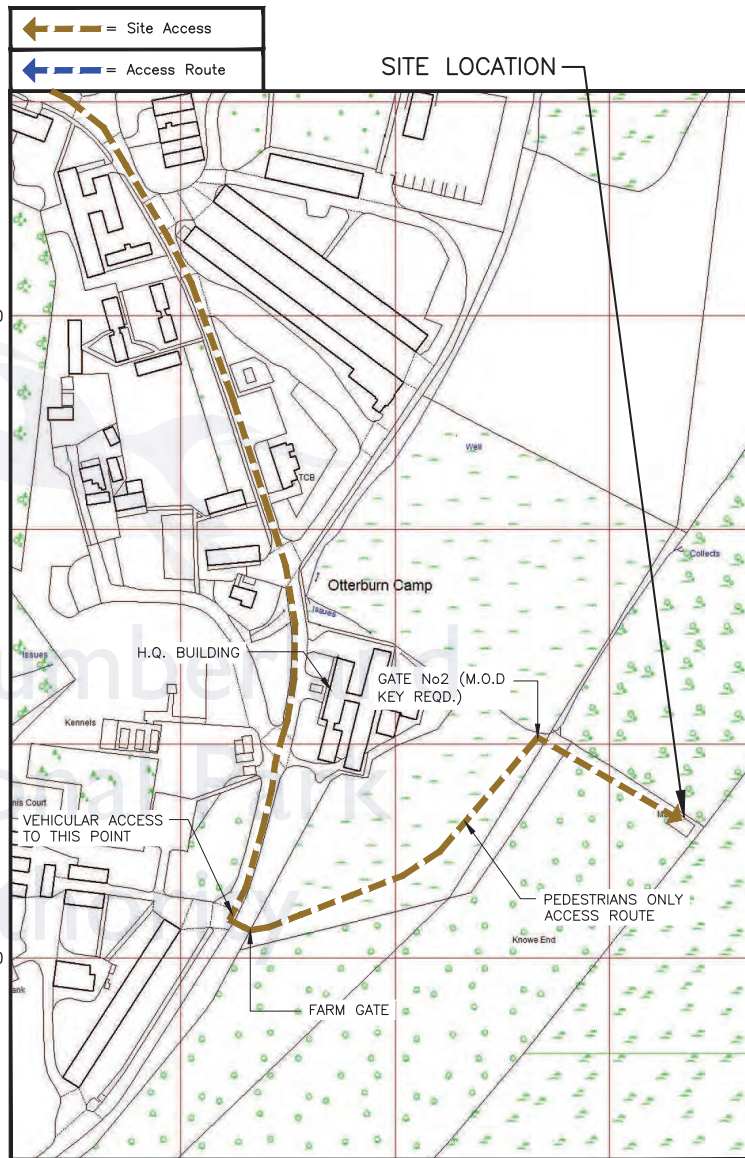


SITE LOCATION
(Scale 1:50000)

Ordnance Survey map extract based upon Landranger map series with the permission of the controller of Her Majesty's Stationery Office Licence No. 0100023487 Crown copyright.

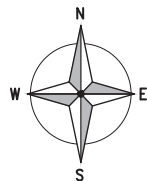

DETAILED SITE LOCATION
(Scale 1:1250)

Based upon Ordnance Survey map extract with the permission of the Controller of Her Majesty's Stationery Office. Crown copyright. Licence No. 100020449

ALL DIMENSIONS ARE IN mm UNLESS NOTED OTHERWISE

N.G.R E: 389633 N: 555664

CONCESSION REQUIRED NO

DIRECTIONS TO SITE:
TRAVEL NORTH WEST ON THE A696. CONTINUE ONTO THE A68 THEN TAKE THE FIRST RIGHT ONTO YATESFIELD ROAD. TAKE THE FIRST RIGHT AND FOLLOW ROAD TO ENTRANCE OF OTTERBURN CAMP. STOP AT GATEHOUSE. FOLLOW ROAD THROUGH CAMP (SEE ADJACENT MAP) MOD KEY No 2 REQ. PEDESTRIAN ACCESS ONLY FOR APPROX 400m

NOTES:

REV	MODIFICATION	BY	CH	DATE
A	Issued for Approval	MW	KW	06.10.15

CLARKE telecom
Unit E, Madison Place, Northampton Road, Manchester, M40 5AG
Tel: 0161 785 4500
Fax: 0161 785 4501
Web: www.clarke-telecom.com

AIRWAVE
Airwave Solutions Ltd
Charter Court, 50 Windsor Rd, Slough, Berkshire, SL1 2EJ.

NEC

SEGMENT REF.	SITE CODE
KXR-791	NHU028

Site Name	Opt.
OTTERBURN CAMP	-

Site Address / Contact Details
LAND AT OTTERBURN TRAINING CAMP
TOWNHEAD
OTTERBURN
NORTHUMBERLAND
NE19 1HG

Drawing Title: SITE LOCATION MAPS

Purpose of issue: PLANNING Dwg Rev:

Drawing Number: 100 A

Surveyed By: DW Original Sheet Size: A3 Pack Issue:

Drawn: MW Date: 29.09.15 Checked: KW Date: 06.10.15 A