


GROUND FLOOR PLAN

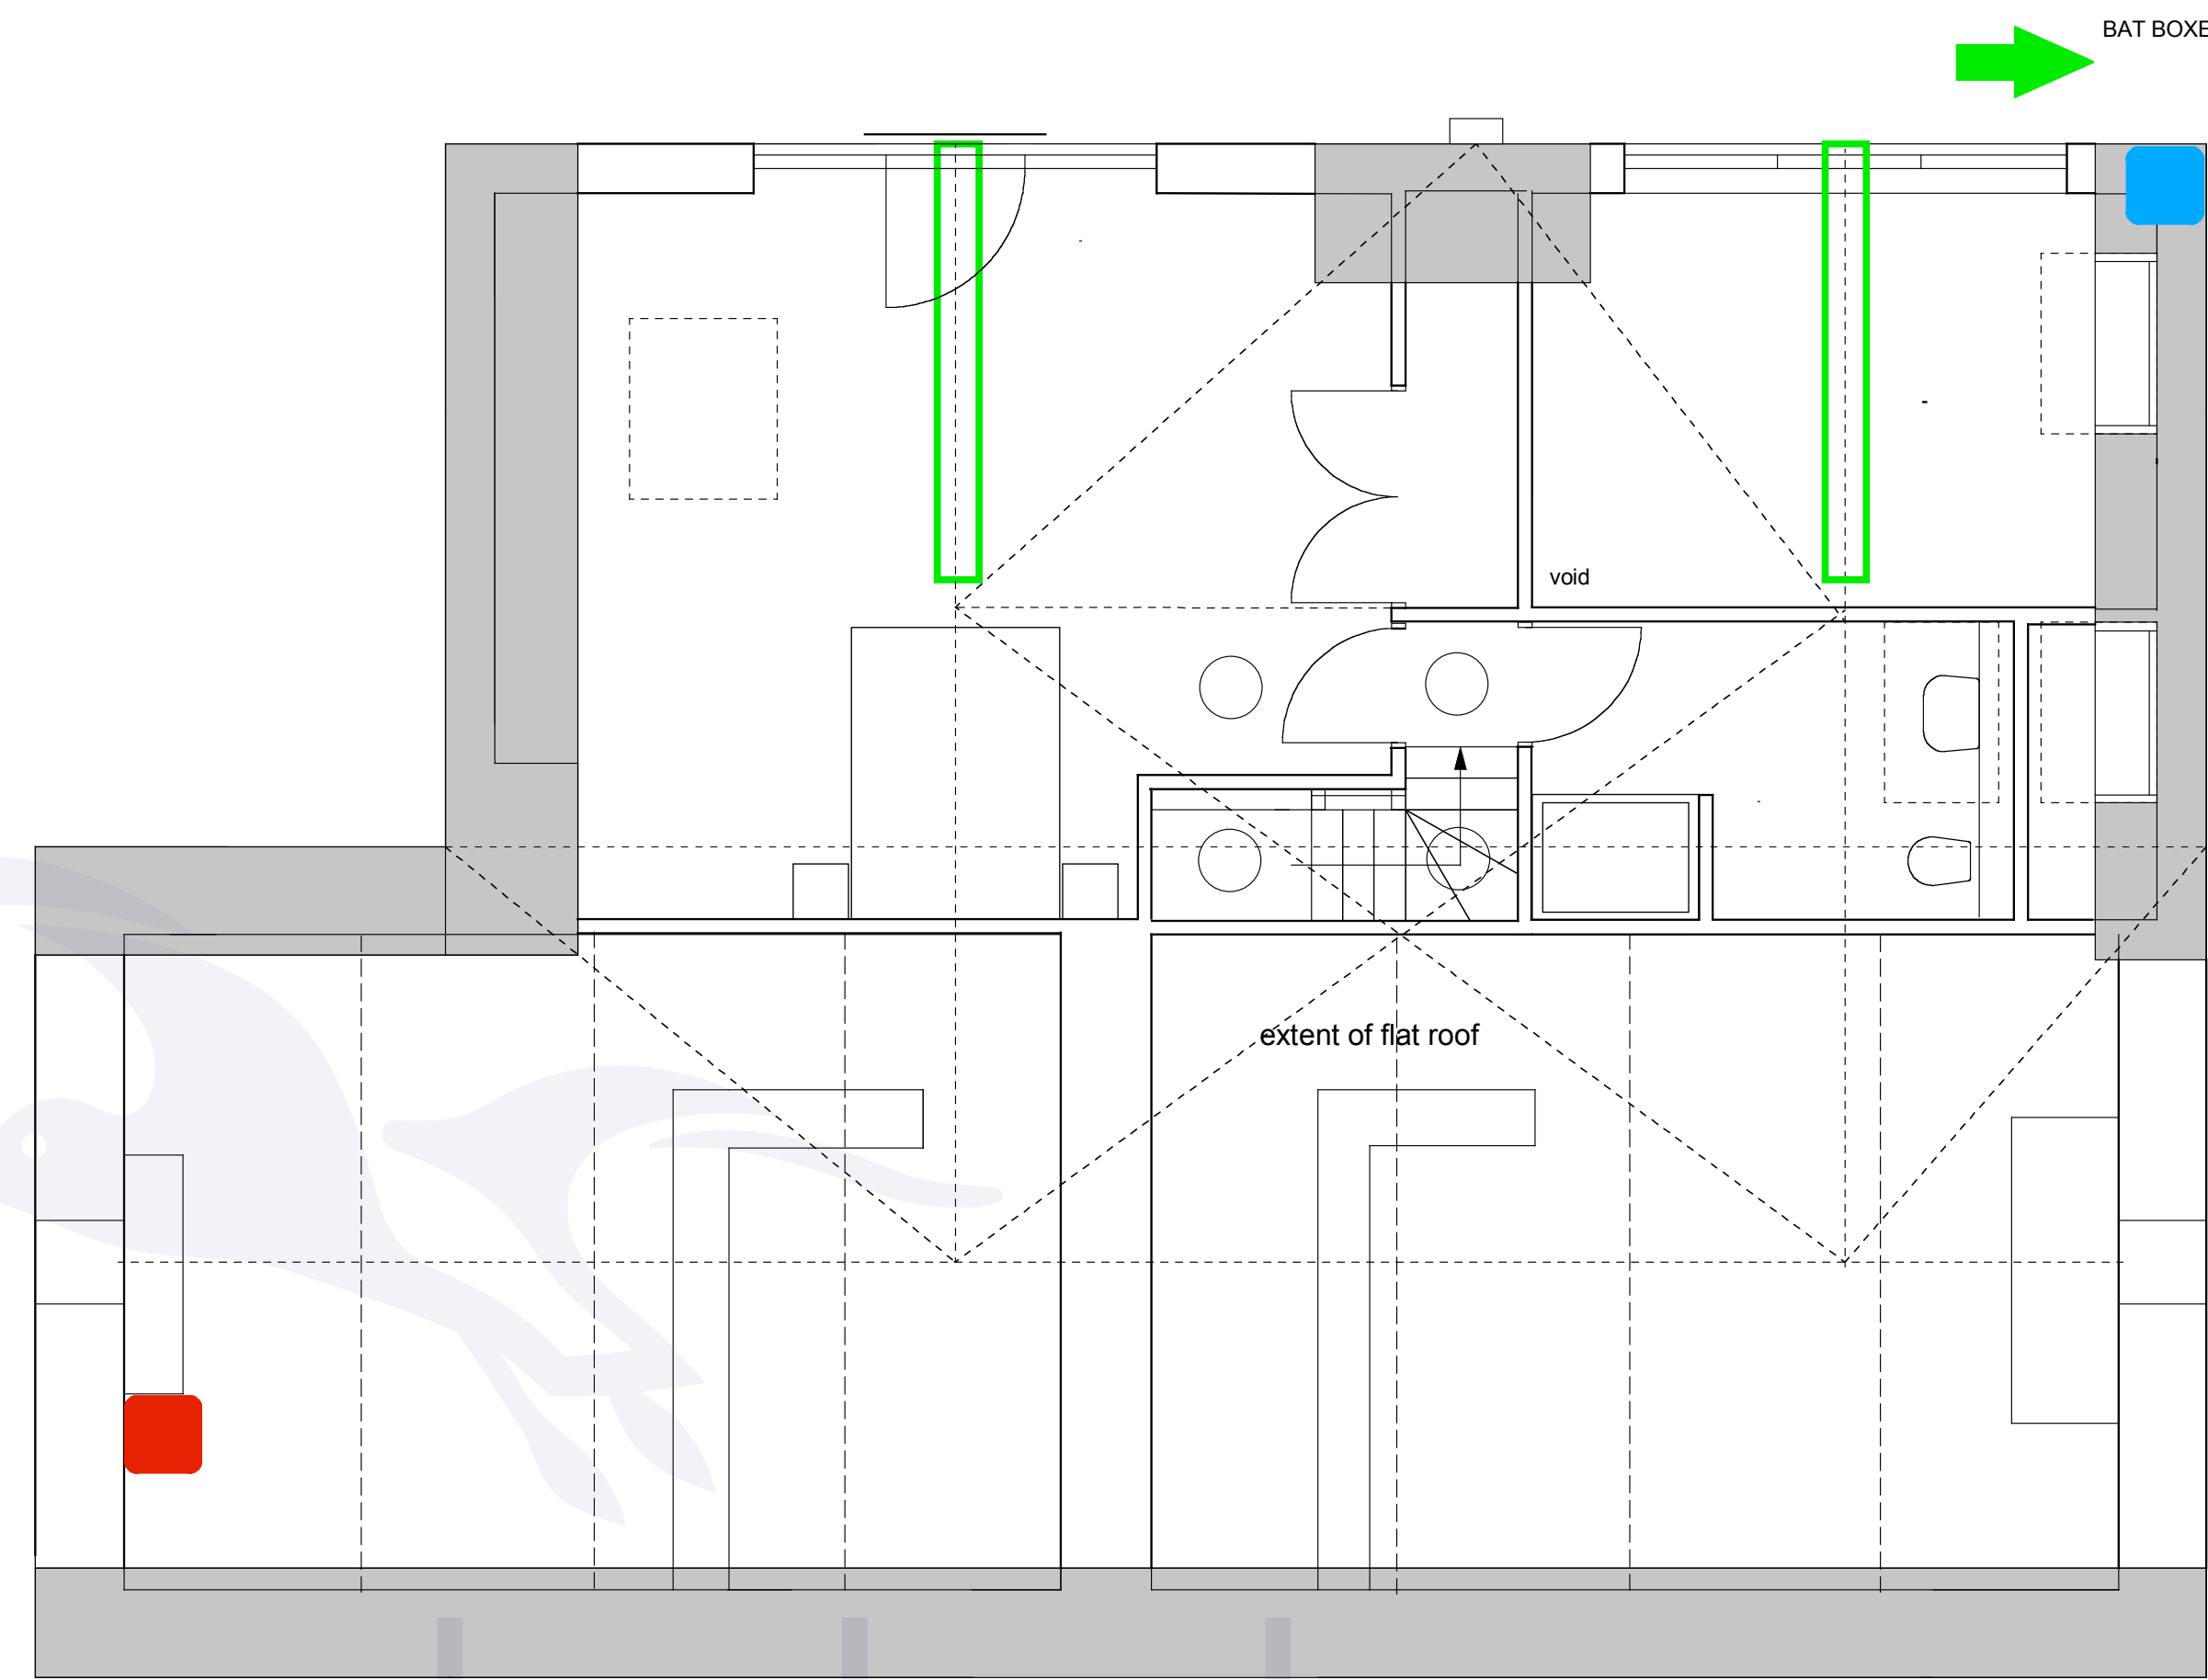

FIRST FLOOR PLAN

NOTES

- MATERIALS**
- WALLS: STONE TO MATCH EXISTING EXCEPT WHERE SHOWN
 - PROPRIETARY SELF-COLOURED RENDER COLOUR TO BE APPROVED
 - ROOF: PITCHED - RECLAIMED WELSH SLATE
 - FLAT - SINGLE PLY PVC DARK GREY
 - DOORS/WINDOWS: VELFAC 200 EPOXY COATED ALUMINIUM OR SIMILAR COLOUR TO BE APPROVED
 - RAINWATER GOODS: PAINTED CASTE IRON

BAT MITIGATION

- EAVES CREVICE PROVISION
- BAT ACCESS CREVICES LEFT AS AT PRESENT
- RIDGE CREVICE PROVISION
- BAT BOXES 20M



REVISIONS:

F 21.10.15 PLANNING ISSUE

Project
THE BADGER SWINDON

Client
CHRIS AND LUISA TRINDER

Drawing
PROPOSED ALTERATIONS PROPOSED

Scale
1/50

Date
7/15

Drawn
NJ

Checked
NJ

Rev
F

The Badger House
Sharperton
Morpeath
Northumberland
NE65 7AE

JENKINS PARTNERSHIP ARCHITECTS


Tel 01669 650354




SOUTH ELEVATION



EAST ELEVATION

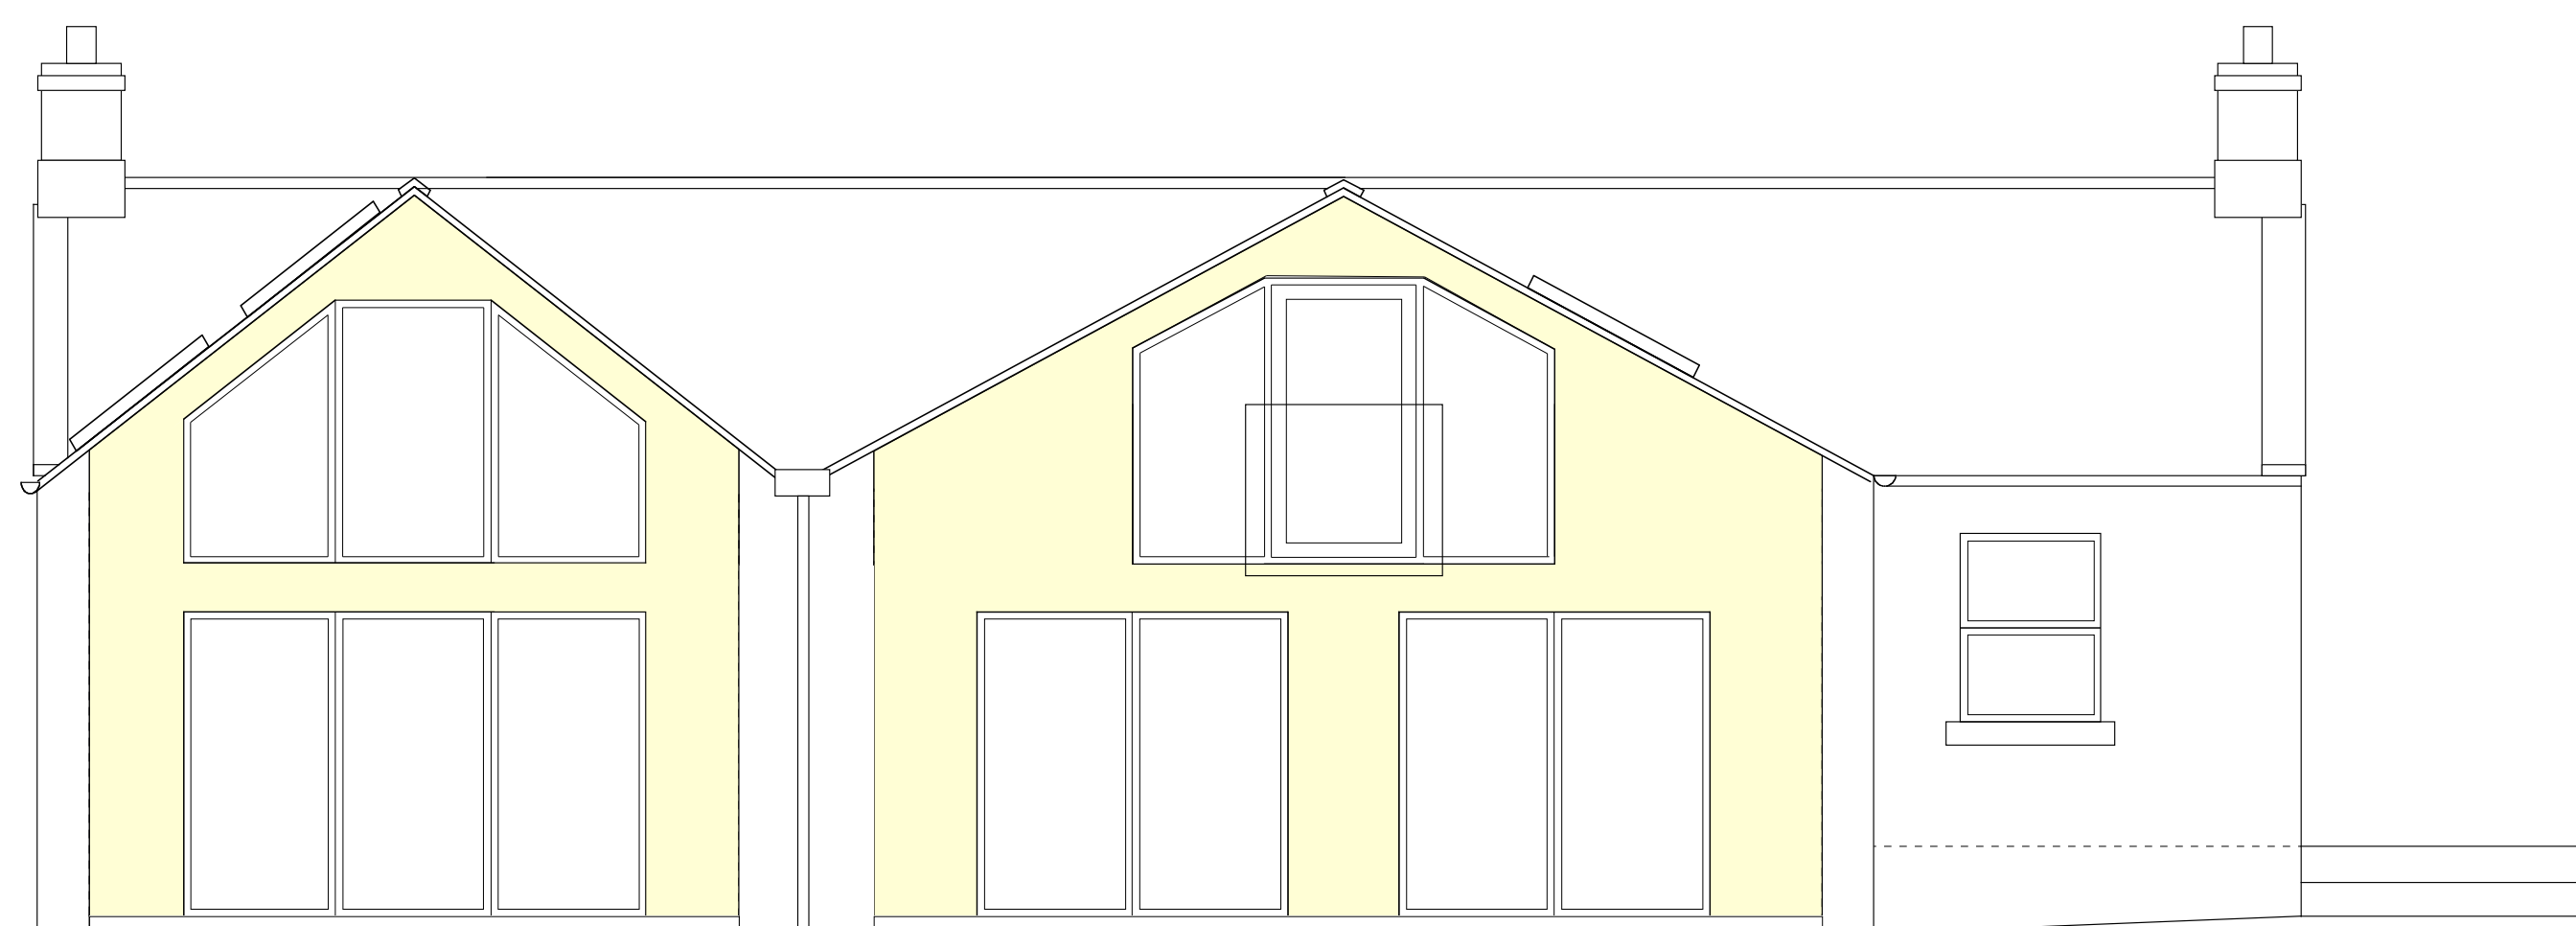

NORTH ELEVATION

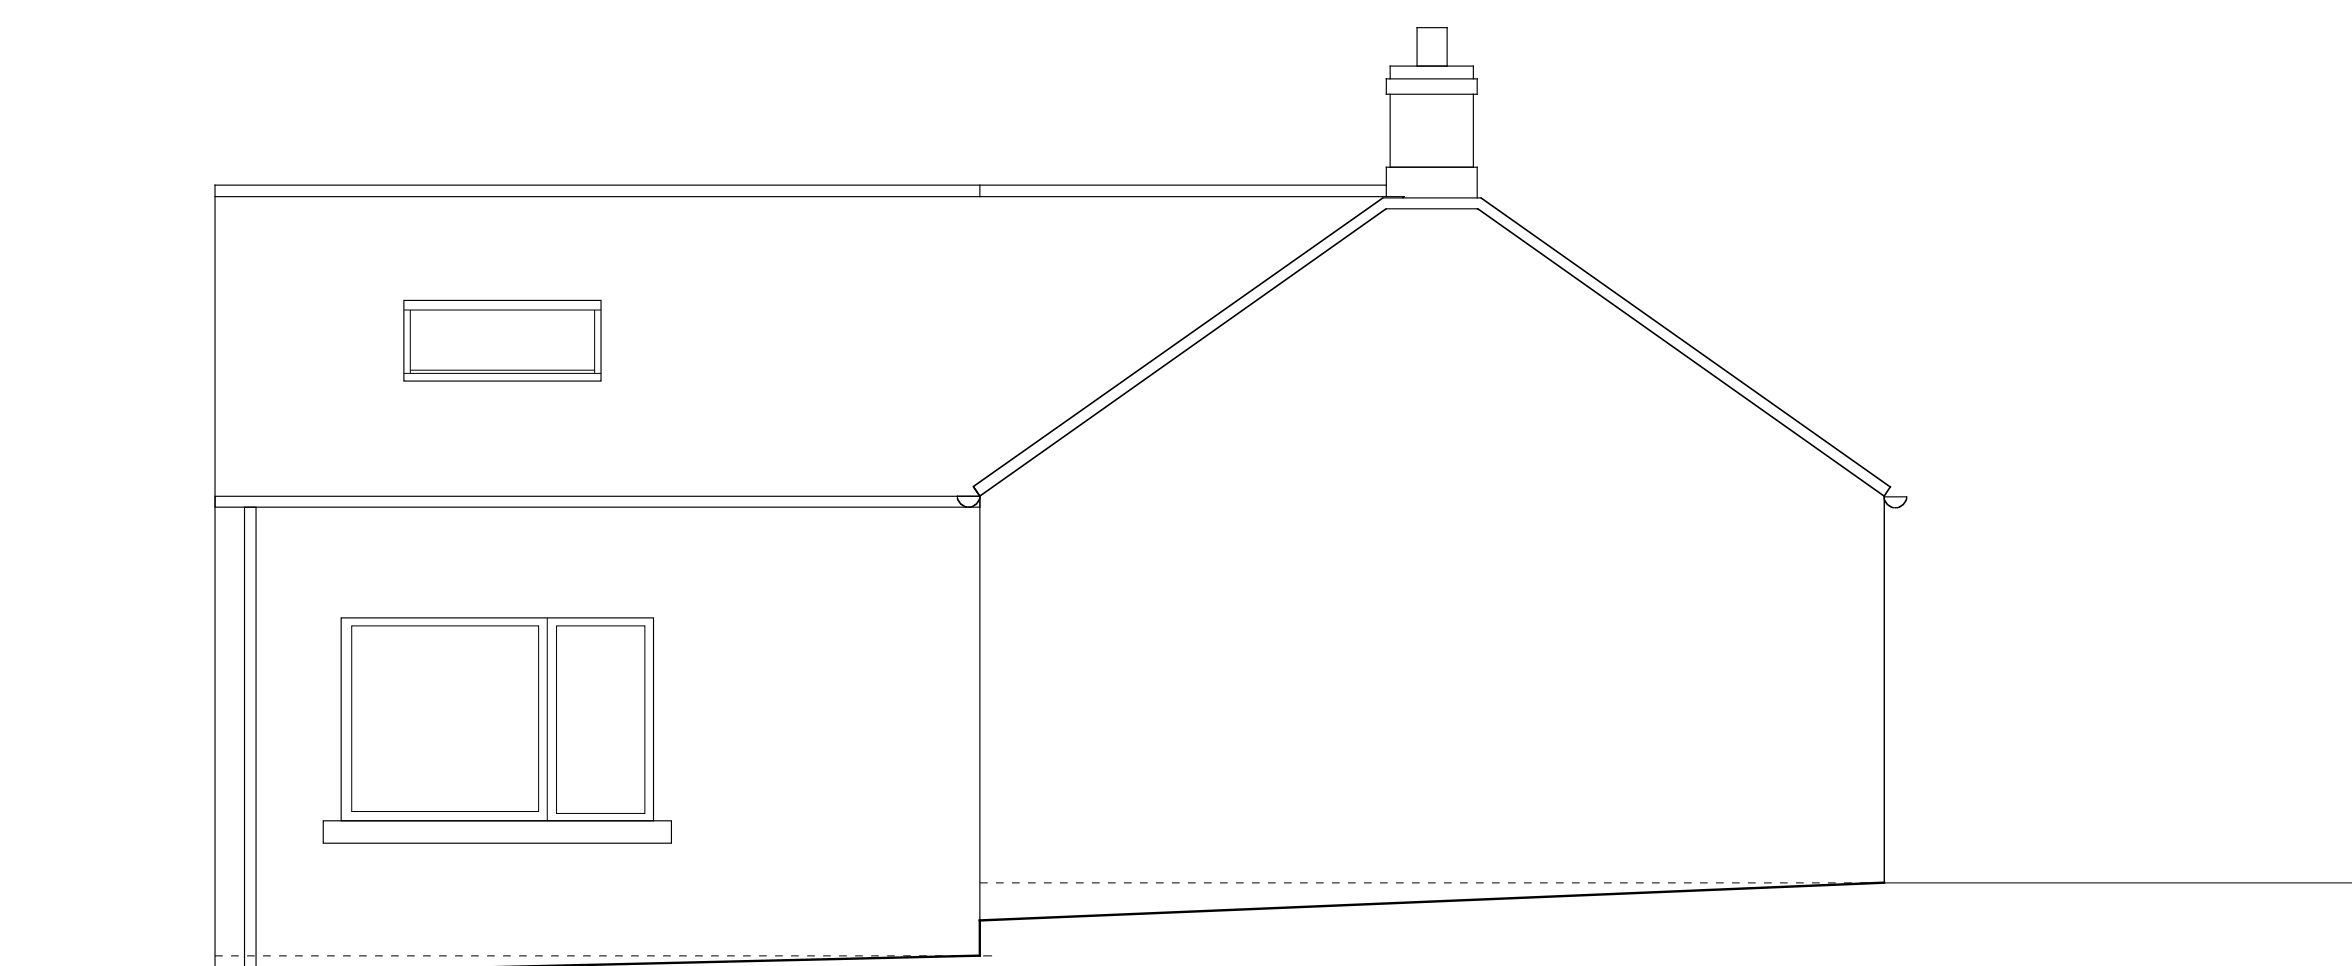

WEST ELEVATION