


FAIRHAUGH ~ KIDLAND.
PROPOSED TEMPORARY BRIDGE SITE.

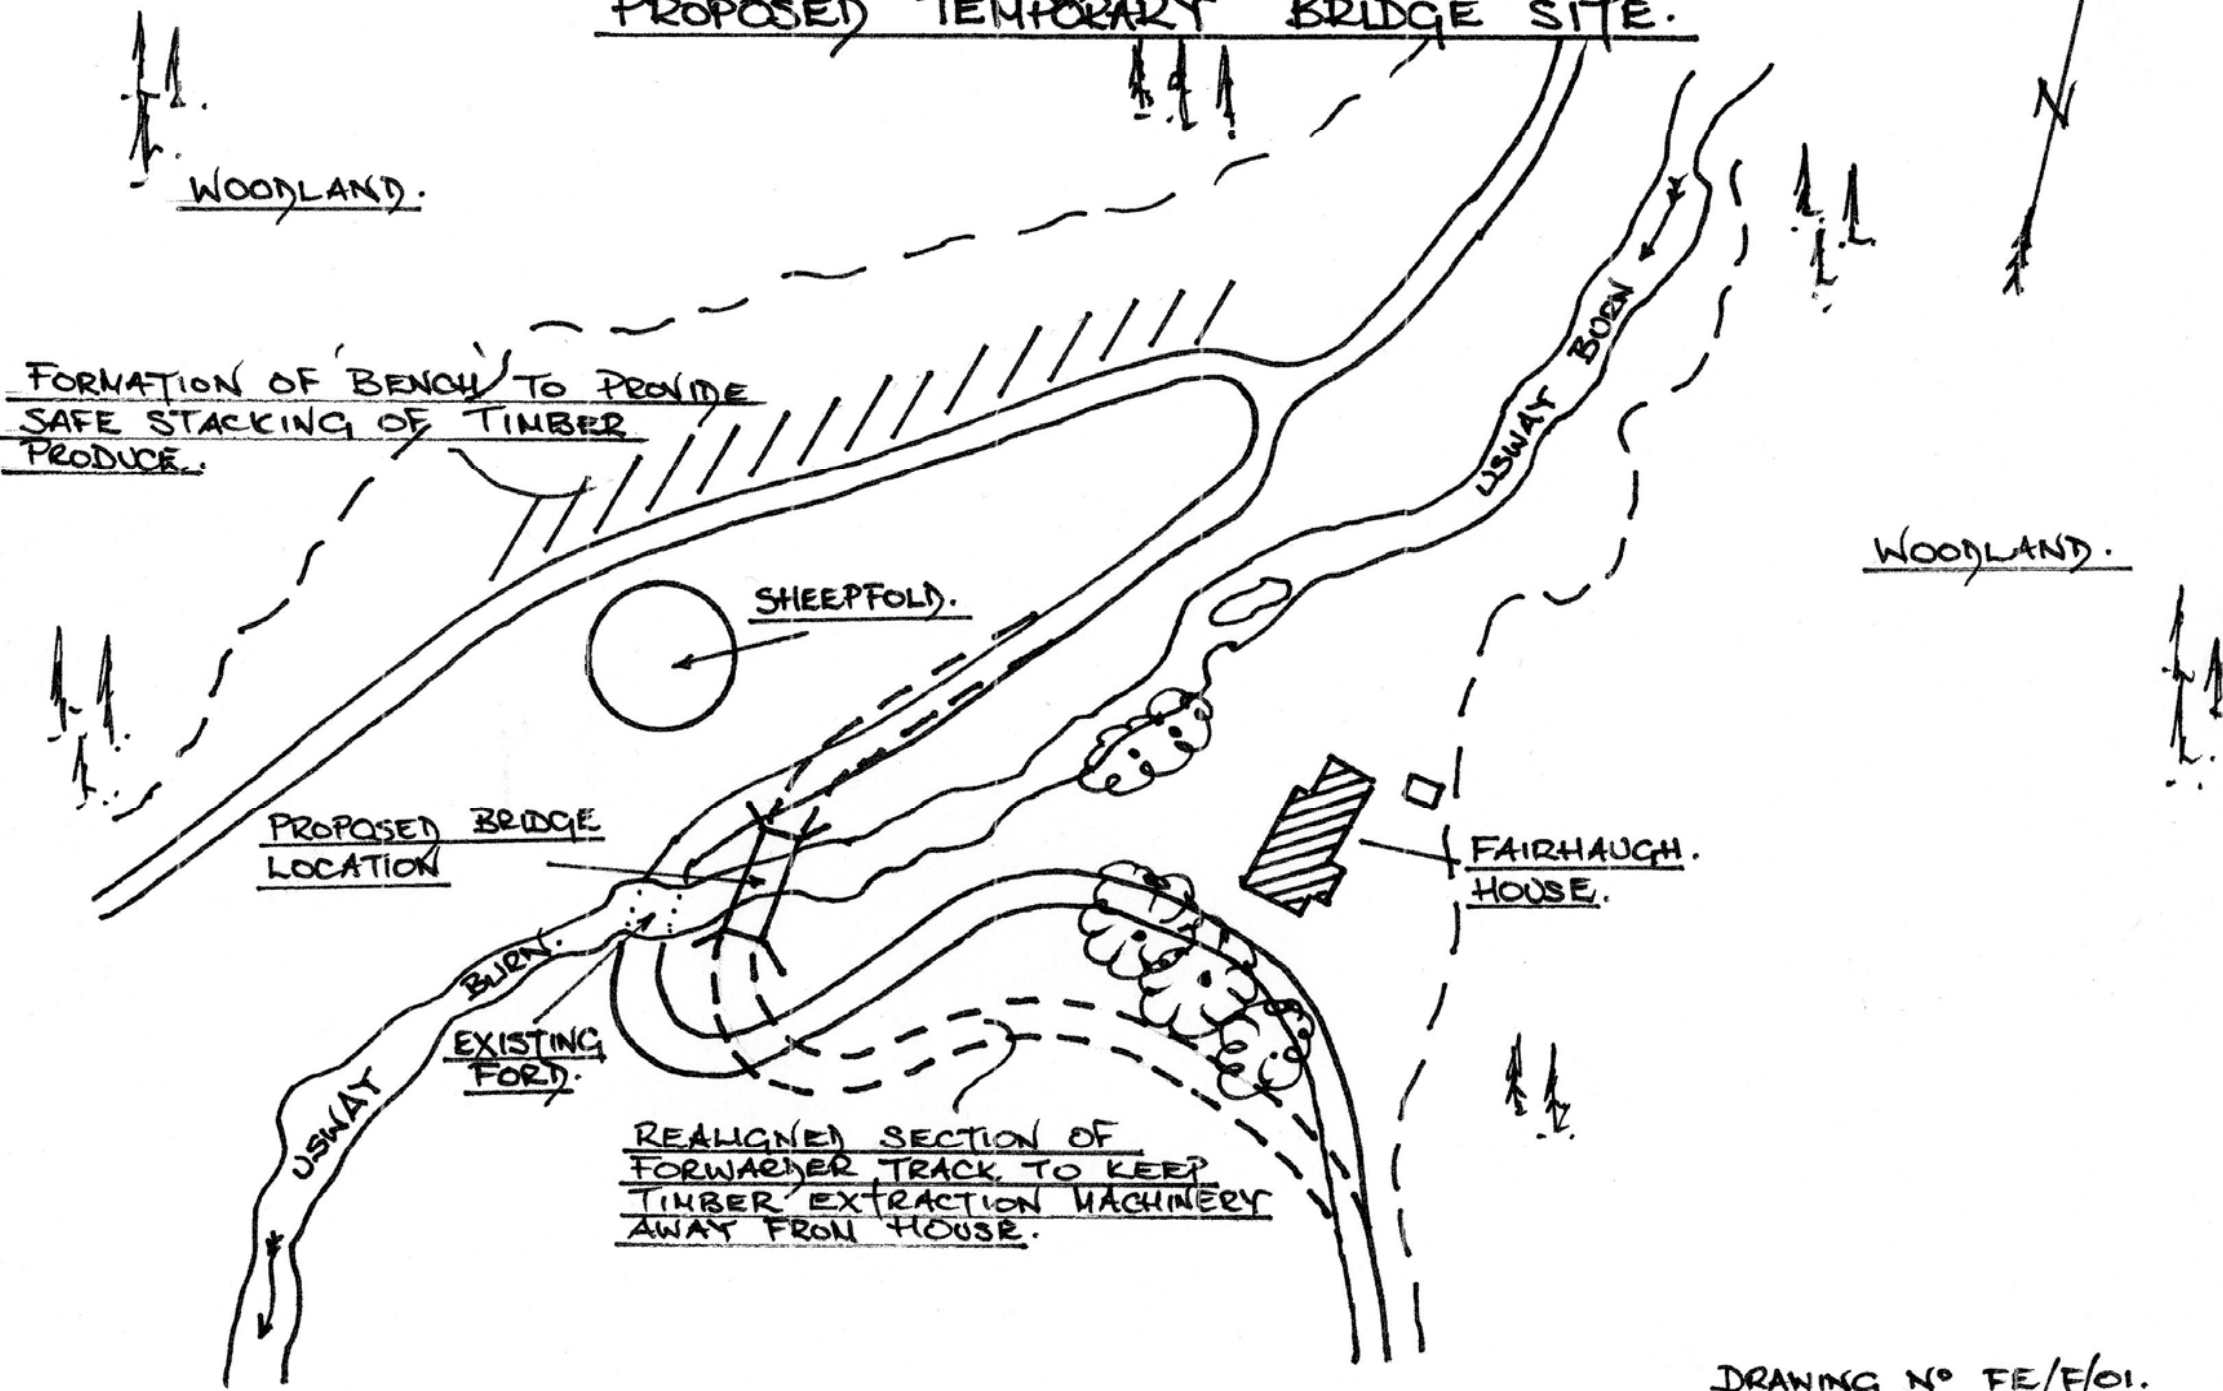

DRAWING NO FE/F/01.
SCALE 1:1000
DRAWN BY WAR 16.