


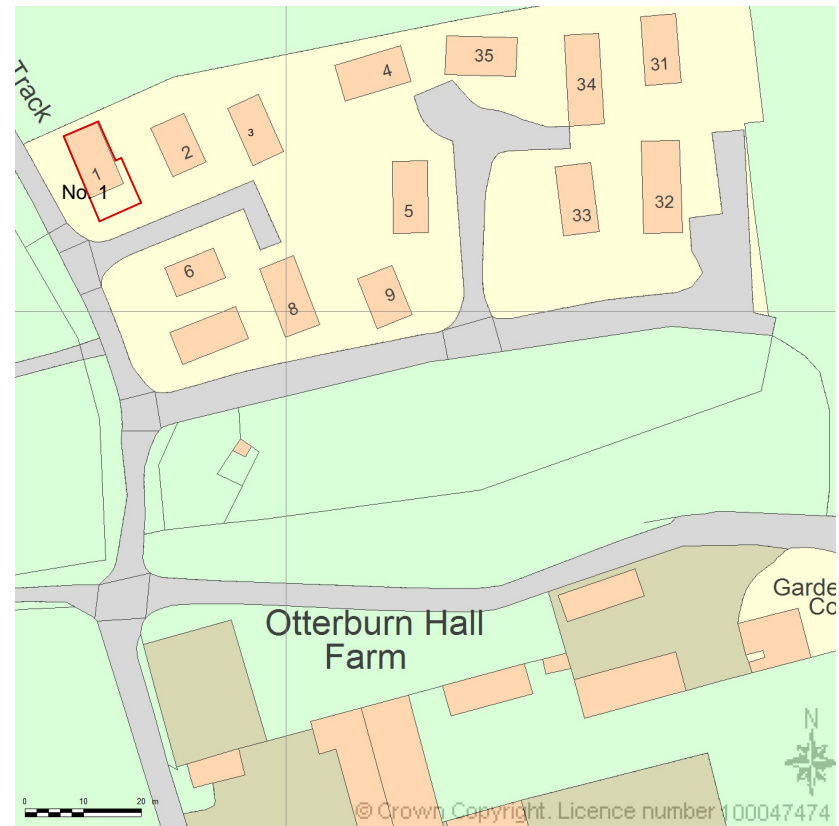


SITE LOCATION PLAN
 AREA 2 HA
 SCALE: 1:1250 on A4
 CENTRE COORDINATES: 388224 , 594382



Supplied by Streetwise Maps Ltd
www.streetwise.net
 Licence No: 100047474

Client:	Mr Richard Napier		 RIBA Chartered Practice
Address:	Lodge 1, Otterburn Hall Newcastle upon Tyne NE19 1HE		
Project:	Lodge 1		
Drawing Title:	Location Plan		104 Great Lime Road Newcastle Upon Tyne NE12 7DQ T: 0191 289 4312 M: 0794 4573 433 bwarchitecture@gmail.com www.bw-architecture.co.uk
Scale:	1:1250@A3	Date:	6/5/16
Drawn:	BW	Checked:	Dwg No. 1488/02