



NORTH ELEVATION

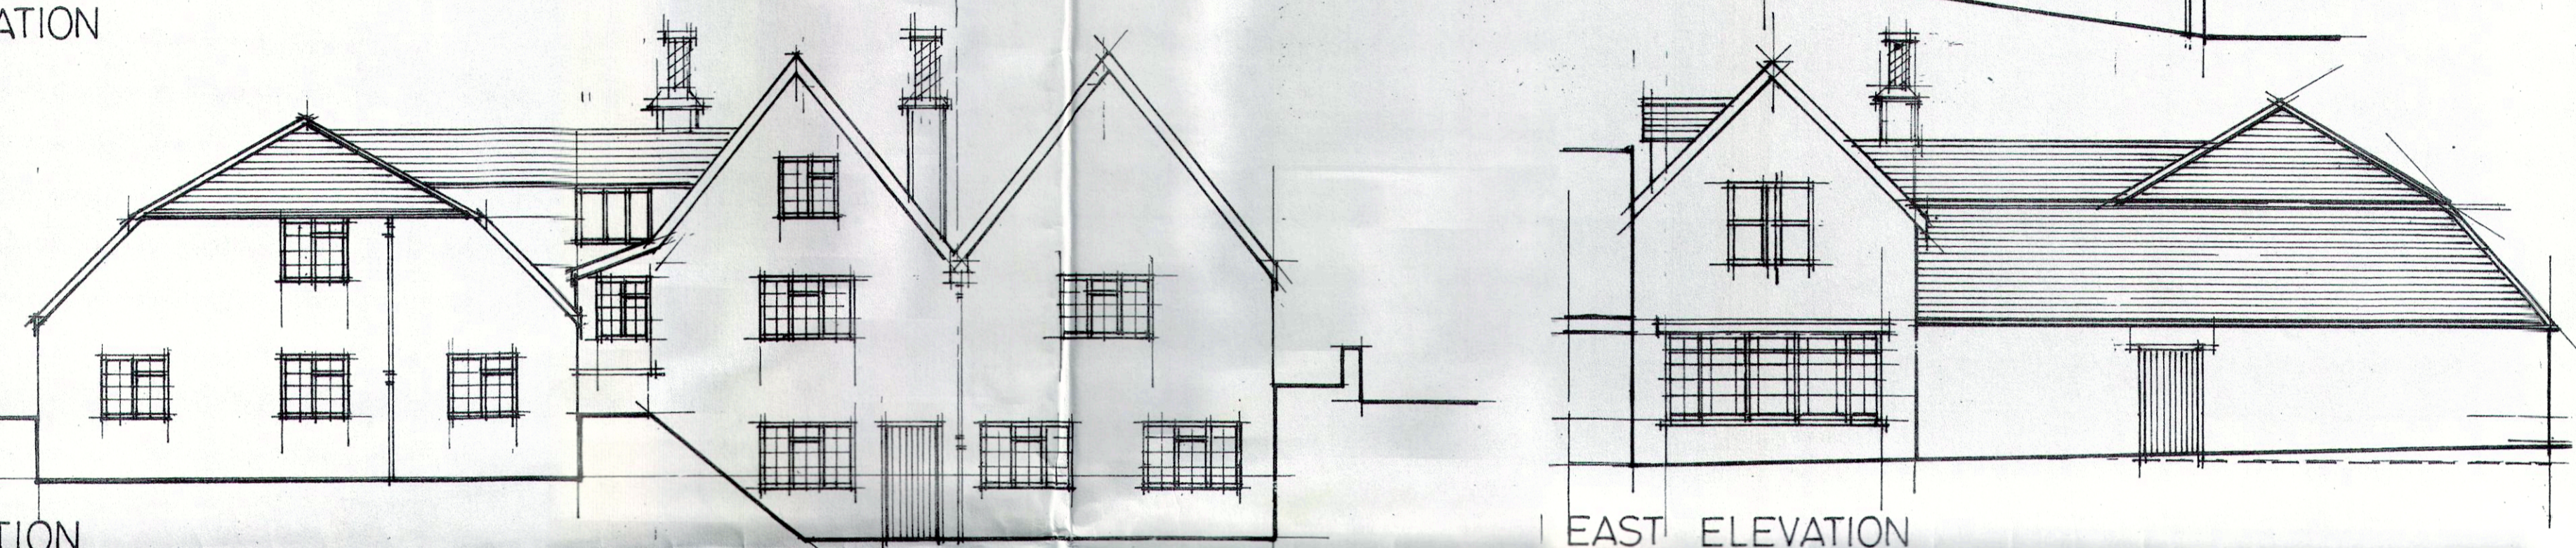

WEST ELEVATION

EAST ELEVATION

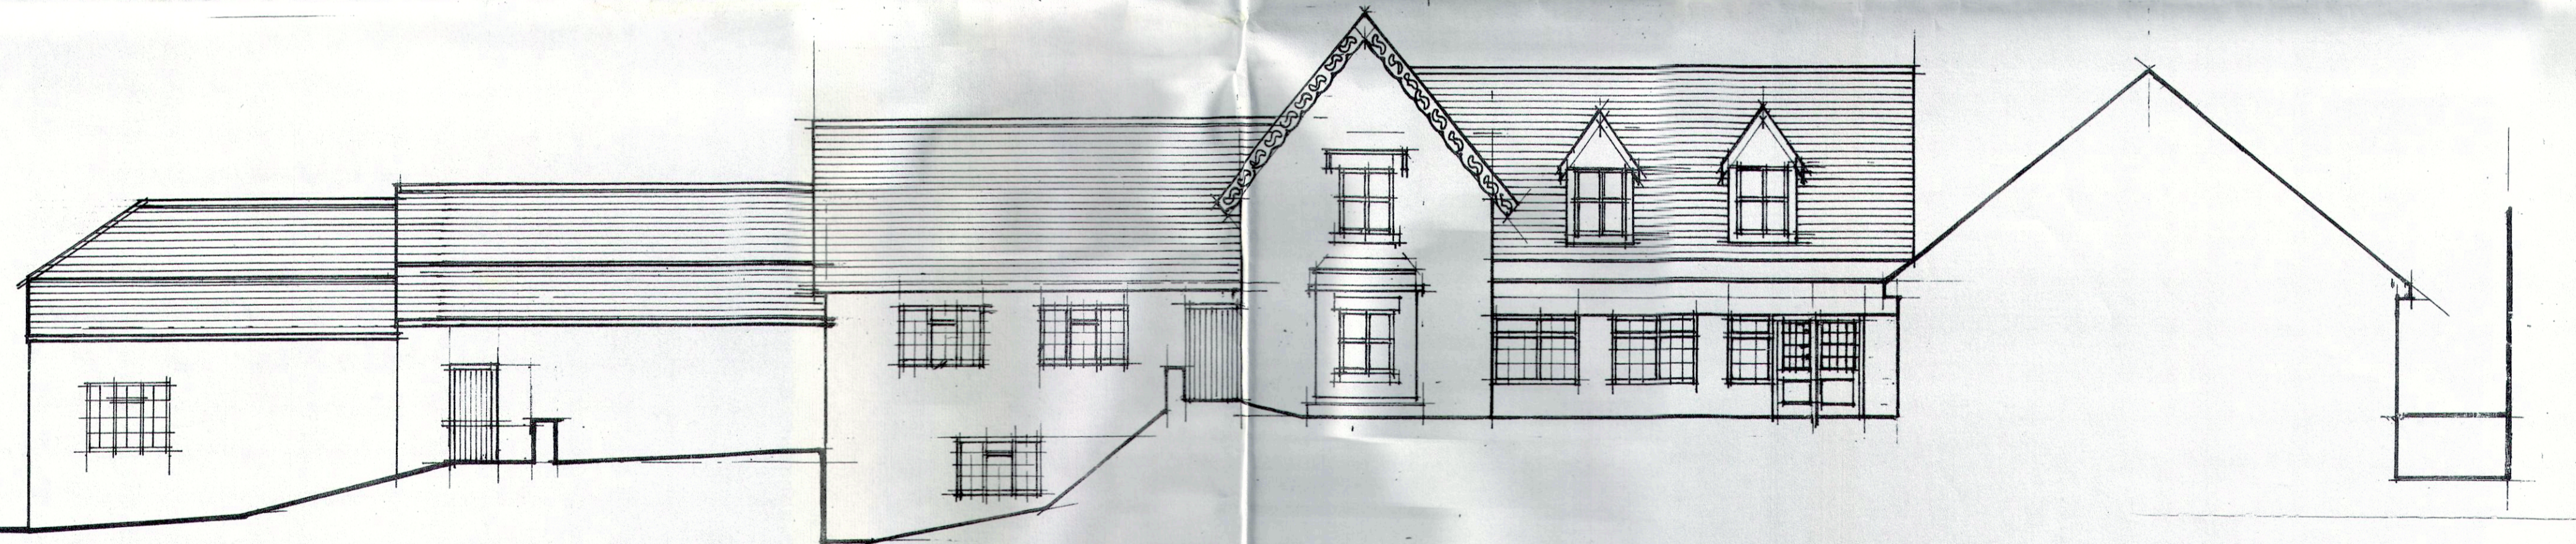

SOUTH ELEVATION

VINDOLANDA

ELEVATIONS AS
EXISTING 1:100

CHESTERHOLM MUSEUM

Andrew R Hamilton

Building & Design Consultant

71 NORTH DRIVE, TROON, Ayrshire KA10 7DN

Tel: 01292 312602 Mobile: 07709206240 Email: andy.hamilton@bt.com