



north elevation

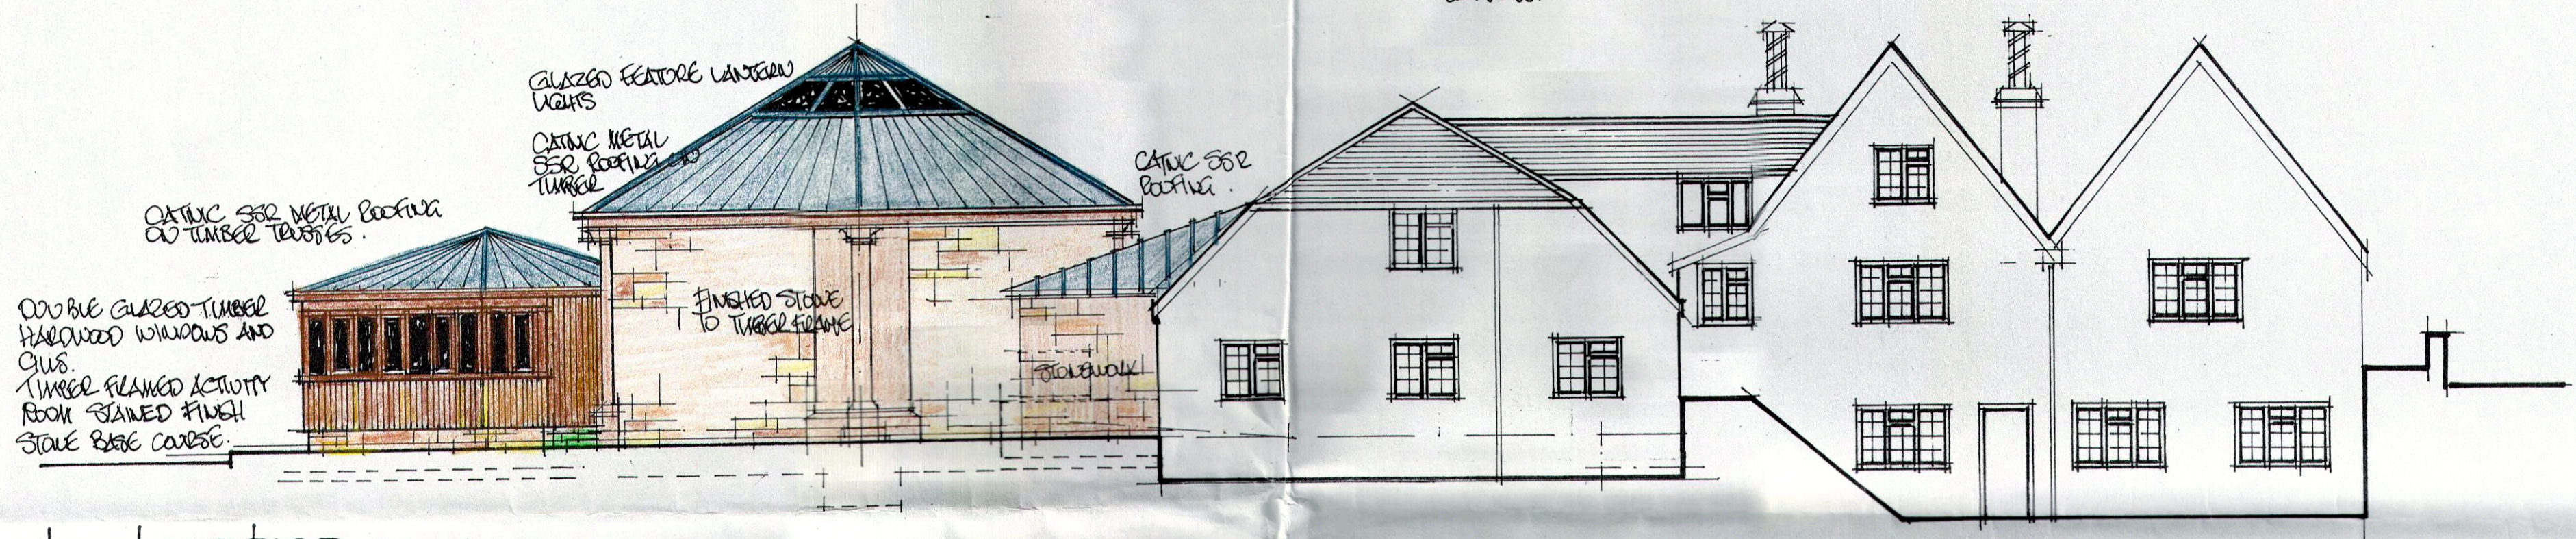

west elevation

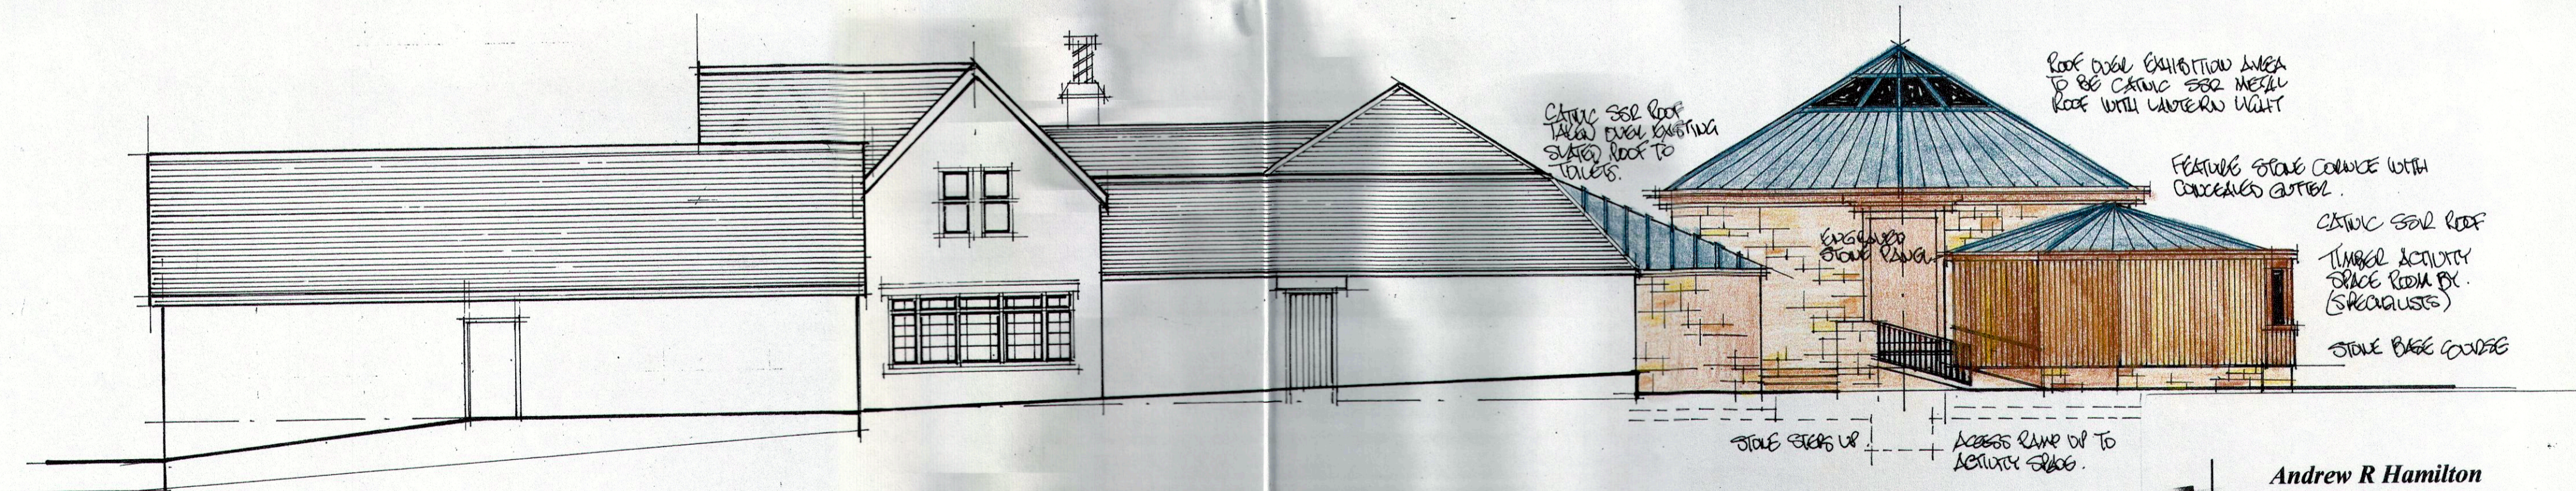

east elevation

# VINDOLANDA CHESTERHOLM MUSEUM

ELEVATIONS AS  
PROPOSED 1:100

**Andrew R Hamilton**  
Building & Design Consultant

71 NORTH DRIVE, TROON, Ayrshire KA10 7DN

Tel 01292 312602 Mobile 07709206249 Email andy.mar@hotmail.co.uk