


PLANS AND ELEVATIONS AS EXISTING

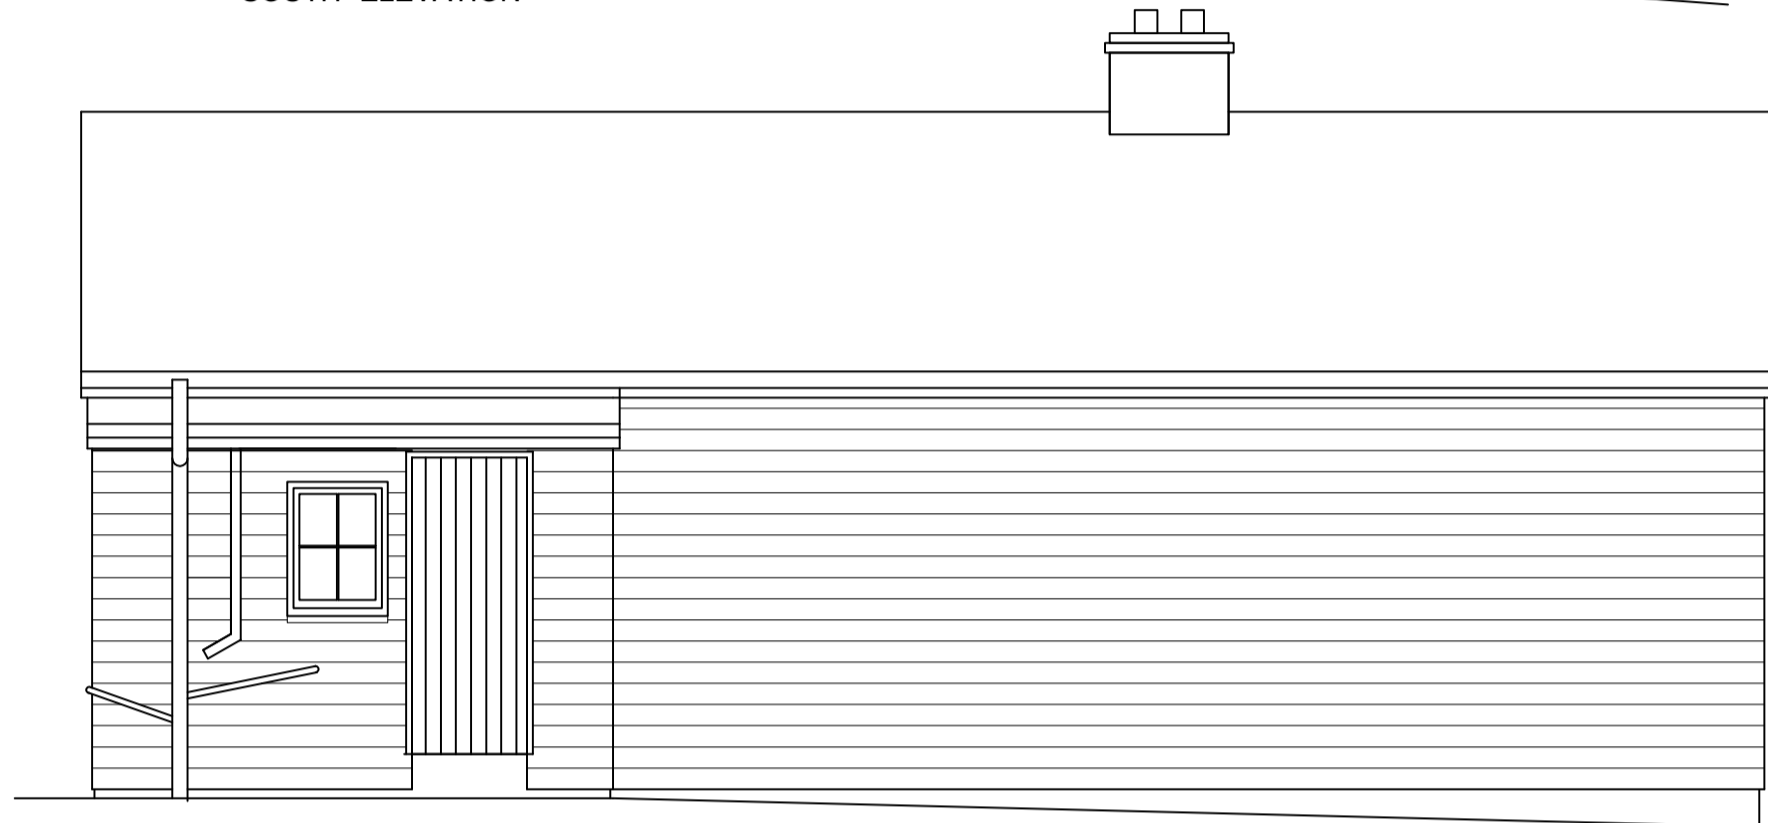


SOUTH ELEVATION



WEST ELEVATION



EAST ELEVATION

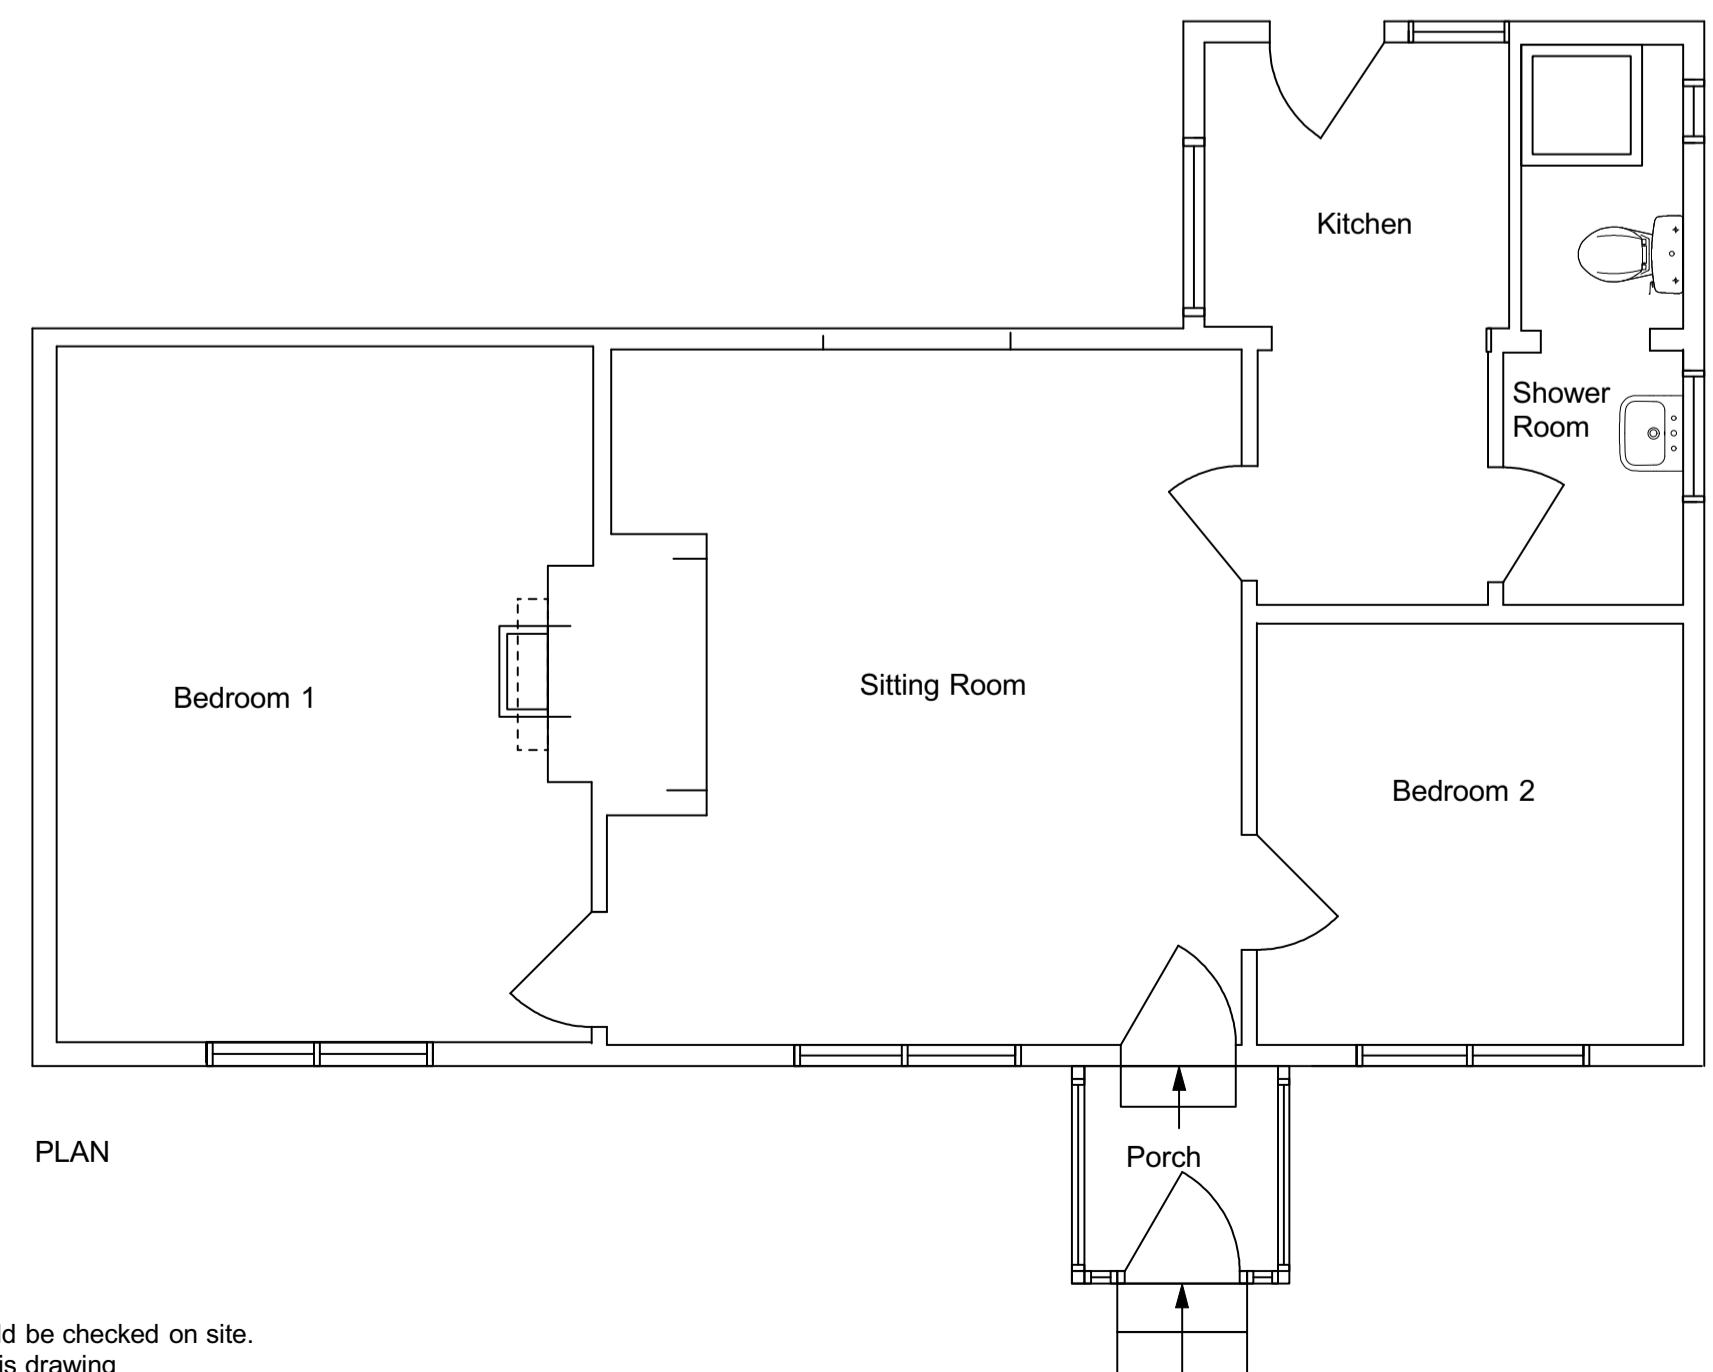

PLAN



PLANS AND ELEVATIONS AS PROPOSED




WEST ELEVATION



SOUTH ELEVATION



EAST ELEVATION

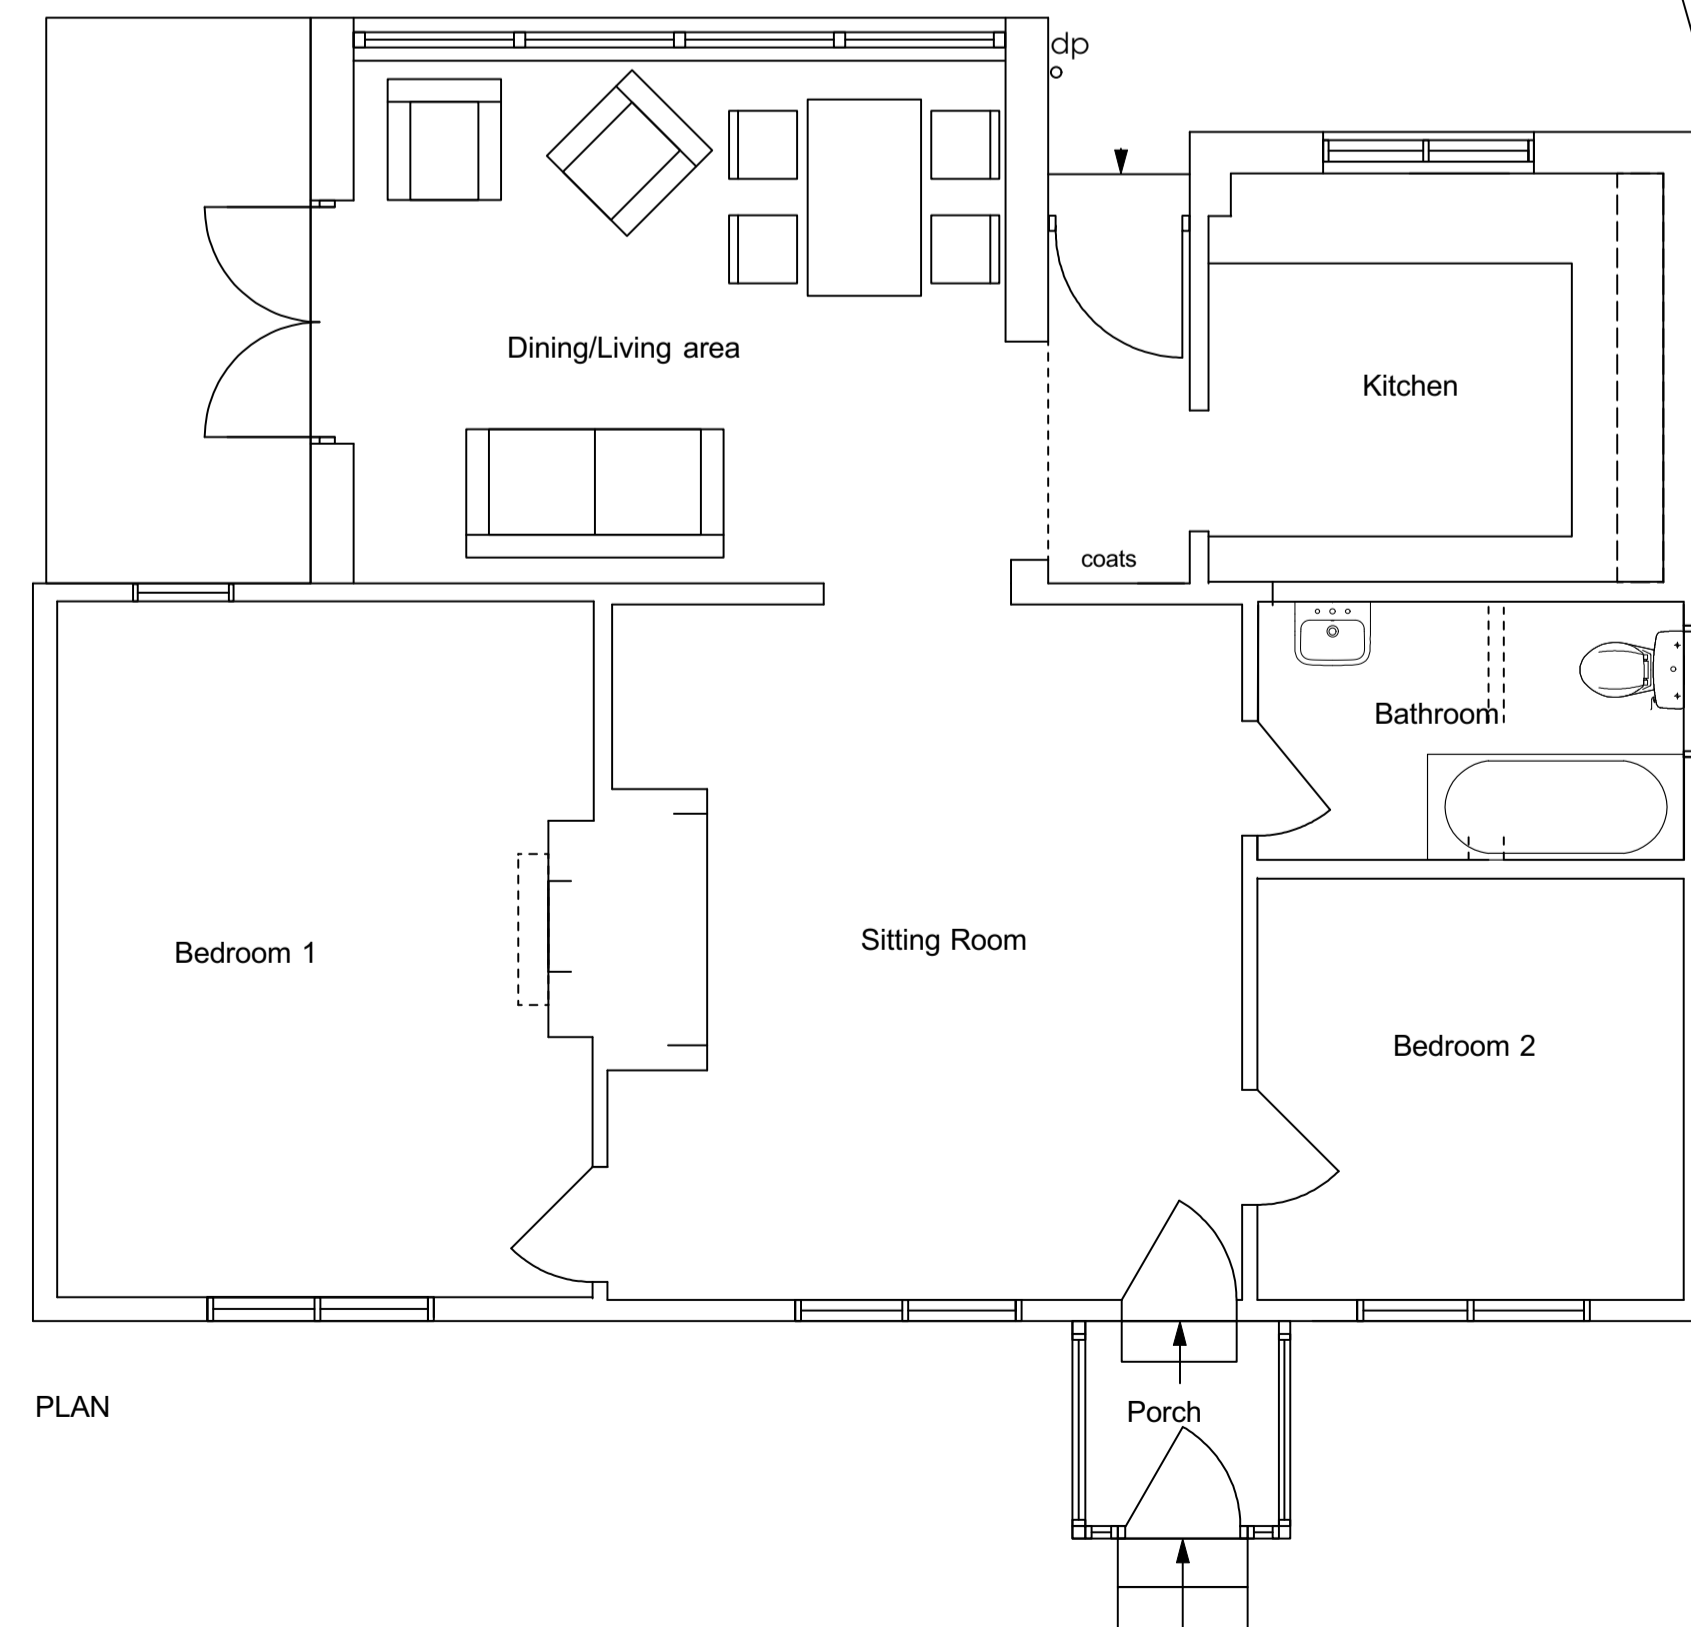

PLAN



NOTES

Extensions to be clad in horizontal timber boarding to match existing.

Roof over extended kitchen to be changed from a flat roof to a pitched roof. All roofs existing and new to be slate with the exception of a small flat roof over the back door area

**GREEN COTTAGE
ELSDON**
**PLANS AND ELEVATIONS
AS EXISTING AND PROPOSED**

Scales 1:50 at A1

Date May 2016 BR

LLP,
Chartered Architects
25 Main Street
Ponteland
Newcastle upon Tyne NE20 9NH
Tel: (01661) 820071
Fax: (01661) 823788
architects@spenceanddower.co.uk

M608 / 01

Rev.

All dimensions should be checked on site.
Do not scale from this drawing