



Project name
 Land in Stannersburn

Date	Drawn by	Scale
Nov 2014	TS	1:1250 @ A3


Job no	Drawing no	Rev
1045	E01	B

For
 Geoff Dagg

Drawing title
 Existing Site Location

Discrepancies, ambiguities and/or omissions between this drawing and information given elsewhere must be reported to the architect before proceeding.
 Dimensions must be checked on site.
 This drawing is copyright.
 Do not scale off dimensions from this drawing.

B - July 2016 Site boundary amended to include one house.

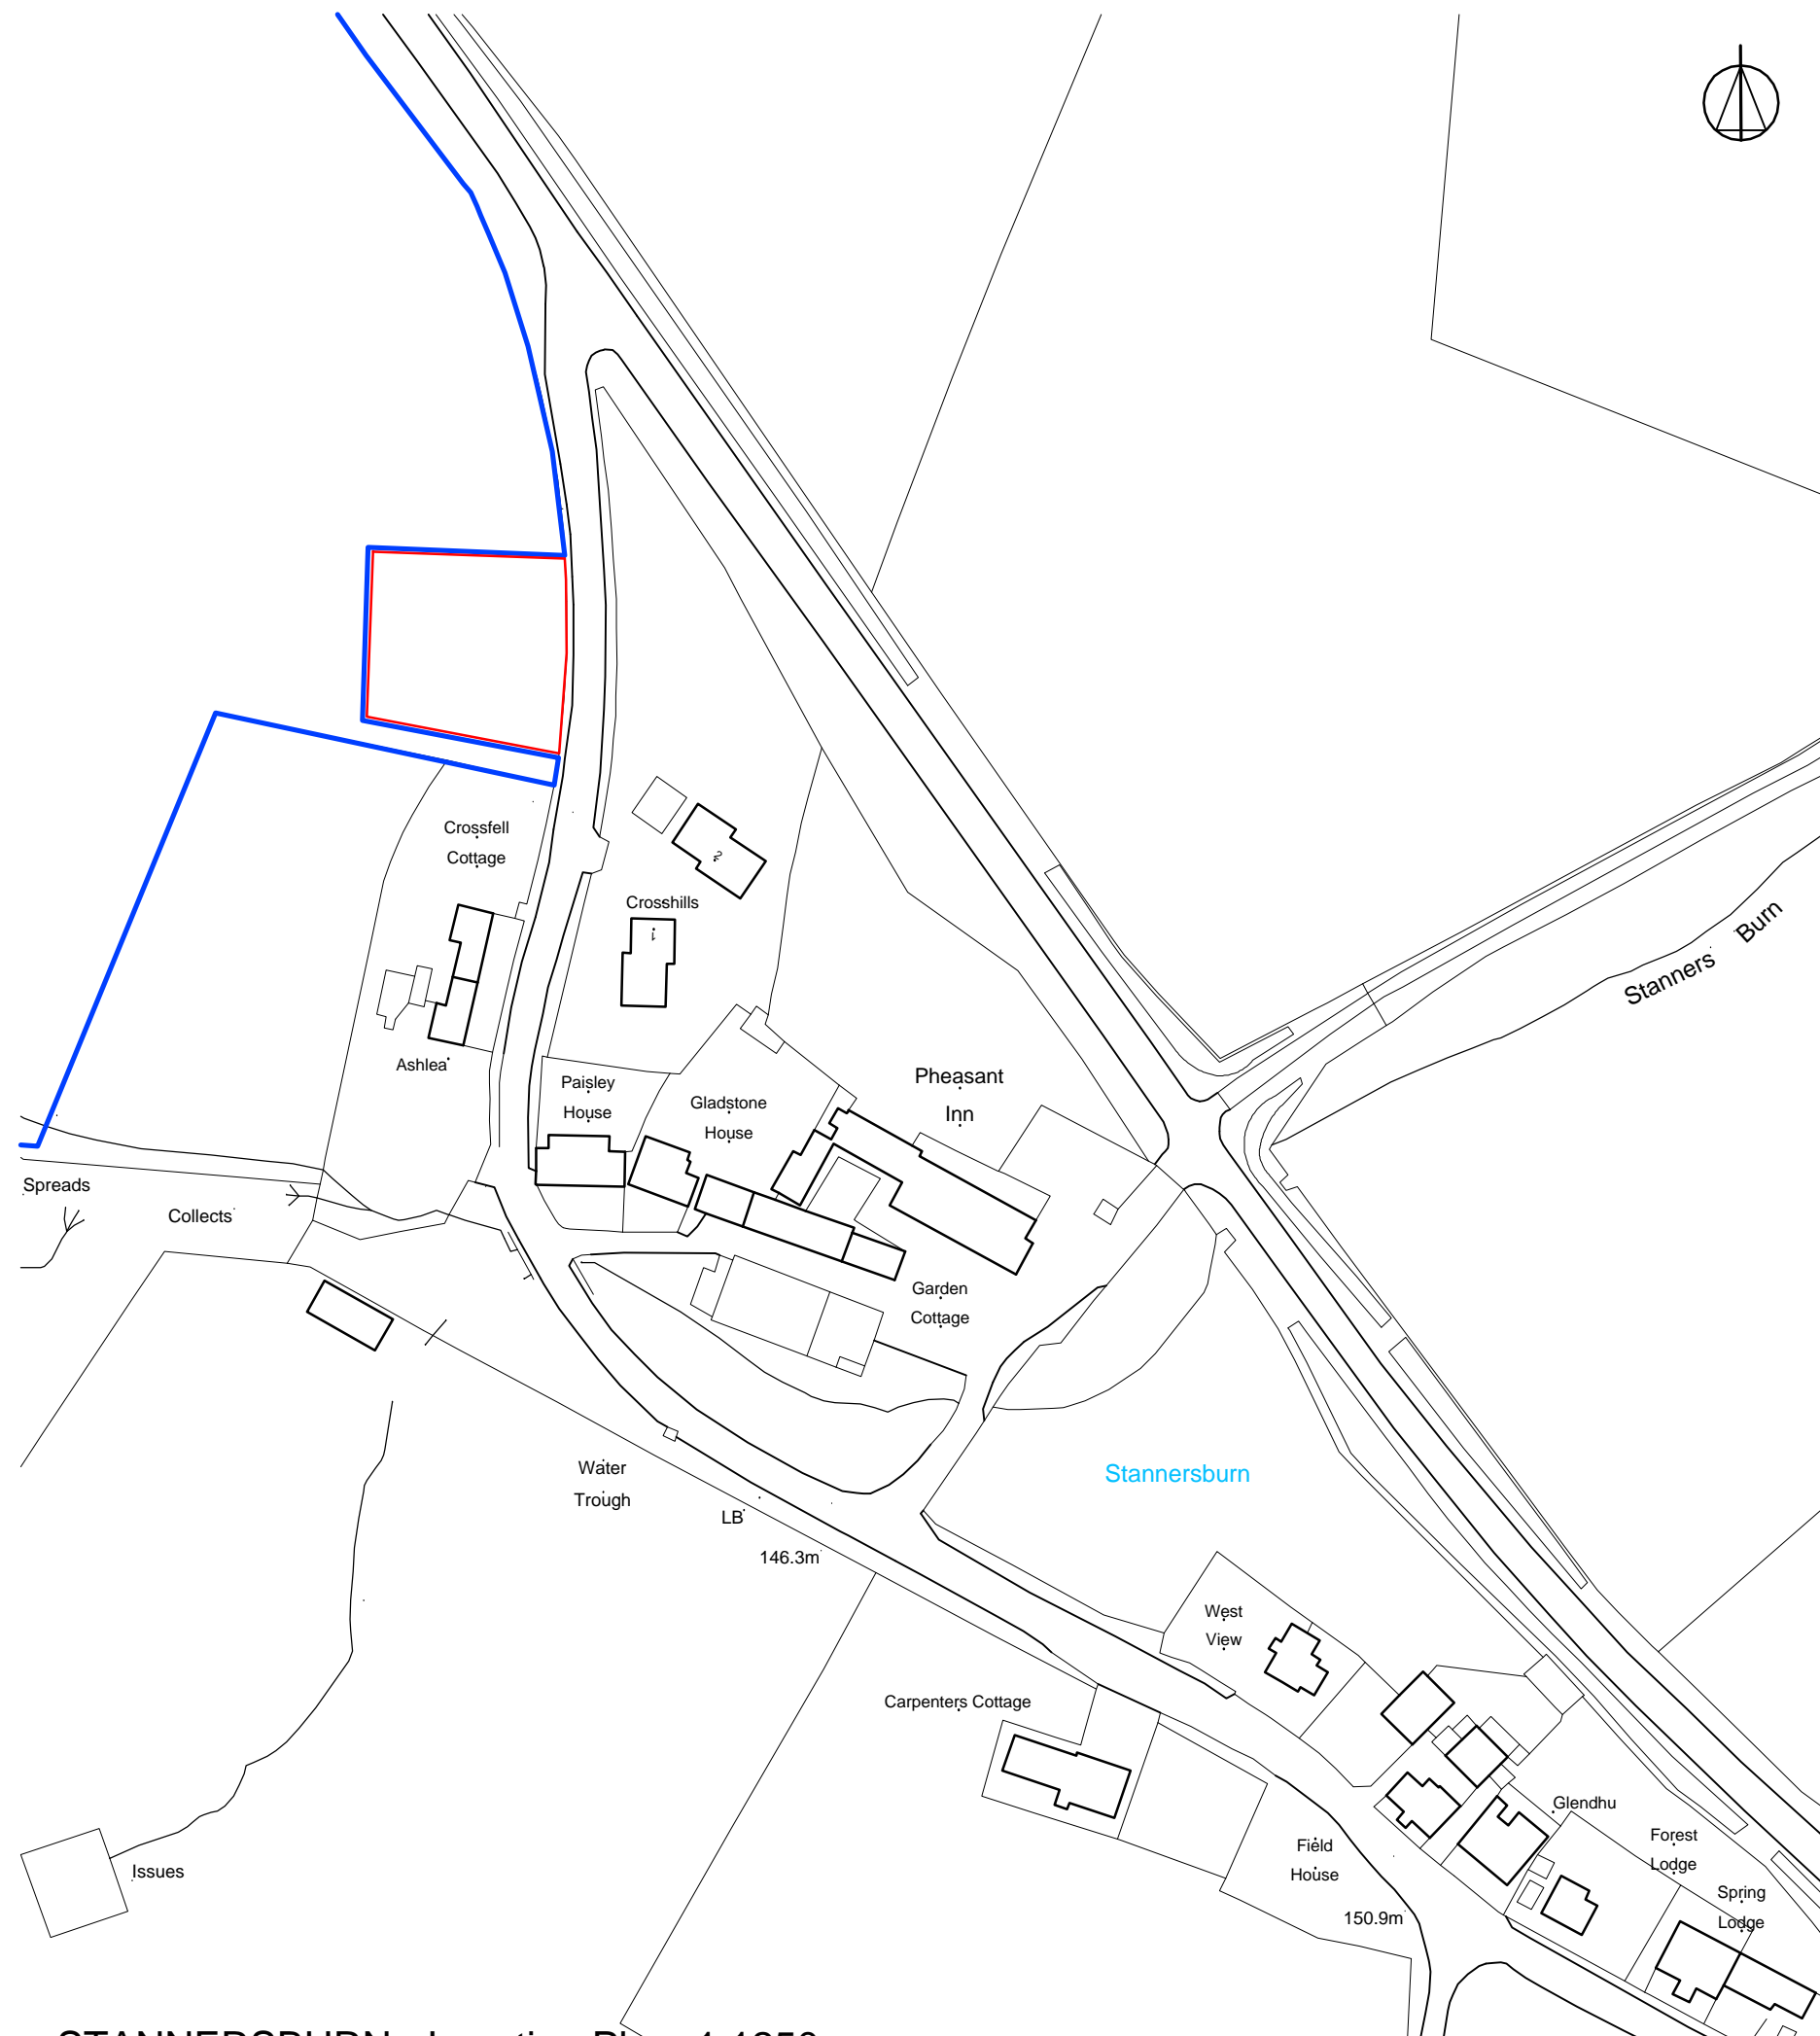

STANNERSBURN - Location Plan 1:1250