


© Drawing and design copyright of Garry Hodgson Architectural Services. This drawing has been produced for Mr Scott for the Proposed Single Storey rear extension to Whitehall. It is not intended for use by any other person for any other purpose. This drawing has been produced from information supplied by third parties and as such their accuracy cannot be guaranteed. Do not scale the drawing. Use figured dimensions in all cases. Check all dimensions on site.

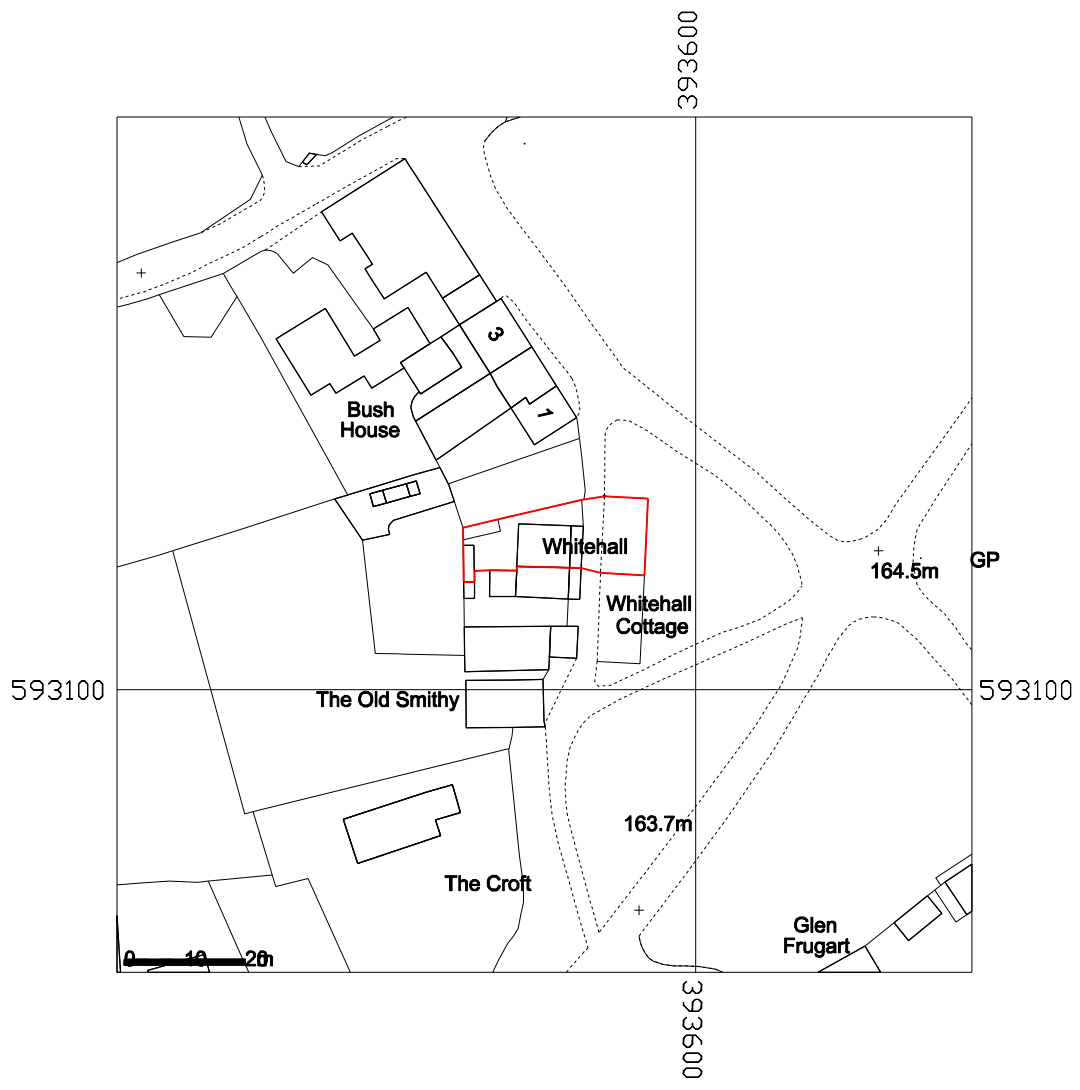

Location Plan



© Drawing & Design Copyright of:

HAS HODGSON ARCHITECTURAL SERVICES

Telephone: 01207 693921 / 07879 065742
 Email: gh@gharchitecturalservices.co.uk


 Chartered Institute of Architectural Technologist

Job
 Single storey rear extension to Whitehall, Elsdon, Northumberland, Ne19 1AA

Drawing
 Location Plan

Date Jul'16	Scale 1:1250 @ A4
-----------------------	-----------------------------

Job No. 16/48	Drawing No. 001	Revision -
-------------------------	---------------------------	----------------------