




16NP0114

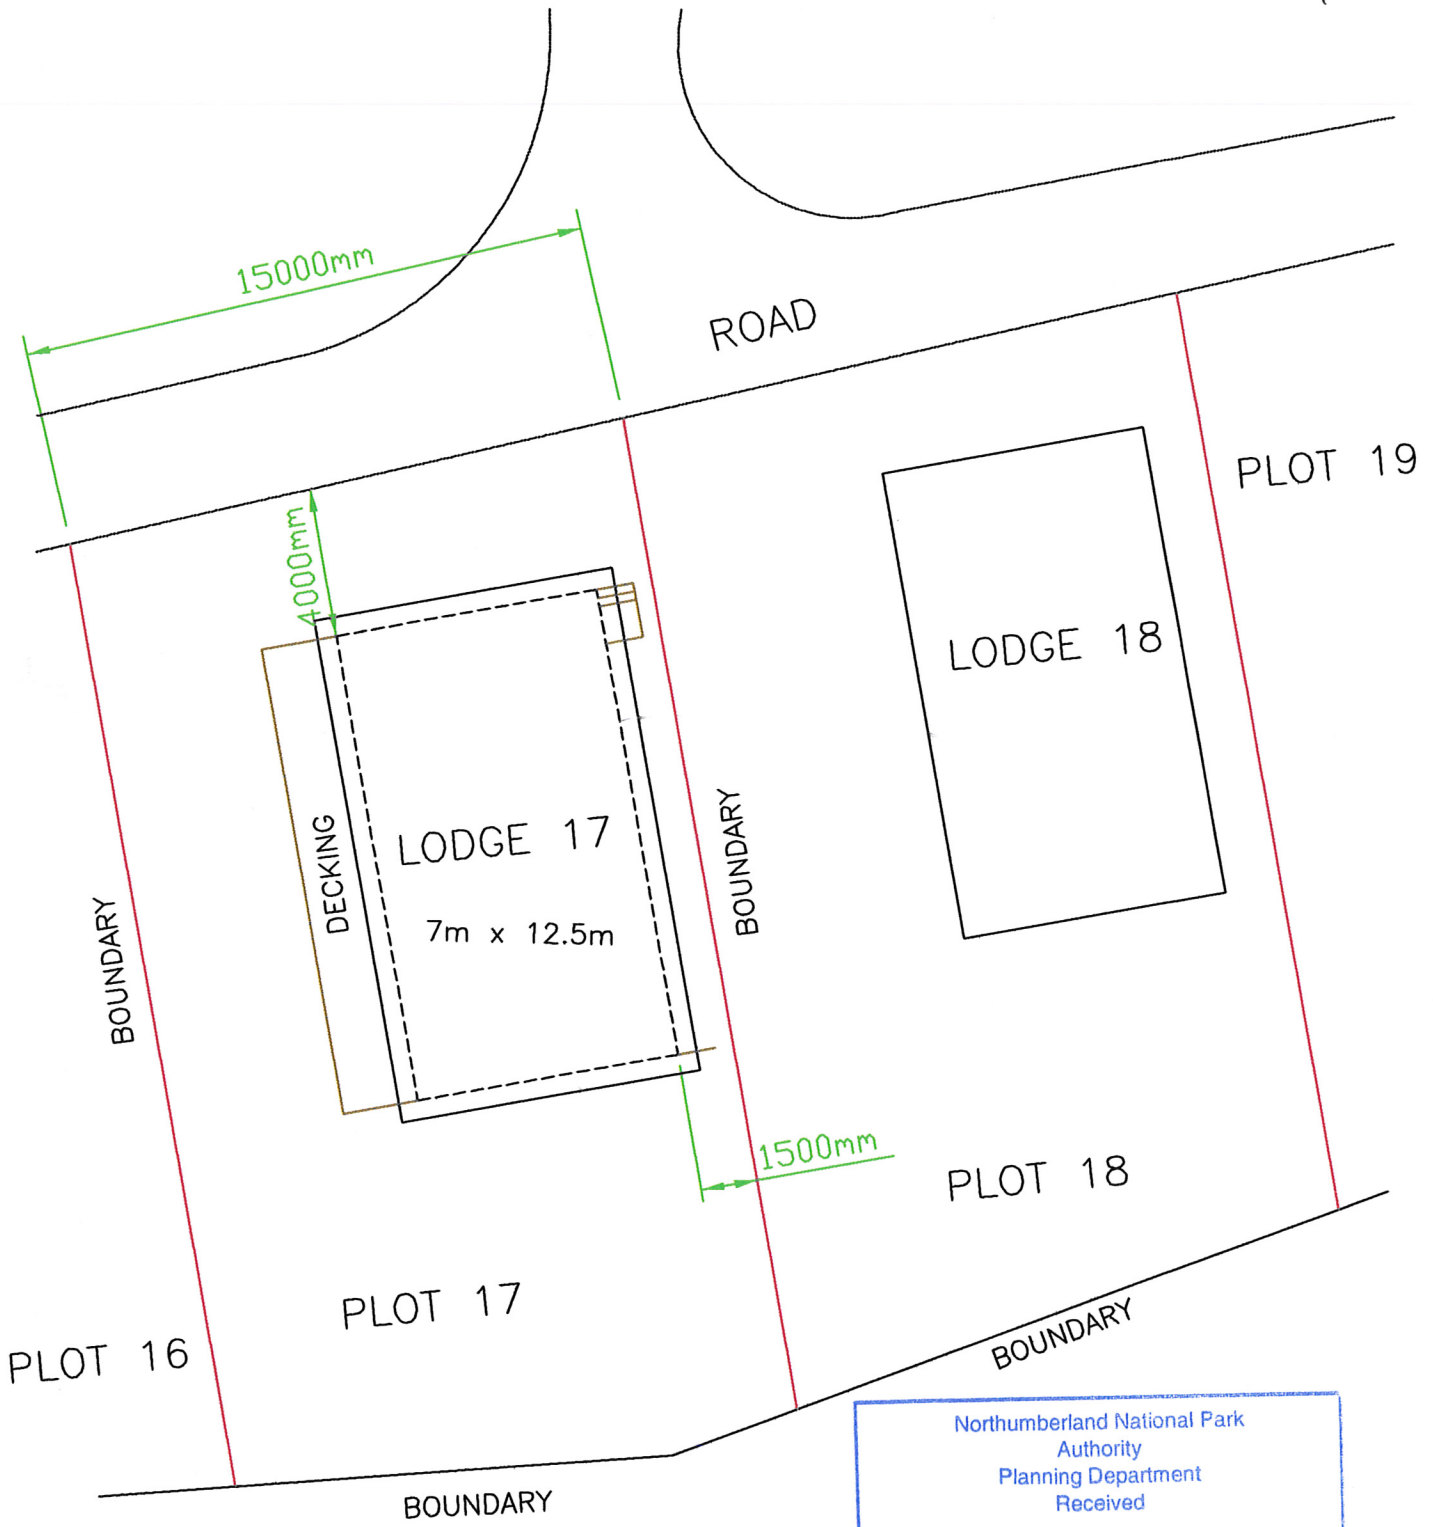

Northumberland National Park
 Authority
 Planning Department
 Received

- 1 DEC 2016

PROJECT
 OTTERBURN LODGE ESTATE
 OTTERBURN HALL ESTATE
 OTTERBURN
 NE19 1HE

DATE: 17-11-16
 DRAWING No. LODGE_17
 SCALE 1:200 @ A4

FOR MAIN DWG. SEE LODGE17

