


The contractor is to check and verify all building and site dimensions, levels and sewer invert levels at all stages of the work. This drawing is to be read with and checked against structural and specialist drawings provided for the work. The contractor is to comply in all respects with the current Building Regulations whether specifically stated on the drawings or not. This drawing and the building works depicted are the copyright of Tims Morris & Design and may not be reproduced except by permission.

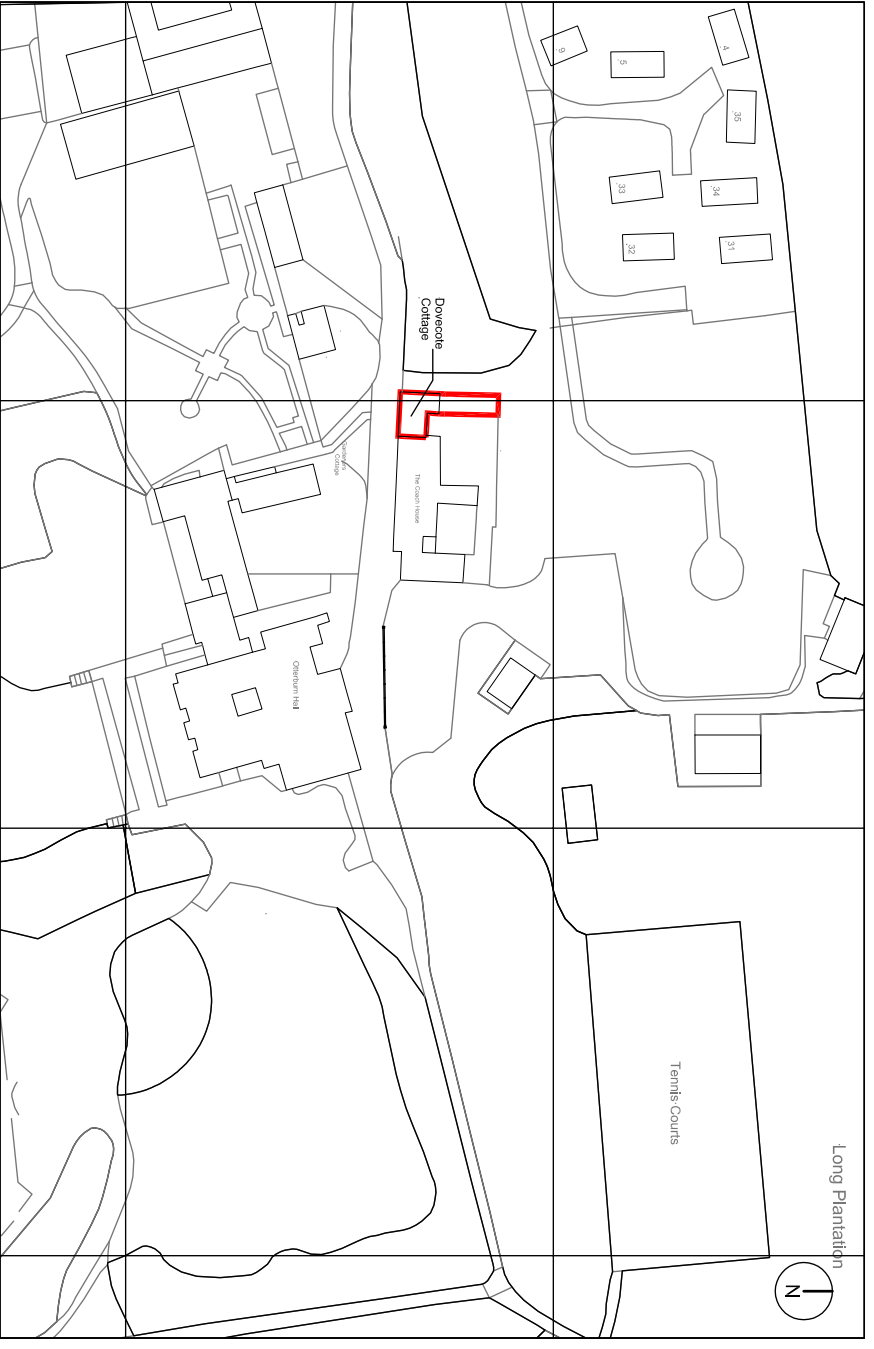

Site Location Plan
Scale 1:1250

<p>Client: Ms J Blackie</p>	
<p>Project: Dovecote Cottage</p>	
<p>Drawing Title: Site Location Plan</p>	
<p>Scale 1 : 1250@A3</p>	<p>Drawn By LA</p>
<p>Date Dec 2016</p>	<p>Revision</p>
<p>Drwg No. 160069-10</p>	
<p>Tims Morris Building Consultancy & Design</p> <p>T 01434 606 500 F 01434 607 100 E enquiries@timsorris.co.uk</p> <p>Tims Morris Ltd 1a Mead Market Heckham Northumberland NE46 1NF</p>	