


ROOF PLAN

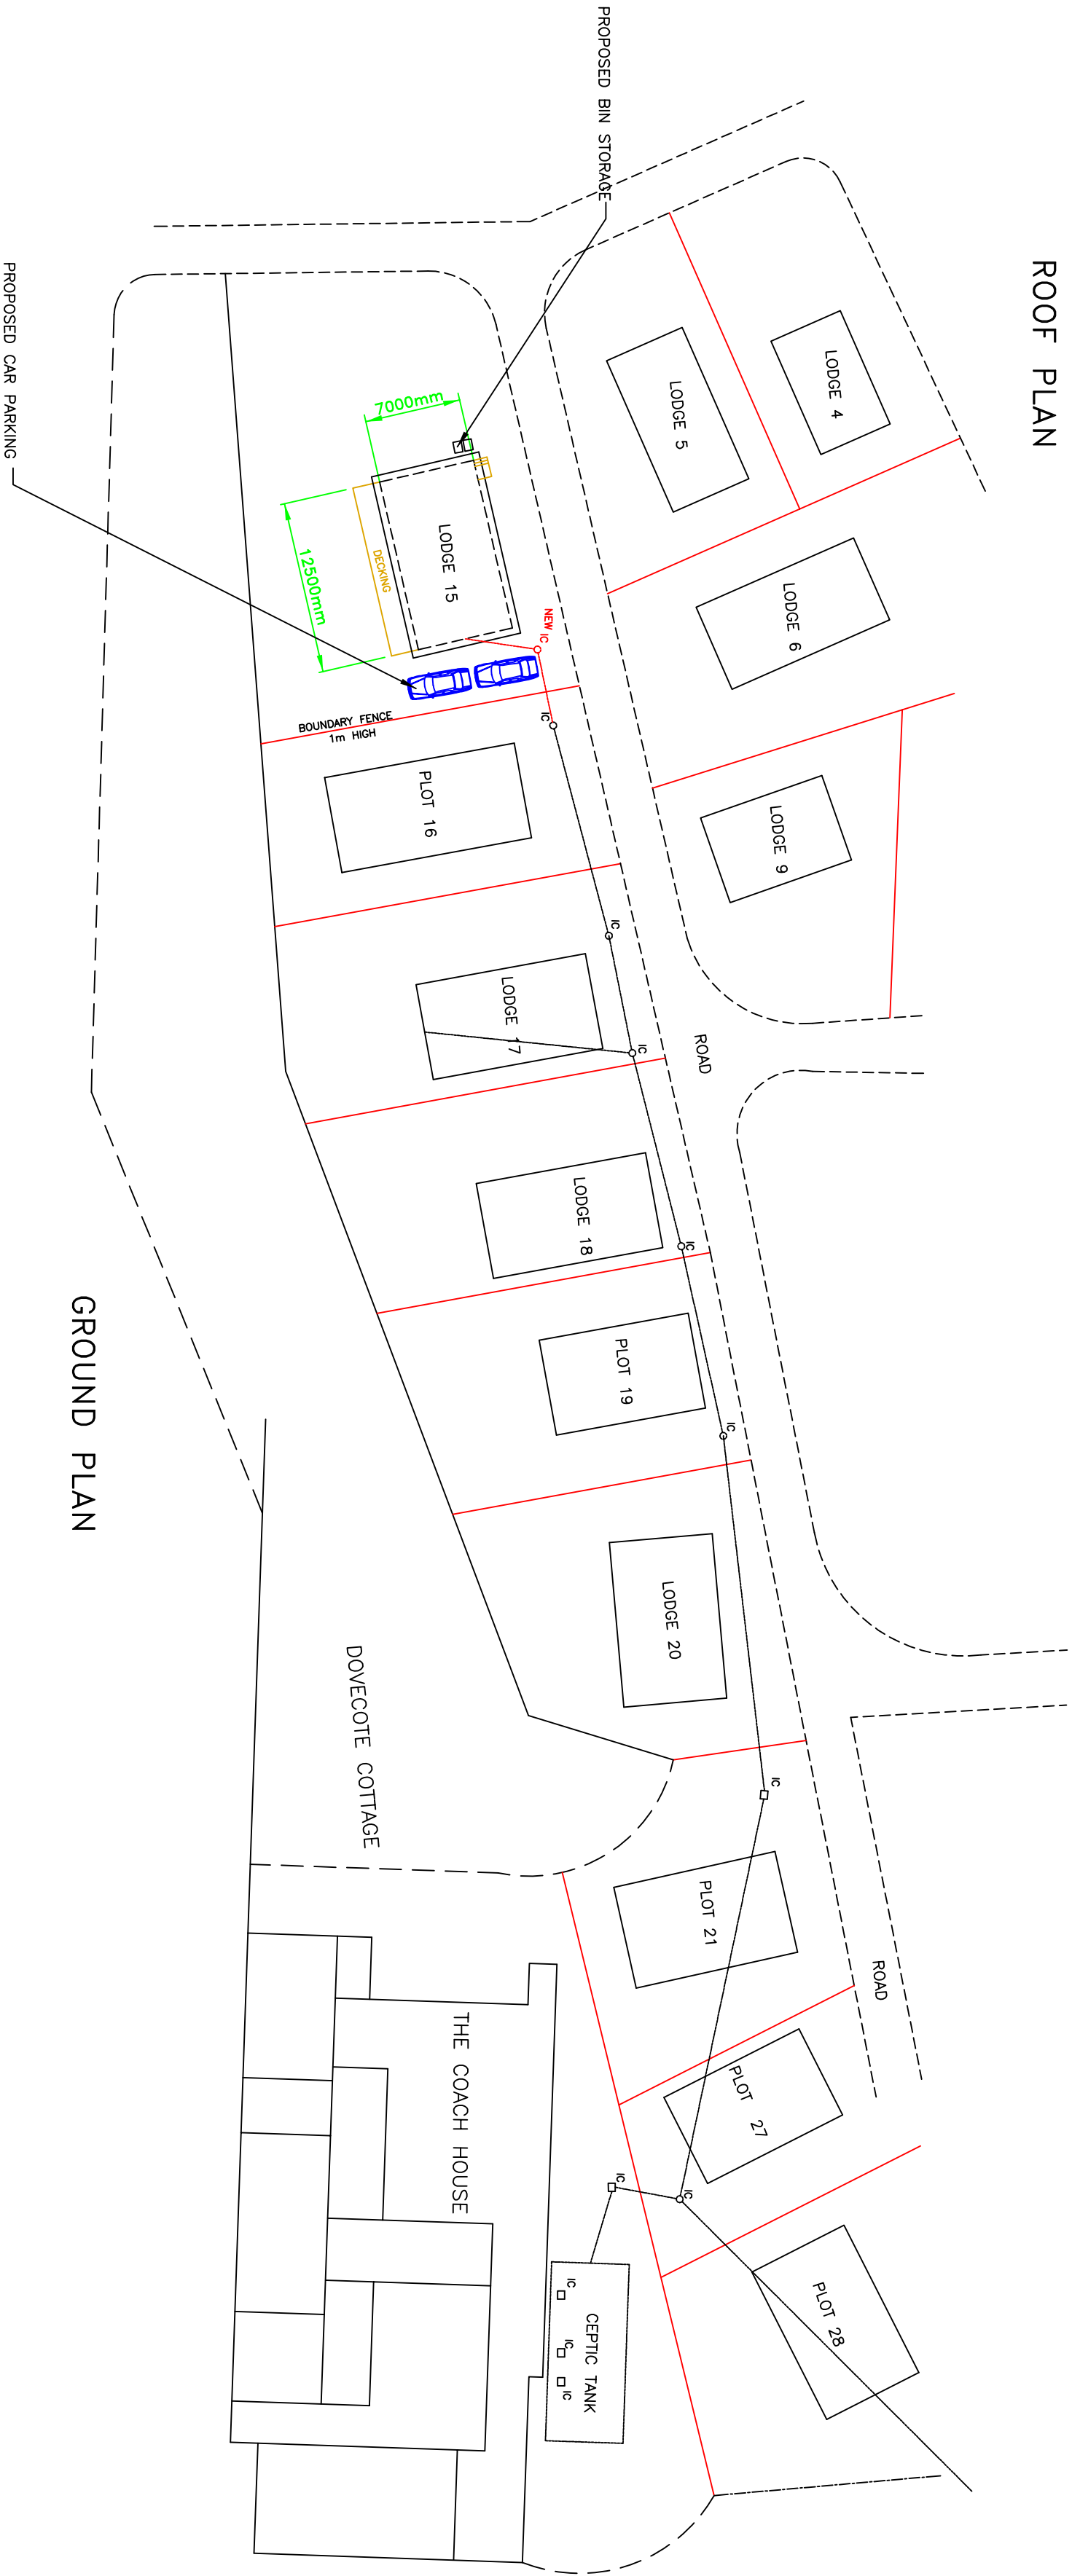

NO NEW EXTERNAL LIGHTING IS REQUIRED FOR THE DEVELOPMENT

FOR MAIN DWG. SEE LODGE15

