




NOTES:
THIS IS A DESIGN DRAWING NOT AN INSTALLATION DRAWING. DIMENSIONS SHOULD NOT BE SCALED. SITE DIMENSIONS TO BE CHECKED BEFORE PRODUCTION OF CRITICAL MANUFACTURING DRAWINGS. THE DRAWING IS COPYRIGHT AND NO PART MAY BE REPRODUCED WITHOUT WRITTEN CONSENT.

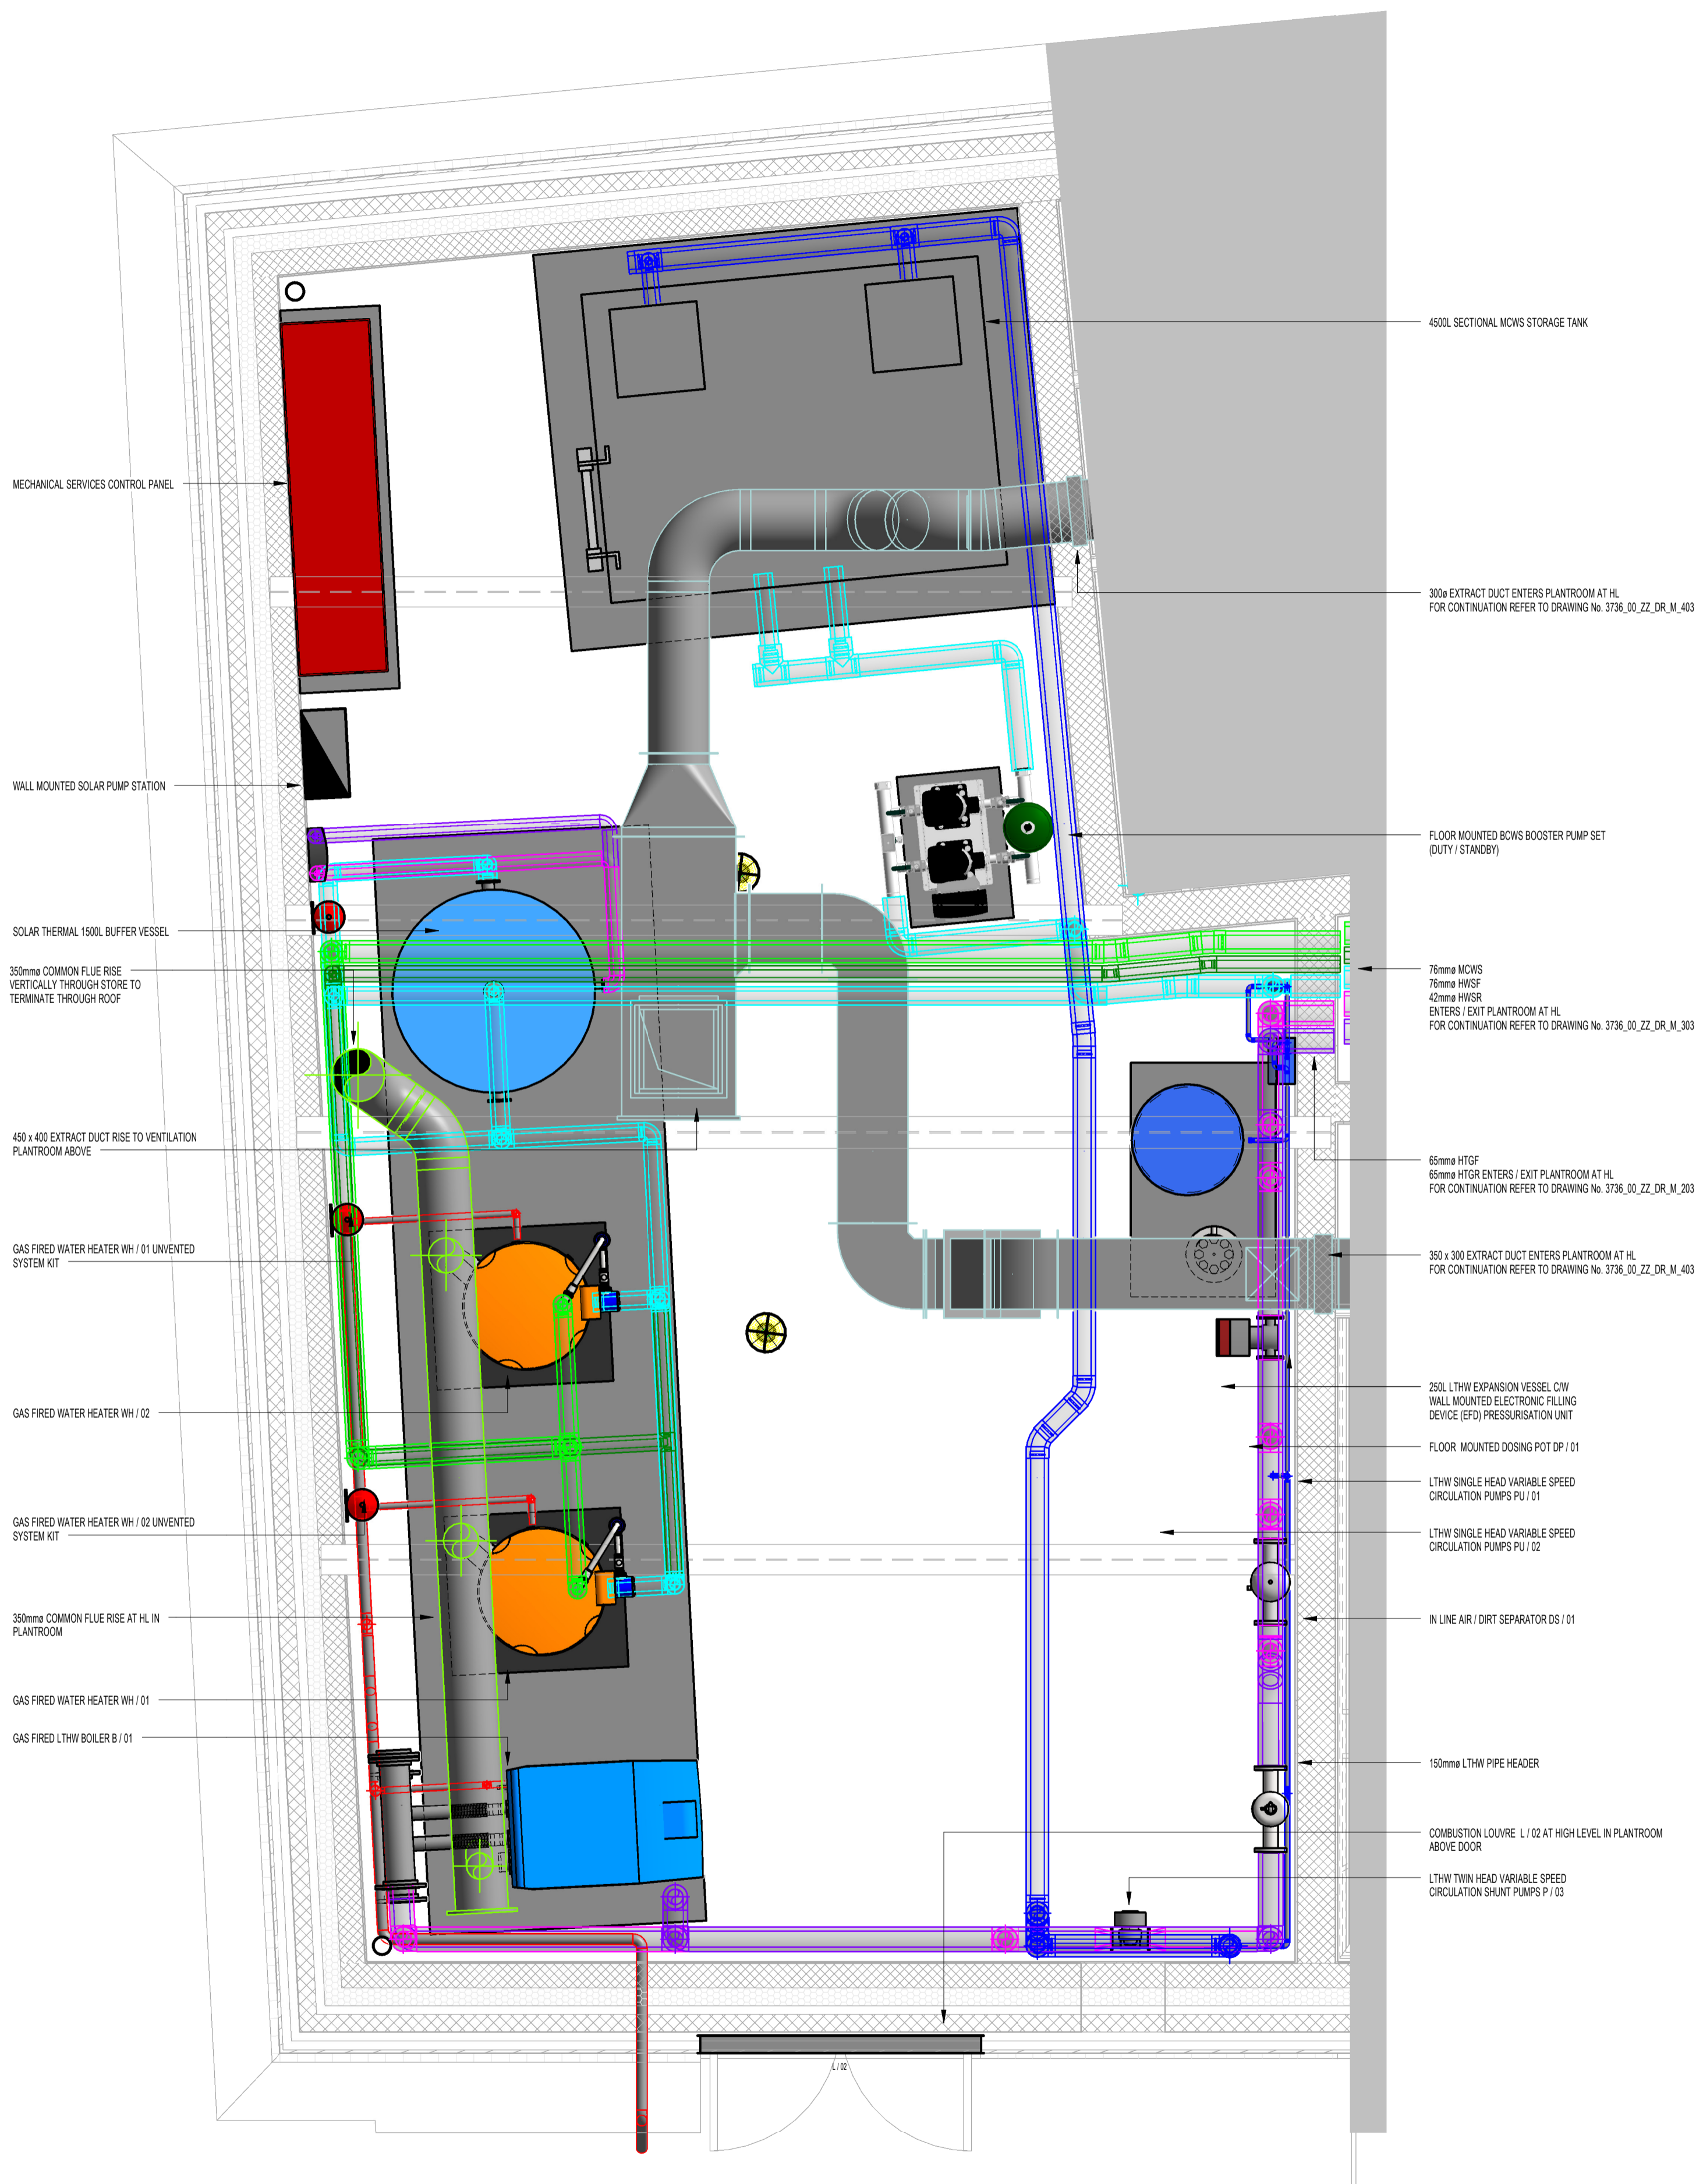


1 YHA Level 1 - Plantroom Mech (Mech)
1 : 25

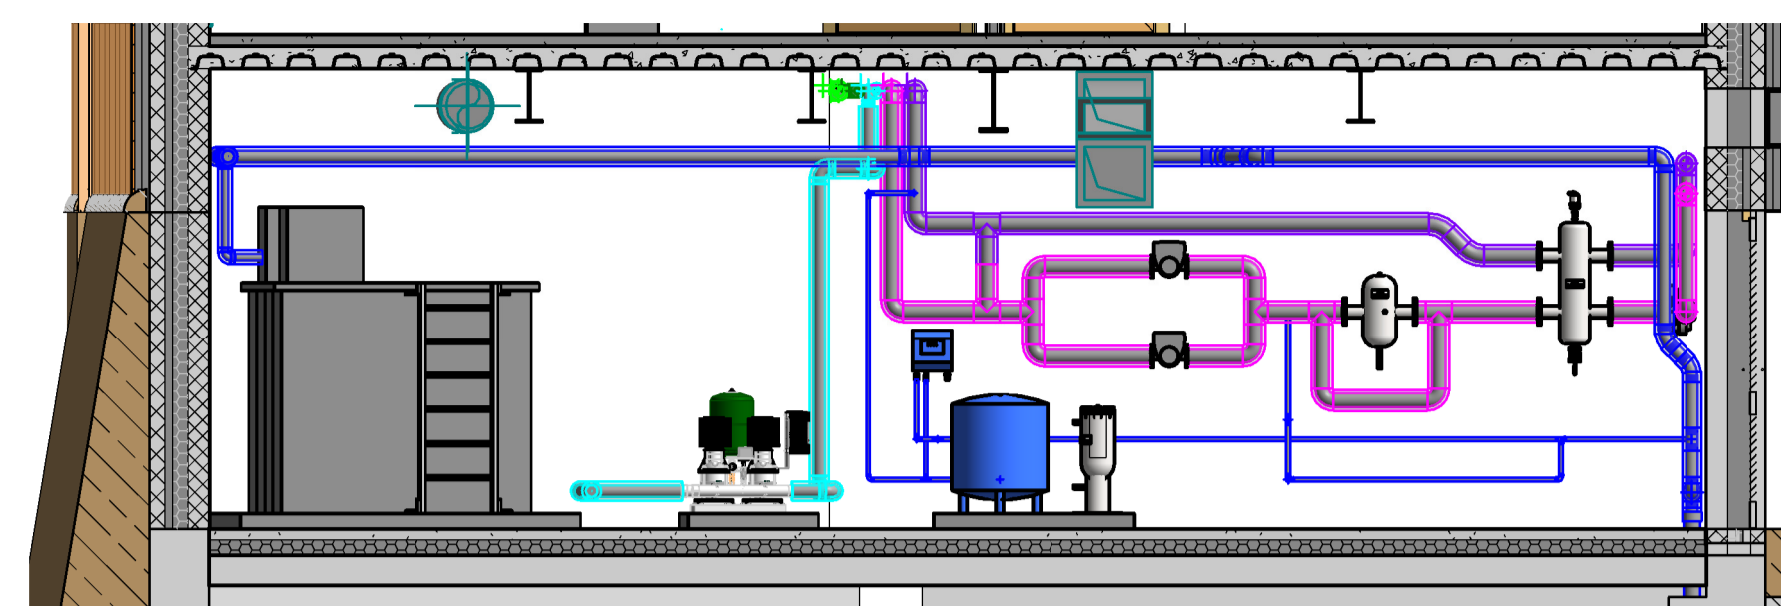


2 Plantroom Section 1
1 : 50

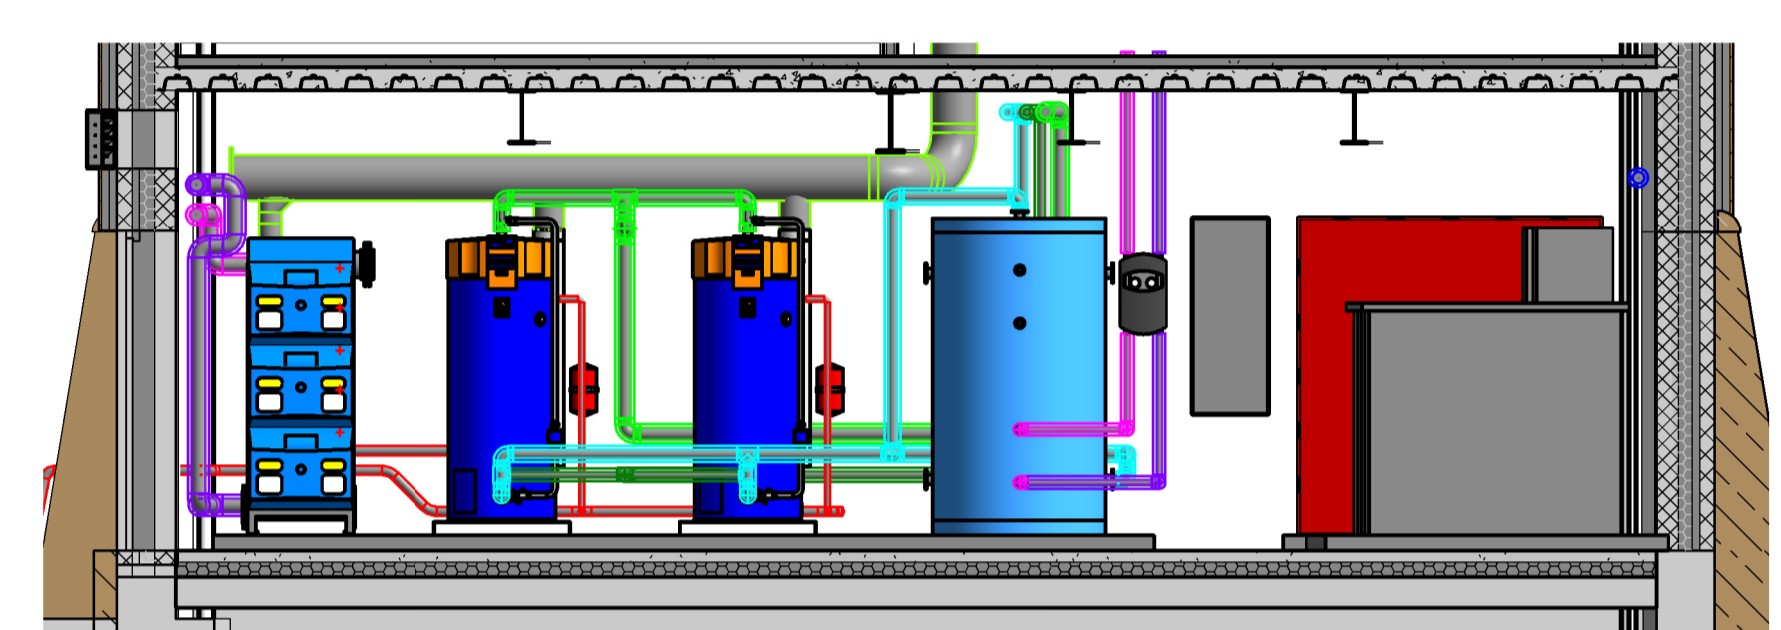

3 Plantroom Section 2
1 : 50

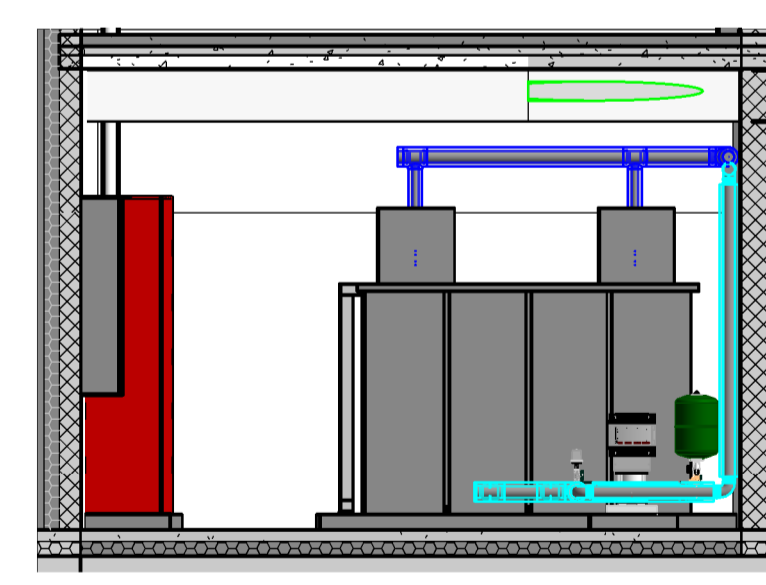

4 Plantroom Section 3
1 : 50

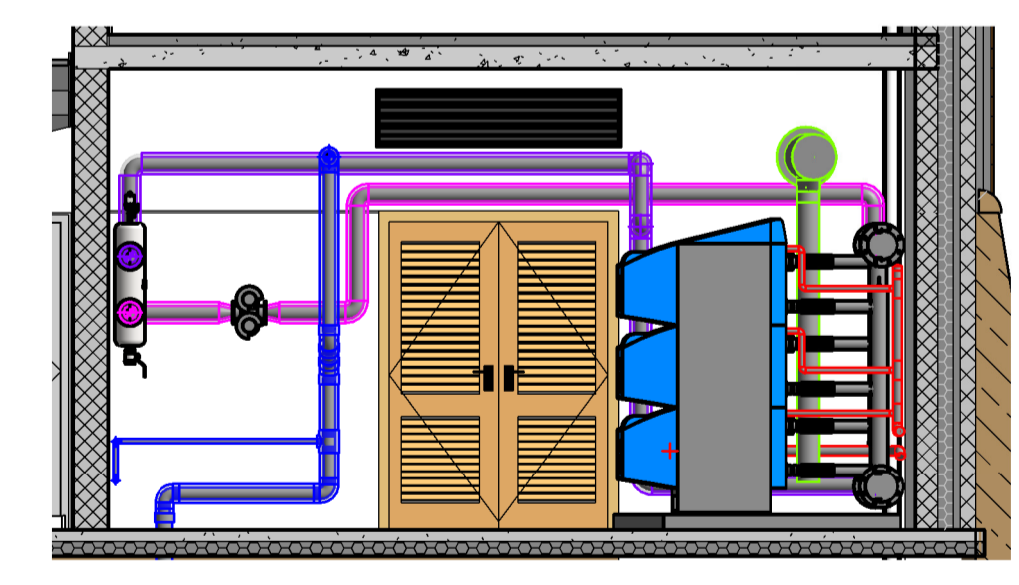

5 Plantroom Section 4
1 : 50

C1	Construction Issue	26.02.16
MP	General Amendments	GC
MS		
P1	Pre-Construction Issue	23.10.15
MP	General Amendments	GC
MS		
T1	Issued For Tender	02.07.15
MP		GC
MS		
Rev	Amendments	Date
By		
Chkd		App

Drawing Status
CONSTRUCTION

Client
Northumberland National Park Authority

Project
The Sill

Drawing
Mechanical Engineering Services Wet Services
Plantroom Layout Level 1 YHA

CAD21
BUILDING SERVICES & ENERGY CONSULTING ENGINEERS
12 Berryman Court
Northumberland Business park
Newcastle Upon Tyne, NE23 7RZ
Teeside: 0164 260 8421
Yorkshire: 0113 397 0851
t: 0191 250 2211
f: 0191 250 2191
e: info@cad21.co.uk

Scale
As indicated @ A1
Engineer
MP
Date
June 2015

Drawing Number
3736_00_00_DR_M_101_

Rev
C1