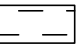
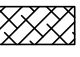
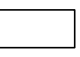
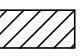

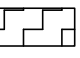


(P1) Location Plan
1:200 @ A3

All proprietary goods and materials are to be fitted in accordance with manufacturers instructions and relevant Codes of Practice.
All work to comply with British Standards and relevant parts of "The Building Standards Regulations 1990" or equivalent national regulations.
Notwithstanding all of the above, all electrical work must comply with current I.E.E. regulations or equivalent.
The contractor will be held responsible for the structural integrity of all fittings and fixtures supplied.
Samples of all finishes must be provided by contractors for approval by Bright 3D Environments Ltd prior to construction.

Dimensions must be checked by contractors and setting out drawings based on site dimensions must be approved by Bright 3D Environments Ltd prior to construction. Any variations between stated dimensions and site dimensions should be reported to the designer prior to work being executed.

Notes
Material Key

-  Plywood "tray" with timber veneer - depth 25mm
-  Aluminium wrapped on to plywood "tray" - depth 50mm
-  Blued Steel wrapped on to plywood "tray" - depth 50mm
-  Glass (Frosted) with tab bonded within slot in frame of adjacent panel - approx. 10mm thick
-  Stone Slab bonded to wall - approx. depth 20mm
-  8mm Cor-ten Steel (pre-weathered off site)

A	02.02.17	JRS	Updated drawing with amended angles and materials
---	----------	-----	---

Revision	Description	Date
----------	-------------	------

Drawing Status
FOR PLANNING

bright3d
Bright 3D Environments Ltd.
Greenside House
25 Greenside Place
Edinburgh EH1 3AA
Tel: 0131 553 0920
Company No. 261439
www.bright3d.com

Client
NORTHUMBERLAND NATIONAL PARK


Job
**THE SILL
LANDSCAPE DISCOVERY CENTRE**

Description
**WELCOME LOBBY
W2 - WELCOME WALL**

Scale	Date	Drawn/Checked
1:50 @ A3	02-02-17	JRS/ KW

Project No.	Drawing No.	Revision
1562	401	A

This drawing is the property of Bright 3D Environments Ltd. Copyright is reserved by them and the drawing is issued on the condition that it is not copied, reproduced, retained or disclosed to any unauthorised person, either wholly or in part without the consent in writing of Bright 3D Environments Ltd.

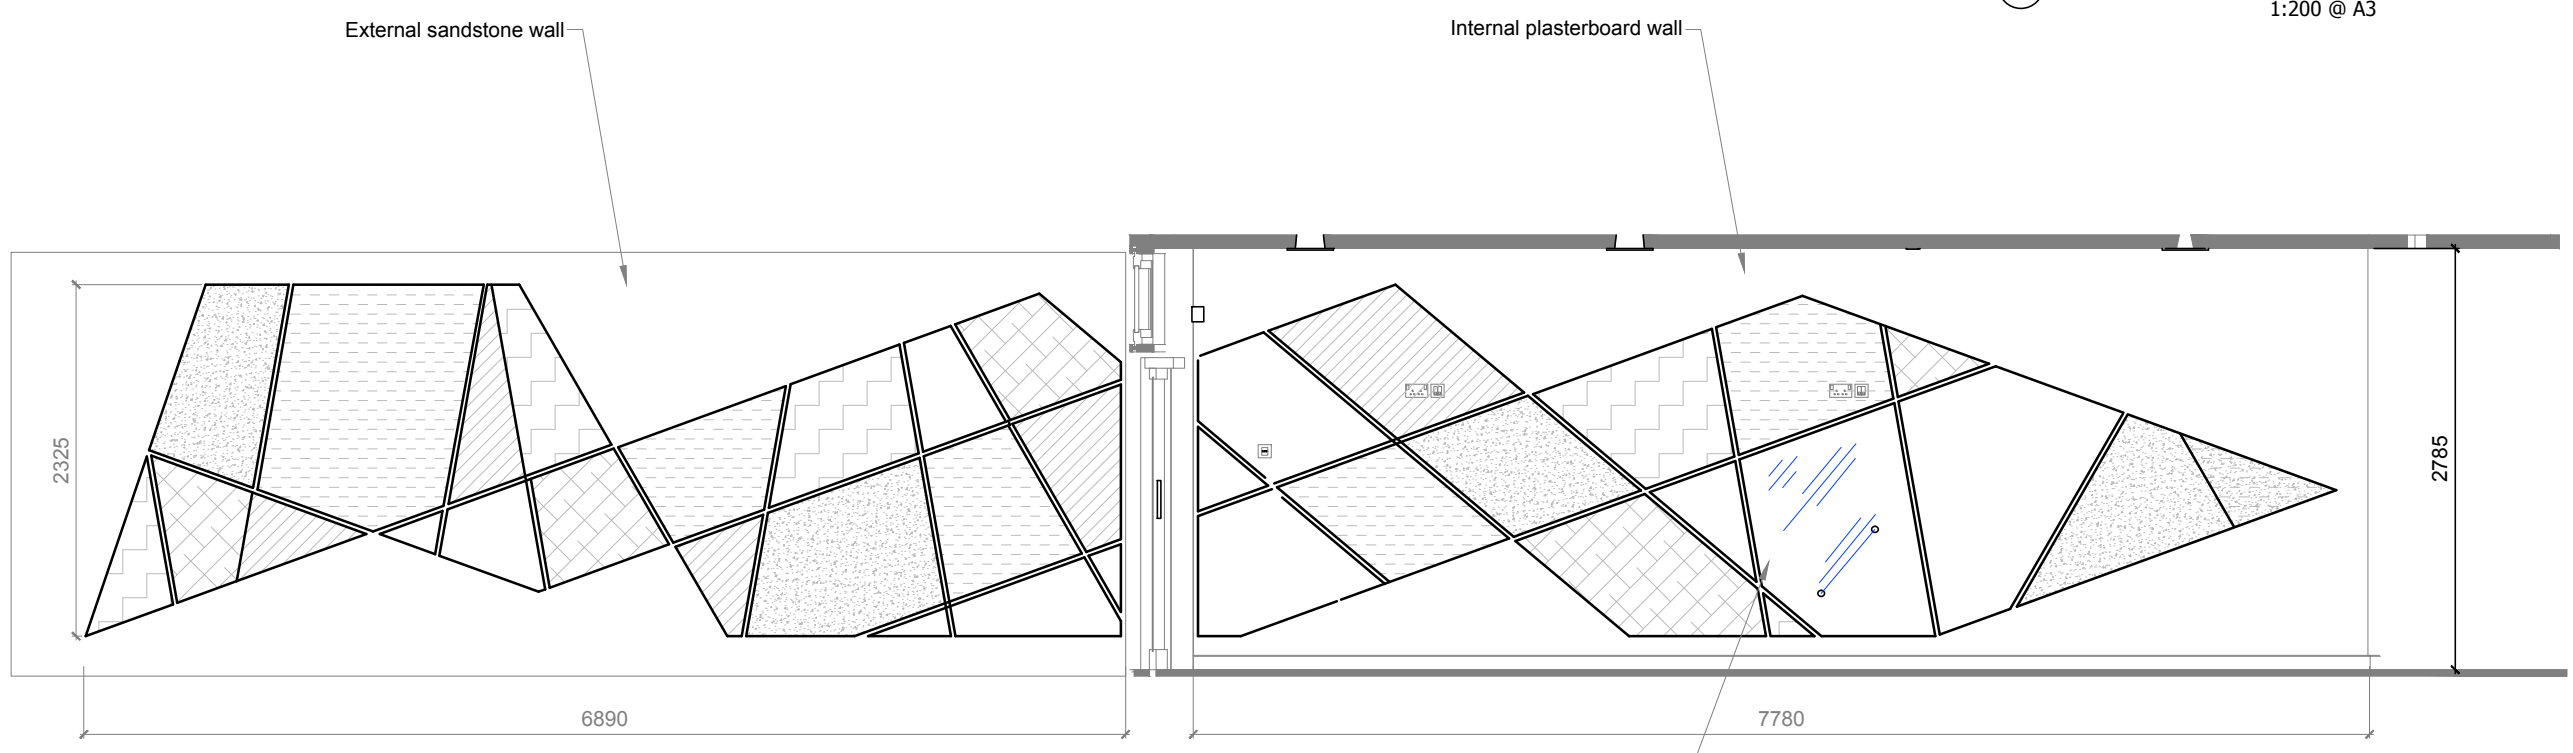

(E1) Welcome Wall Elevation
1:50 @ A3

Bespoke acrylic donations box w/ lockable door for access

Allow for 3no etched cut-out lettering in timber and metal panels

Stone Slab Specifications
Equal Measures of:

- Igneous - Granite or Quartz
- Metamorphic - Slate
- Sedimentary - Sandstone

Welcome Lobby Welcome wall



Panels fixed to wall surface in a mixture of materials, stone, slate, glass aluminium and timber. Exact configuration and arrangement to be confirmed.



Welcome wall part elevation (interior)