


Notes:

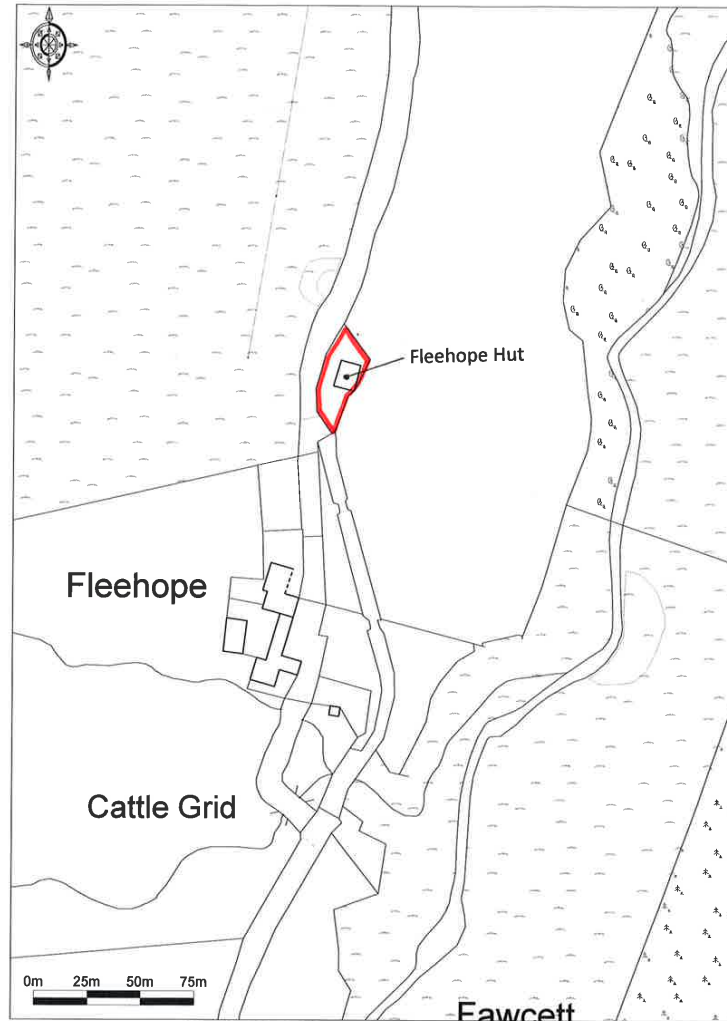

Promap  
Ordnance Survey © Crown Copyright 2017. All rights reserved.  
 Licence number 100022432. Printed Scale - 1:2500

No.	Date	Revision



## SMITHSGORE

Chartered Surveyors - Construction & Property Consultants

9 Southborough West, Exeter, Devon, EX1 1JH Tel 01392 279465  
 Fax 01392 412467

PROJECT  
 THE HUT  
 FLEEHOPE  
 NR HETHPOOL  
 WOLLER  
 NORTHUMBERLAND  
 DRAWING TITLE  
 LOCATION PLAN

CLIENT  
 MRS C PURSDON  
 Dwg. No. 1043937/ LP File No. 1043937  
 Scale 1:2500 @ A3  
 Controlled by ST Designed by ST  
 Drawn by TC Checked by ST  
 Date DEC 13 Office EXETER