



EXISTING SECTION/BUILD UP

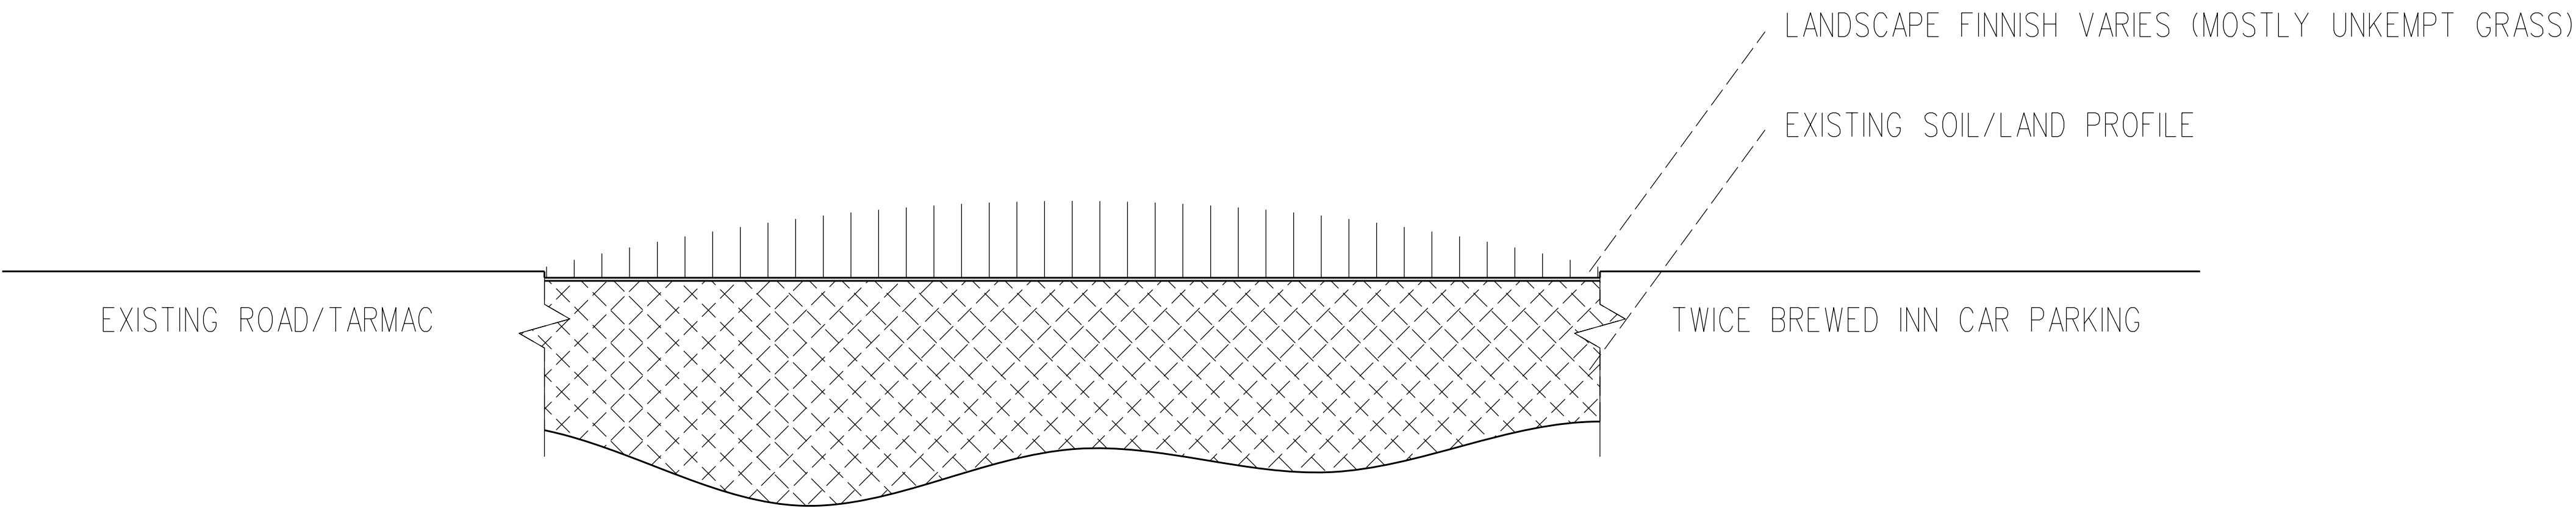

PROPOSED SECTION/BUILD UP

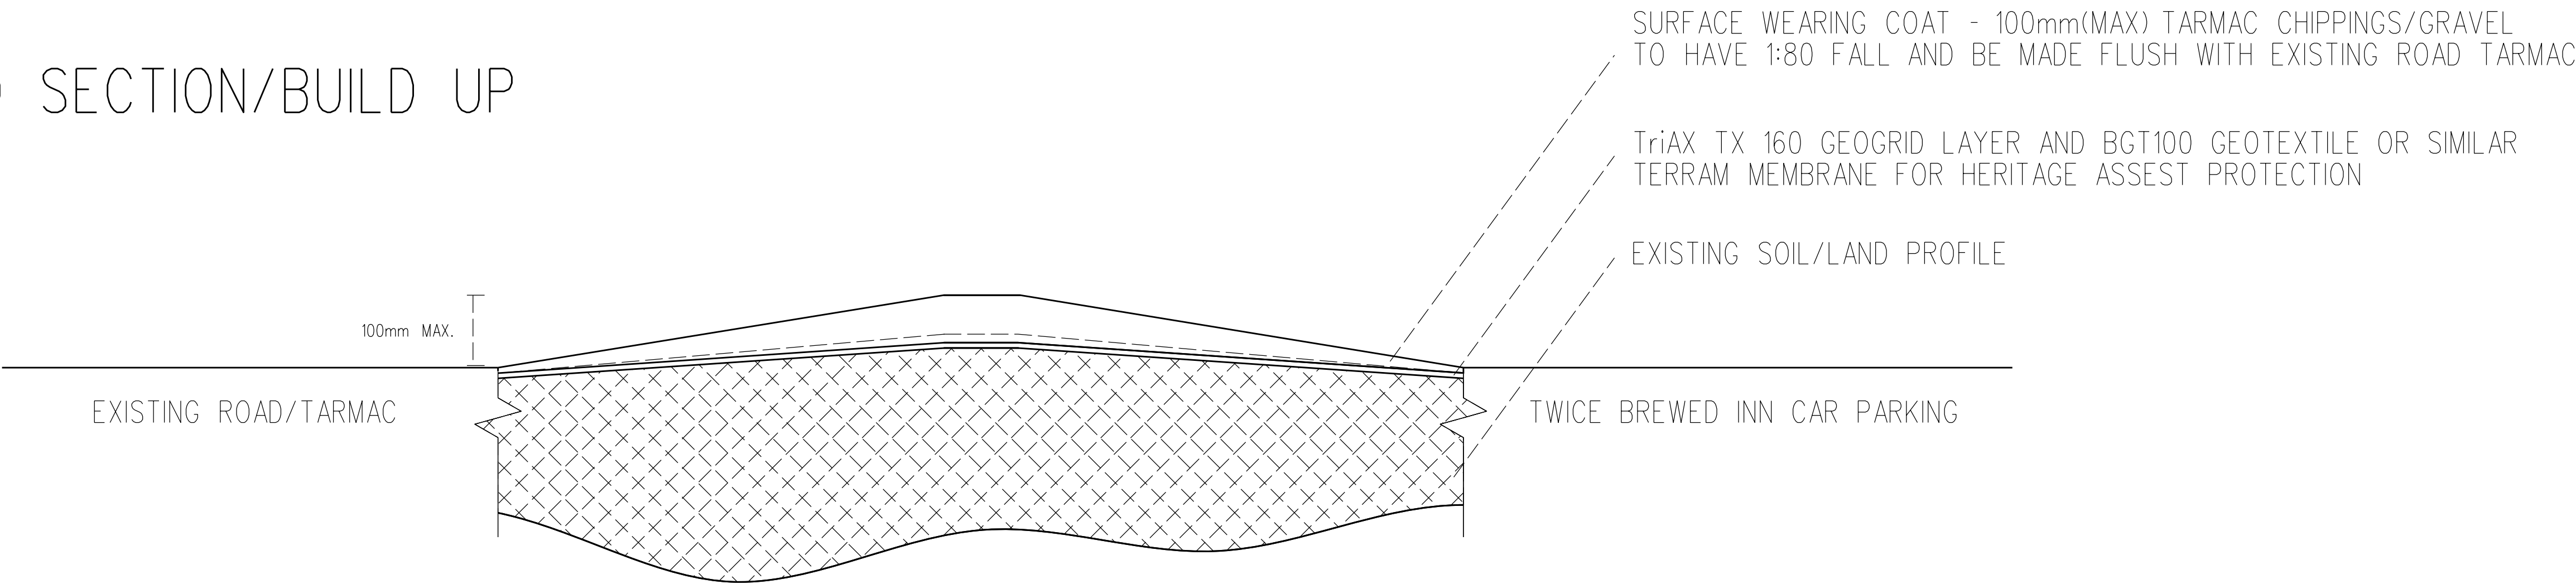

REVISION DATE / DESCRIPTION

- A - 29.03.17
1) AMENDMENTS FOR
VALIADTION
- B - 30.03.17
1) AMENDMENTS FOR
VALIADTION
- C - 30.03.17
1) AMENDMENTS FOR
VALIADTION

REVISION

C

NORTH

STAGE: PLANNING

PROJECT
PROPOSED NEW ACCESS @ TWICE
BREWED INN MILITARY ROAD,
NORTHUMBERLAND NE47 7AN

DRAWING
NO-DIG CONSTRUCTION SPECIFICATION
SECTION

PROJECT NO. TWICE BREWED	DRAWING NO. A-03	REVISION C
DATE MAR '17	SCALES 1:50A1 1:100A3	DRAWN BY

	NOT TO BE SCALED ALL DIMENSIONS TO BE CHECKED ON SITE