



The contractor is to check and verify all building and site dimensions, levels and sewer invert levels at connection points before commencing work.  
 This drawing is to be read with and checked against structural and specialist drawings provided for the work.  
 The contractor is to comply in all respects with the current Building Regulations whether specifically stated on the drawings or not.  
 This drawing and the building works depicted are the copyright of Tims Morris Ltd and may not be reproduced except by permission.

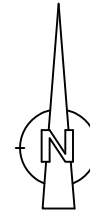

Adjacent land owned by applicant

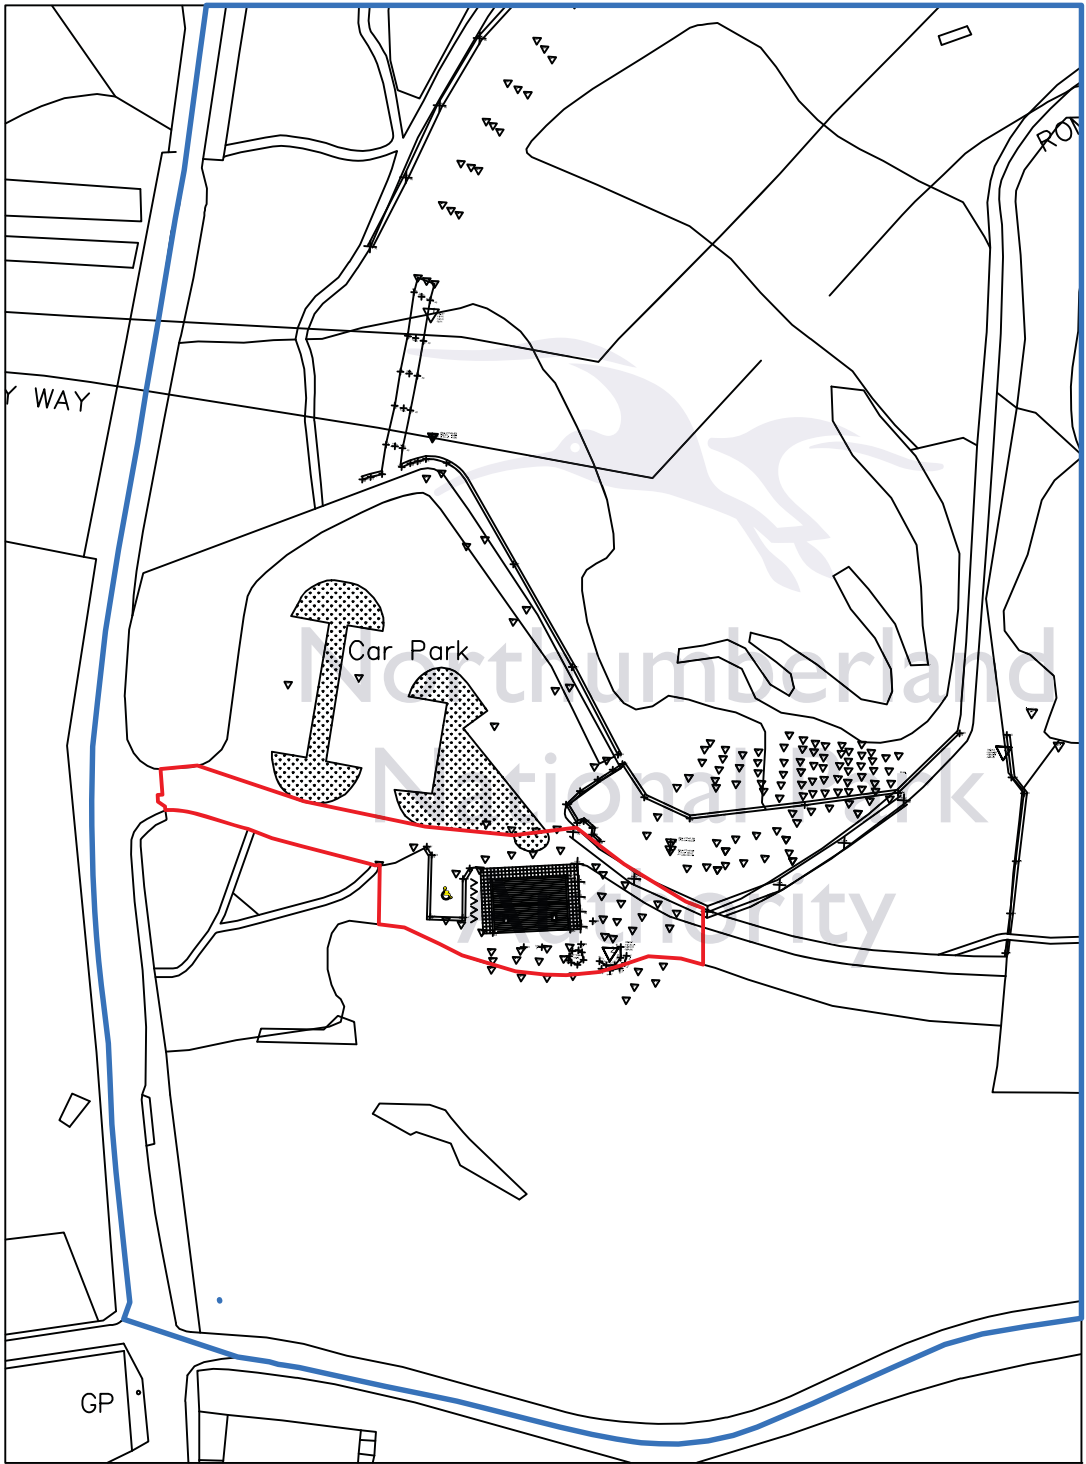

Site area

Rev A - 4/9/14: Hatching amended to suit

Client:  
Northumberland National Park Authority

Project:  
Walltown Craggs Visitors Centre

Drawing Title:  
Site Location Plan


 Tims Morris  
 Building  
 Consultancy  
 & Design

01664 08850  
 0954 837 90  
 info@tims-morris.co.uk  
 1st Floor  
 100-102  
 105-107

Scale 1 : 1 250	Drawn By KM	Drawg No. 140040-1
Date Sept 14	Revision A	

A4