

Project name
 Greystead Institute

Date	Drawn by	Scale
Oct 2016	TS	1:50

Job no	Drawing no	Rev
1121	E02	


For
 Mr. & Mrs. Monroe

Drawing title
 Existing Elevations & Section


Discrepancies, ambiguities and/or omissions between this drawing and information given elsewhere must be reported to the architect before proceeding.
 This drawing is copyright.
 Dimensions must be checked on site.
 Do not scale off dimensions from this drawing.




EXISTING SECTION A-A 1:50

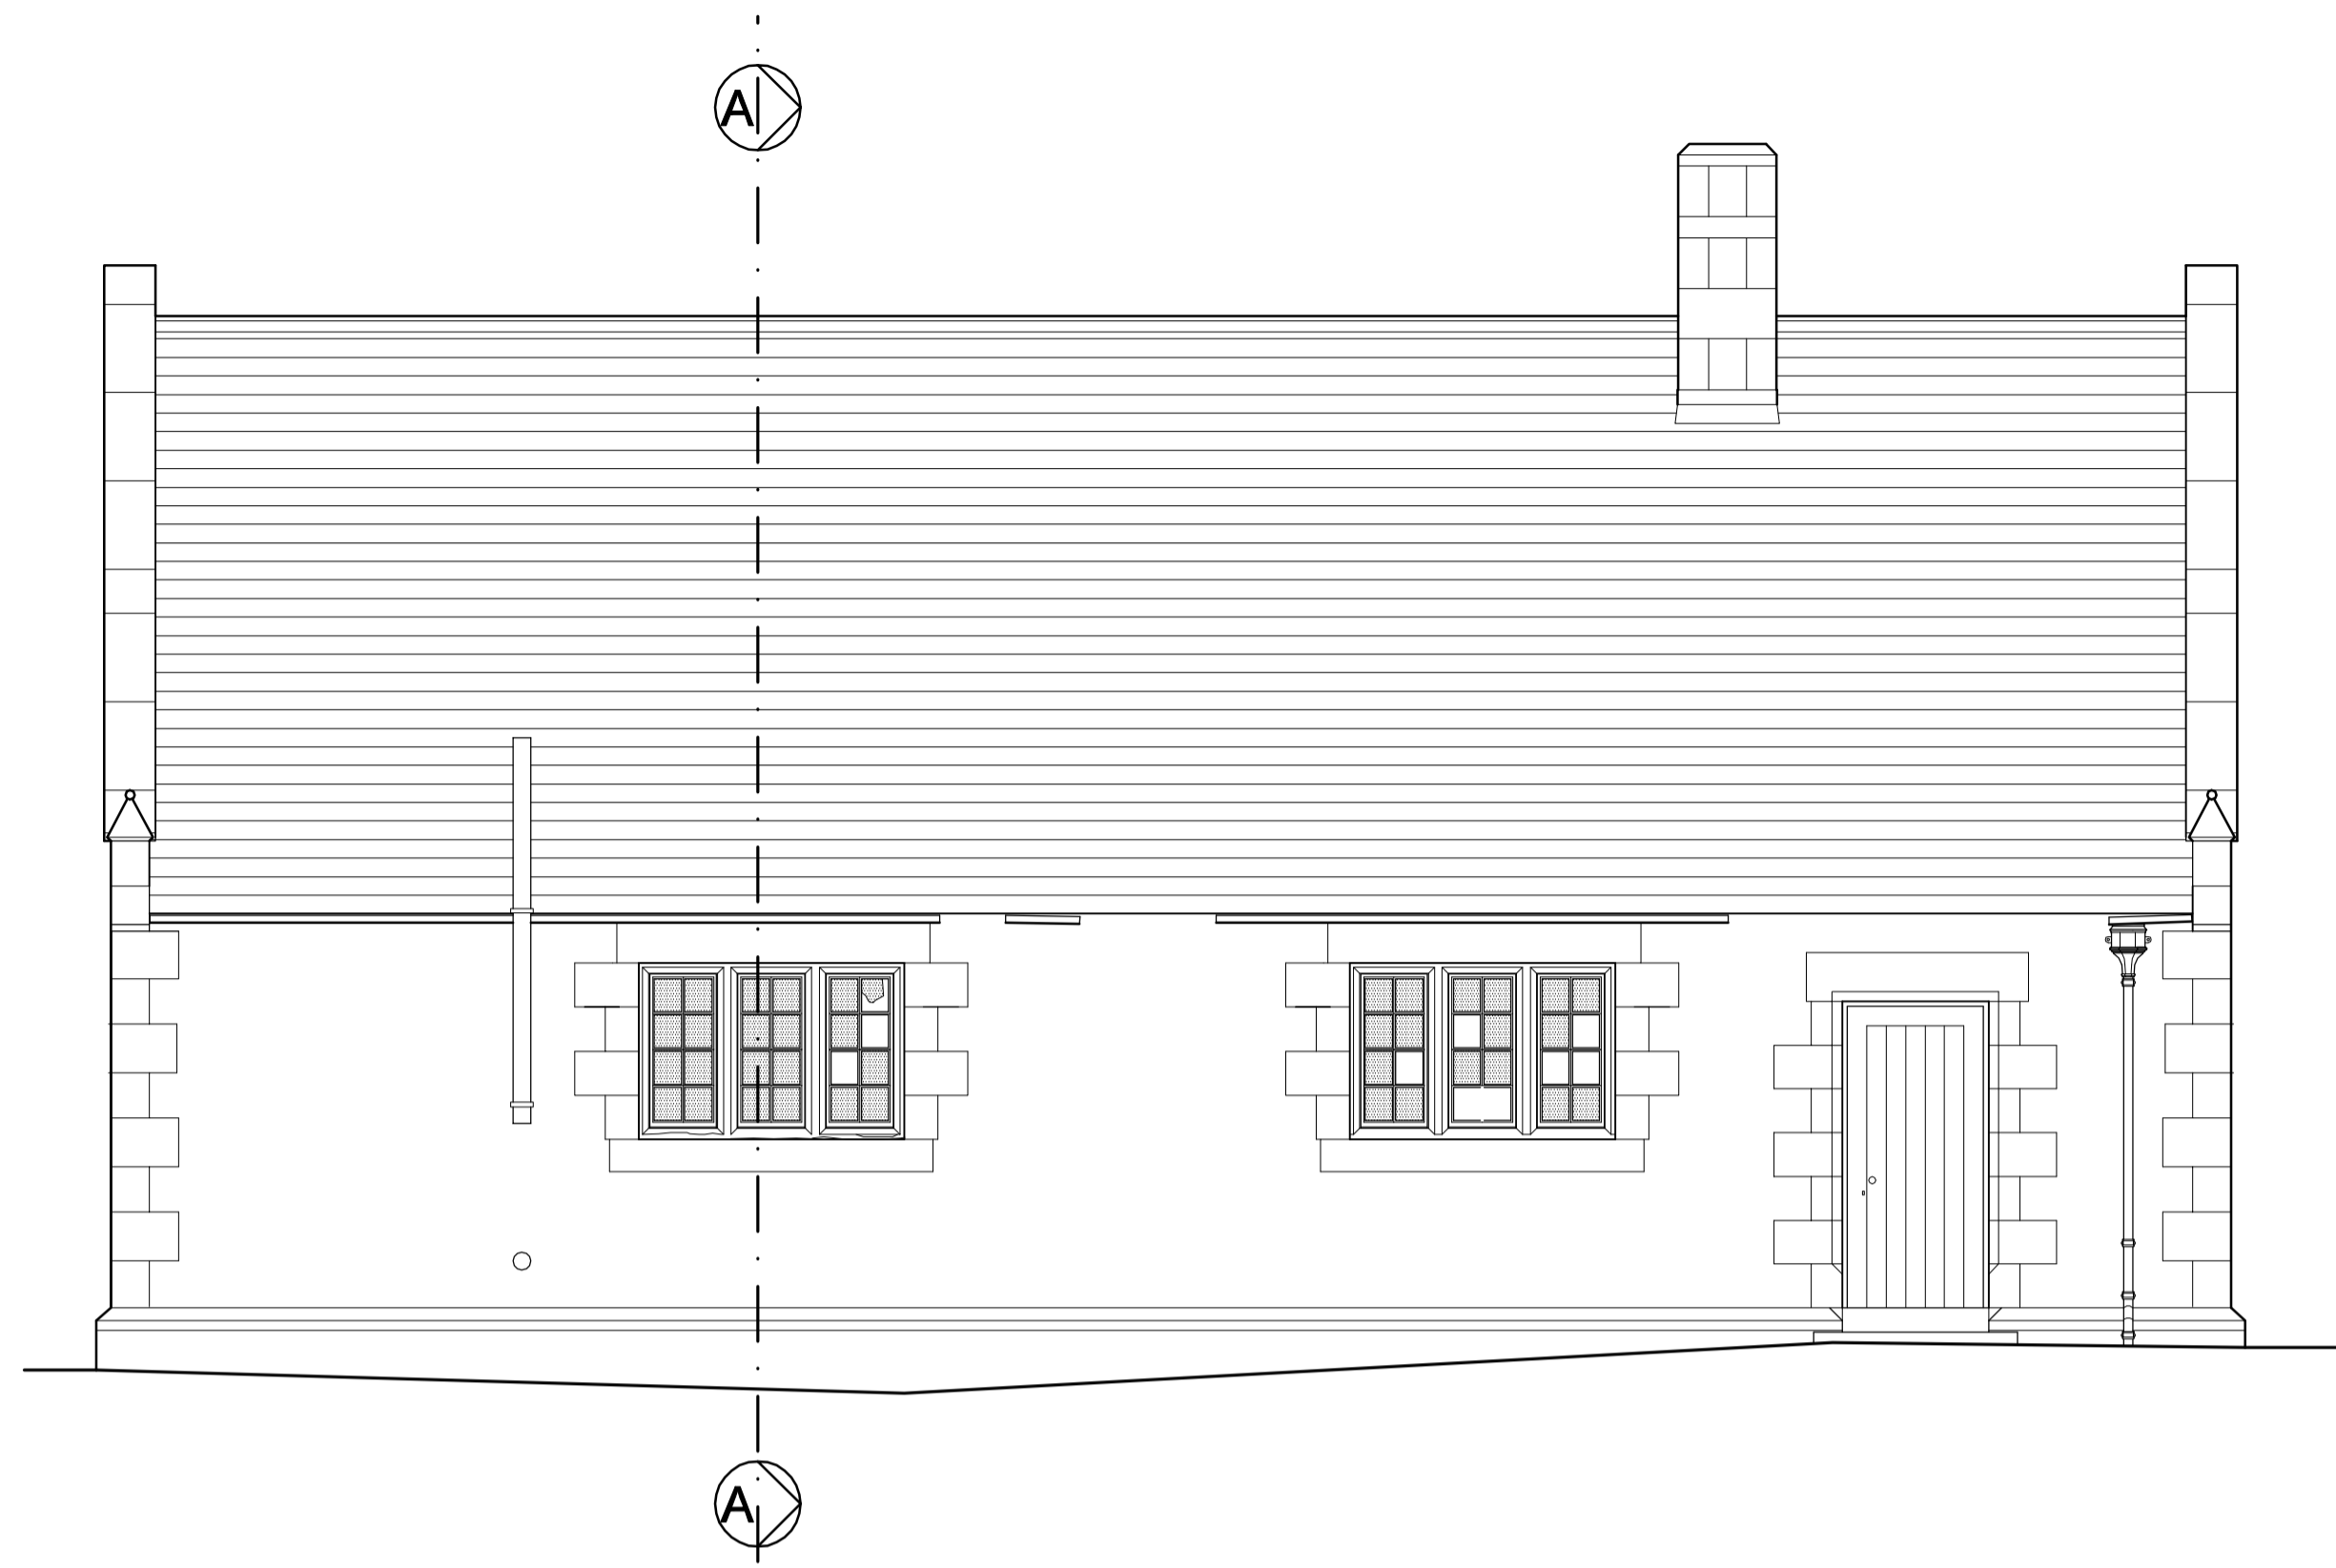


EXISTING WESTERN ELEVATION 1:50

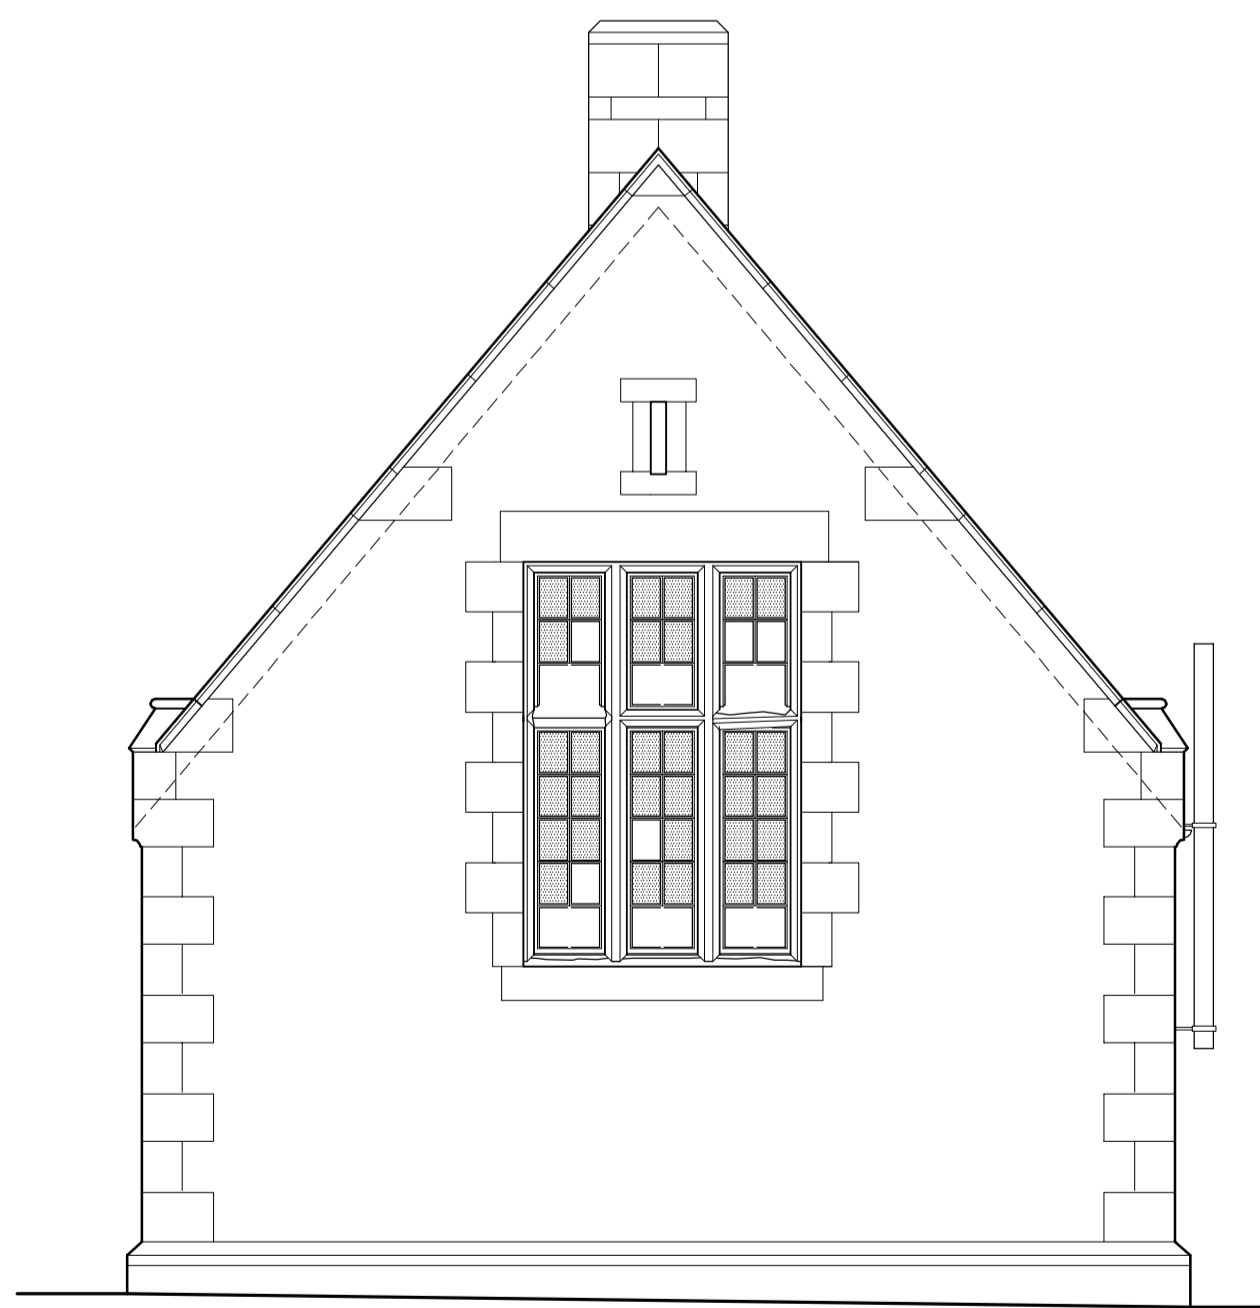

EXISTING SOUTHERN ELEVATION 1:50

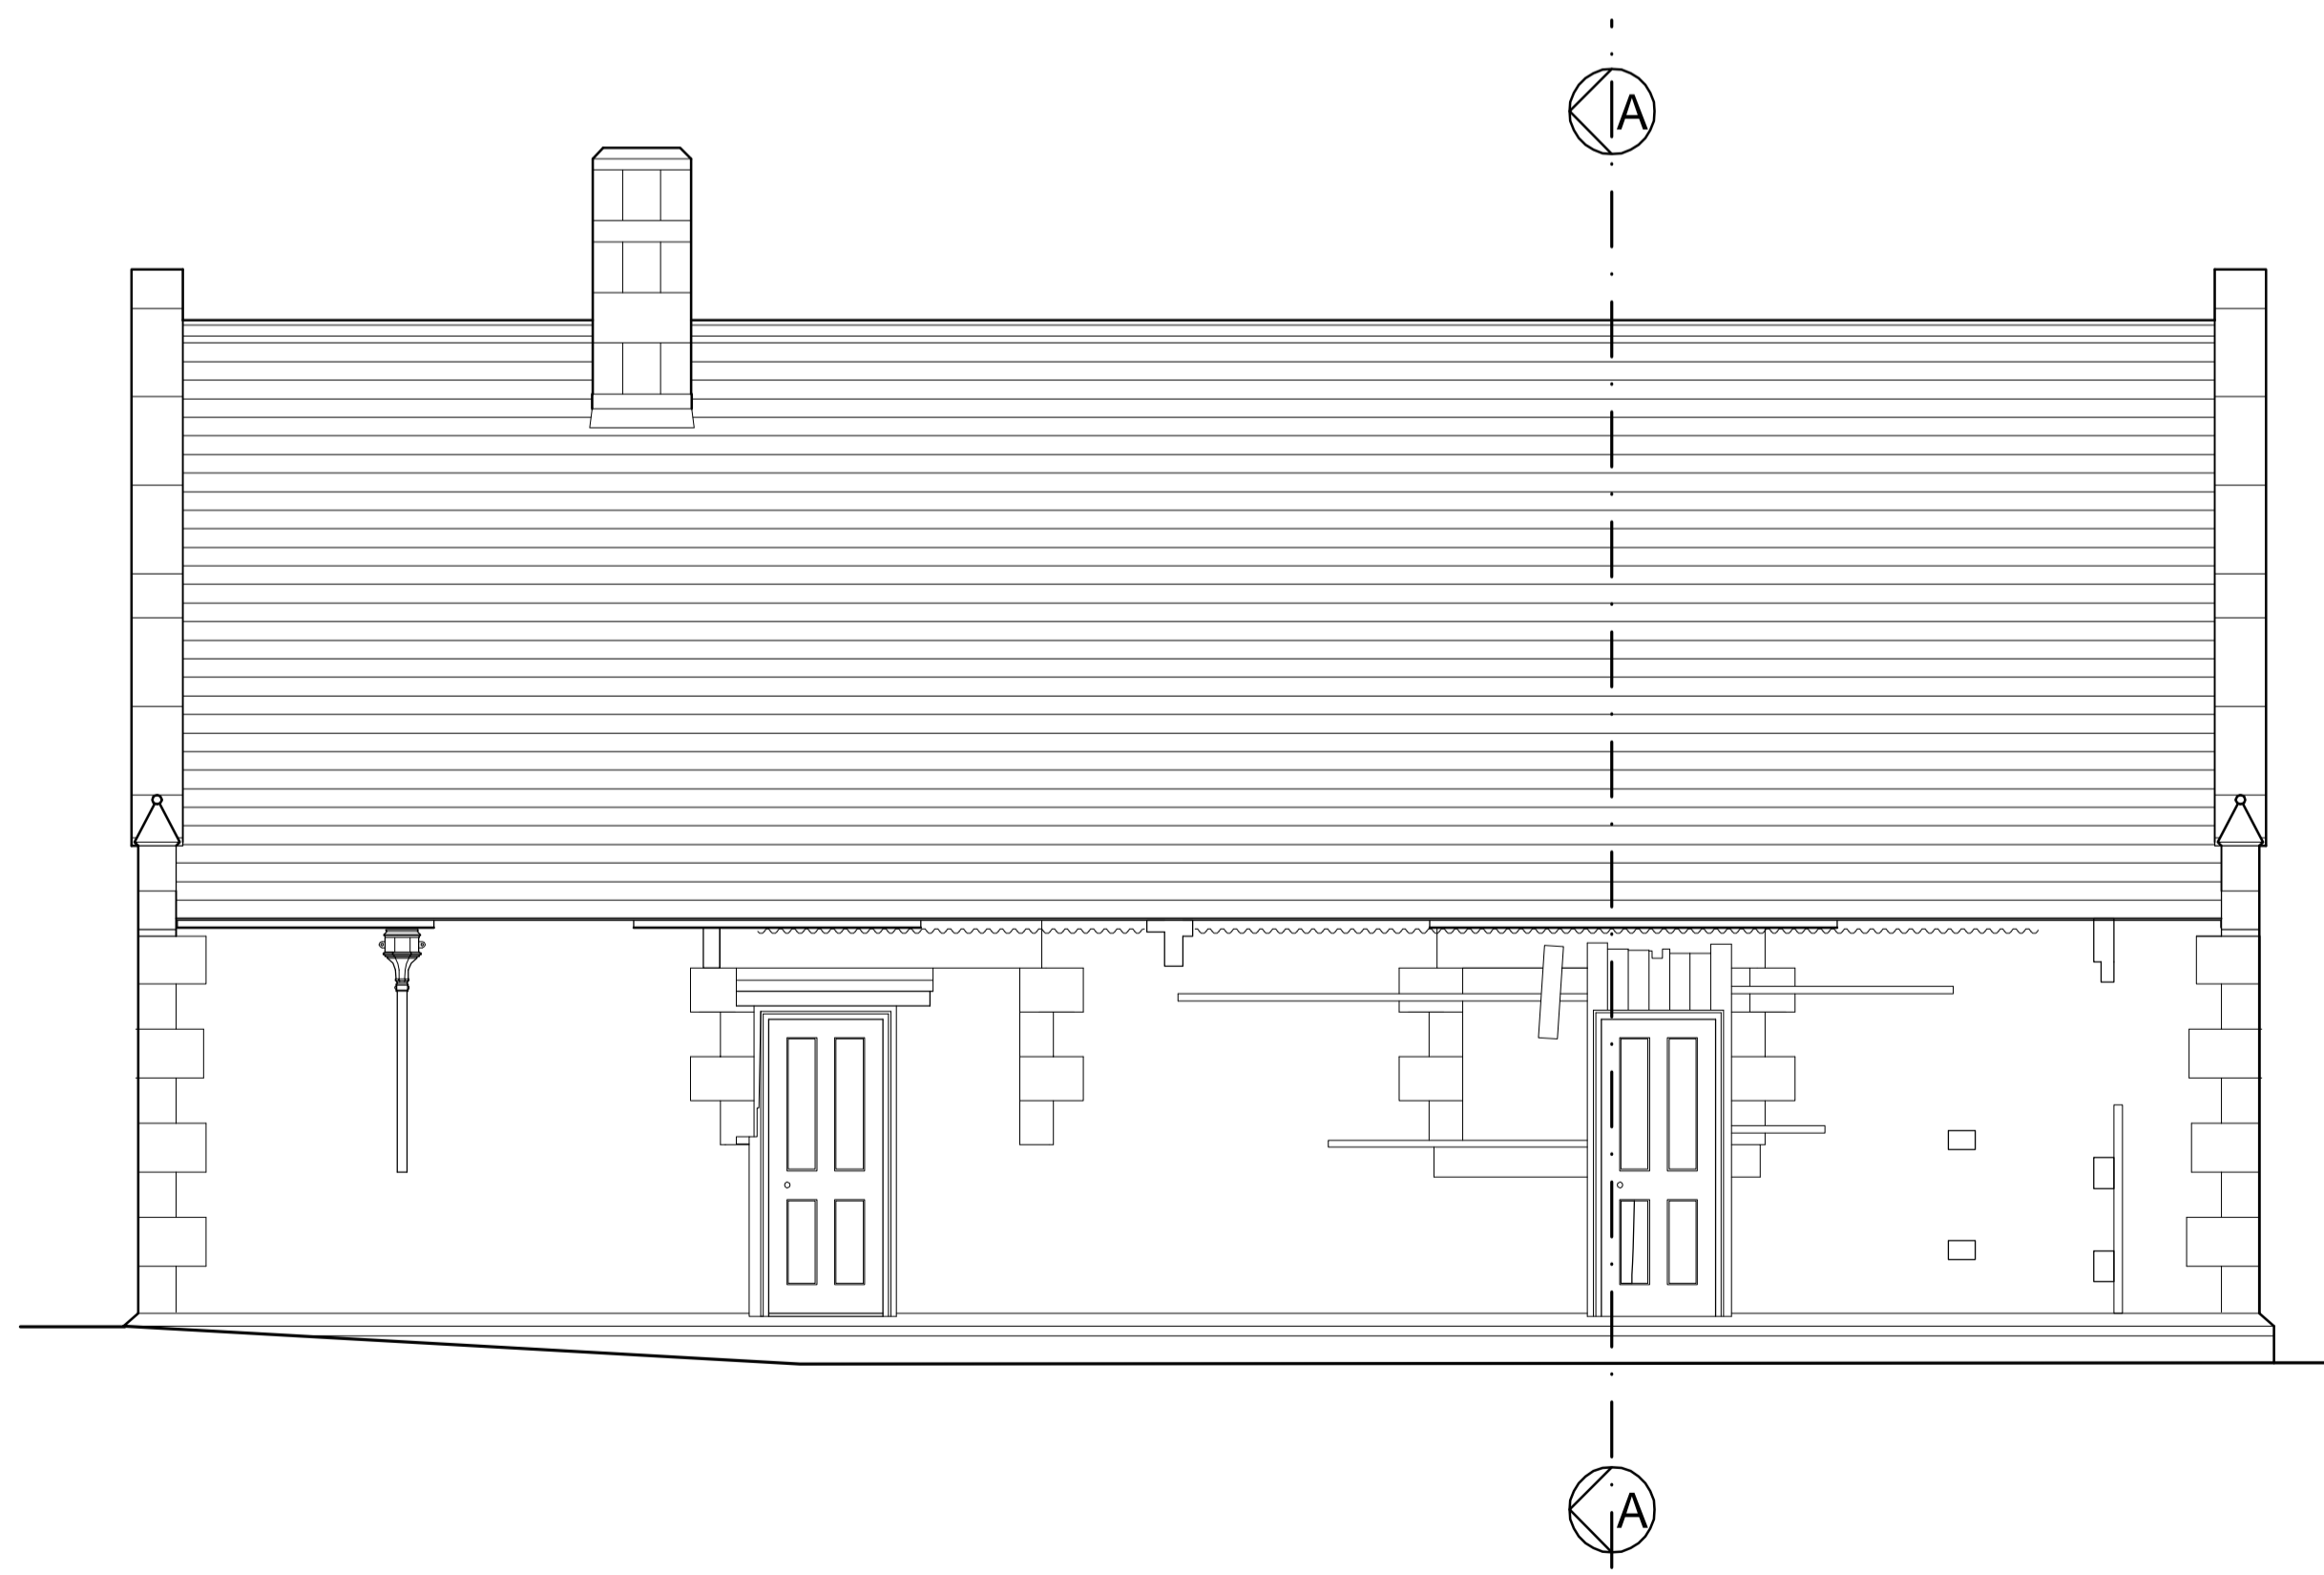

EXISTING EASTERN ELEVATION 1:50

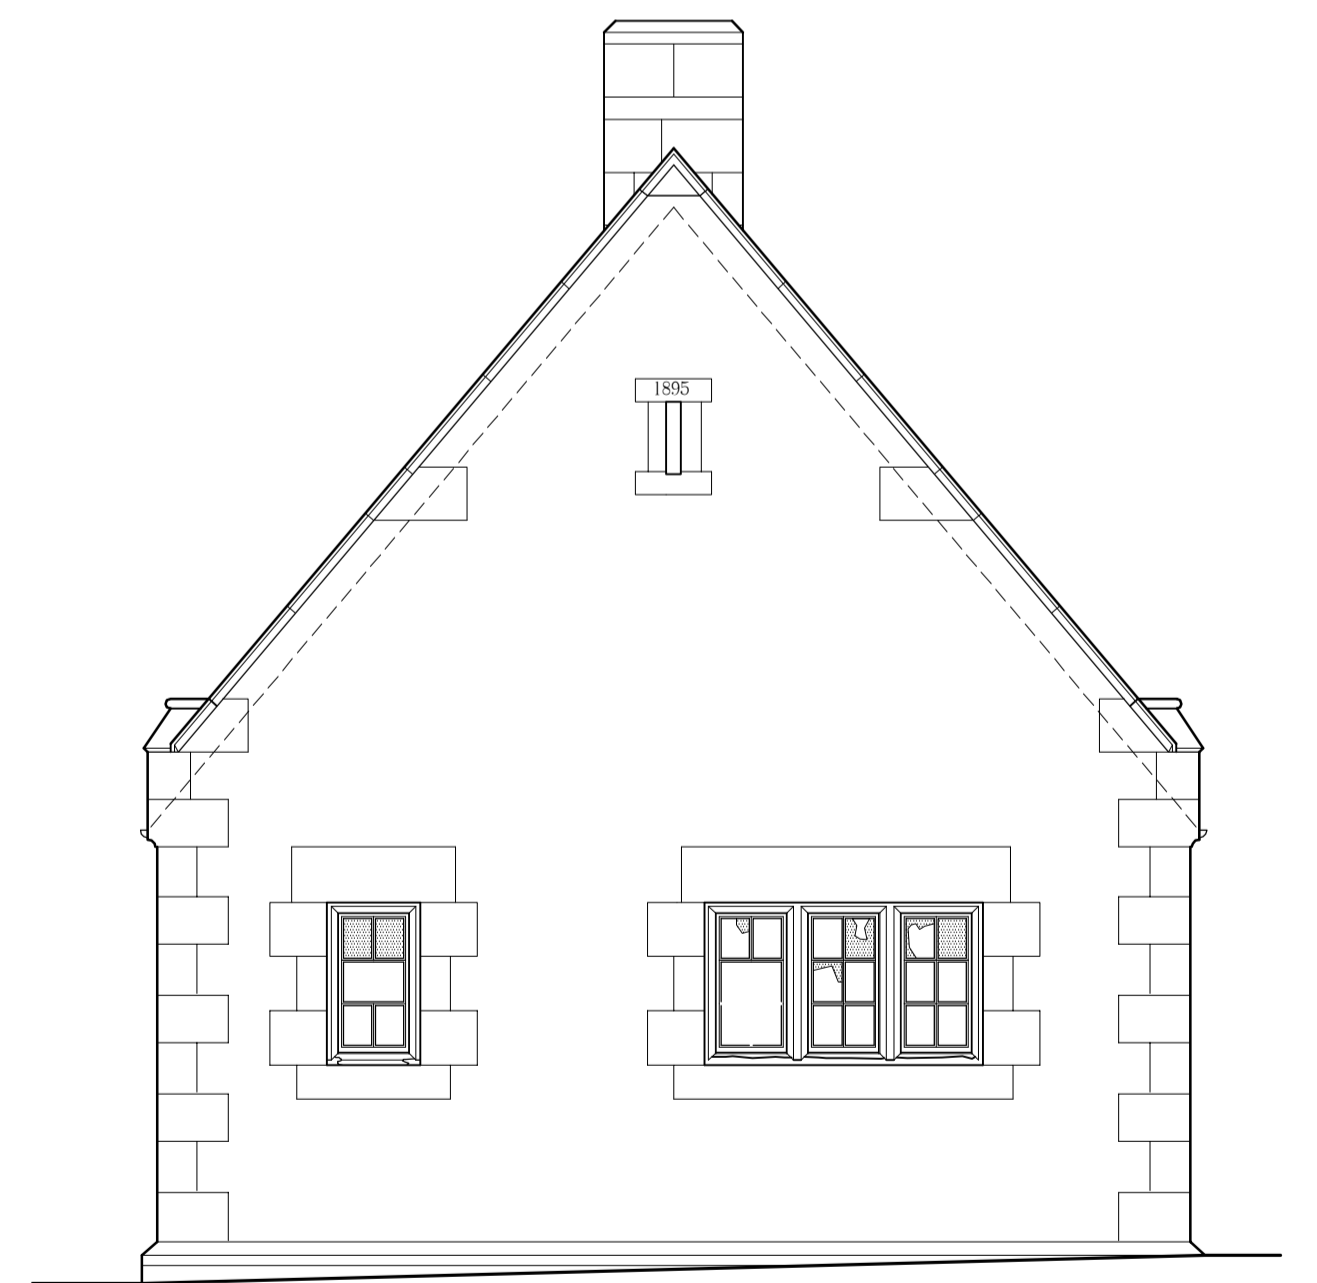

EXISTING NORTHERN ELEVATION 1:50