


WHITE BURNS

FORD NO 1 ~ G.R. 90719 10946.

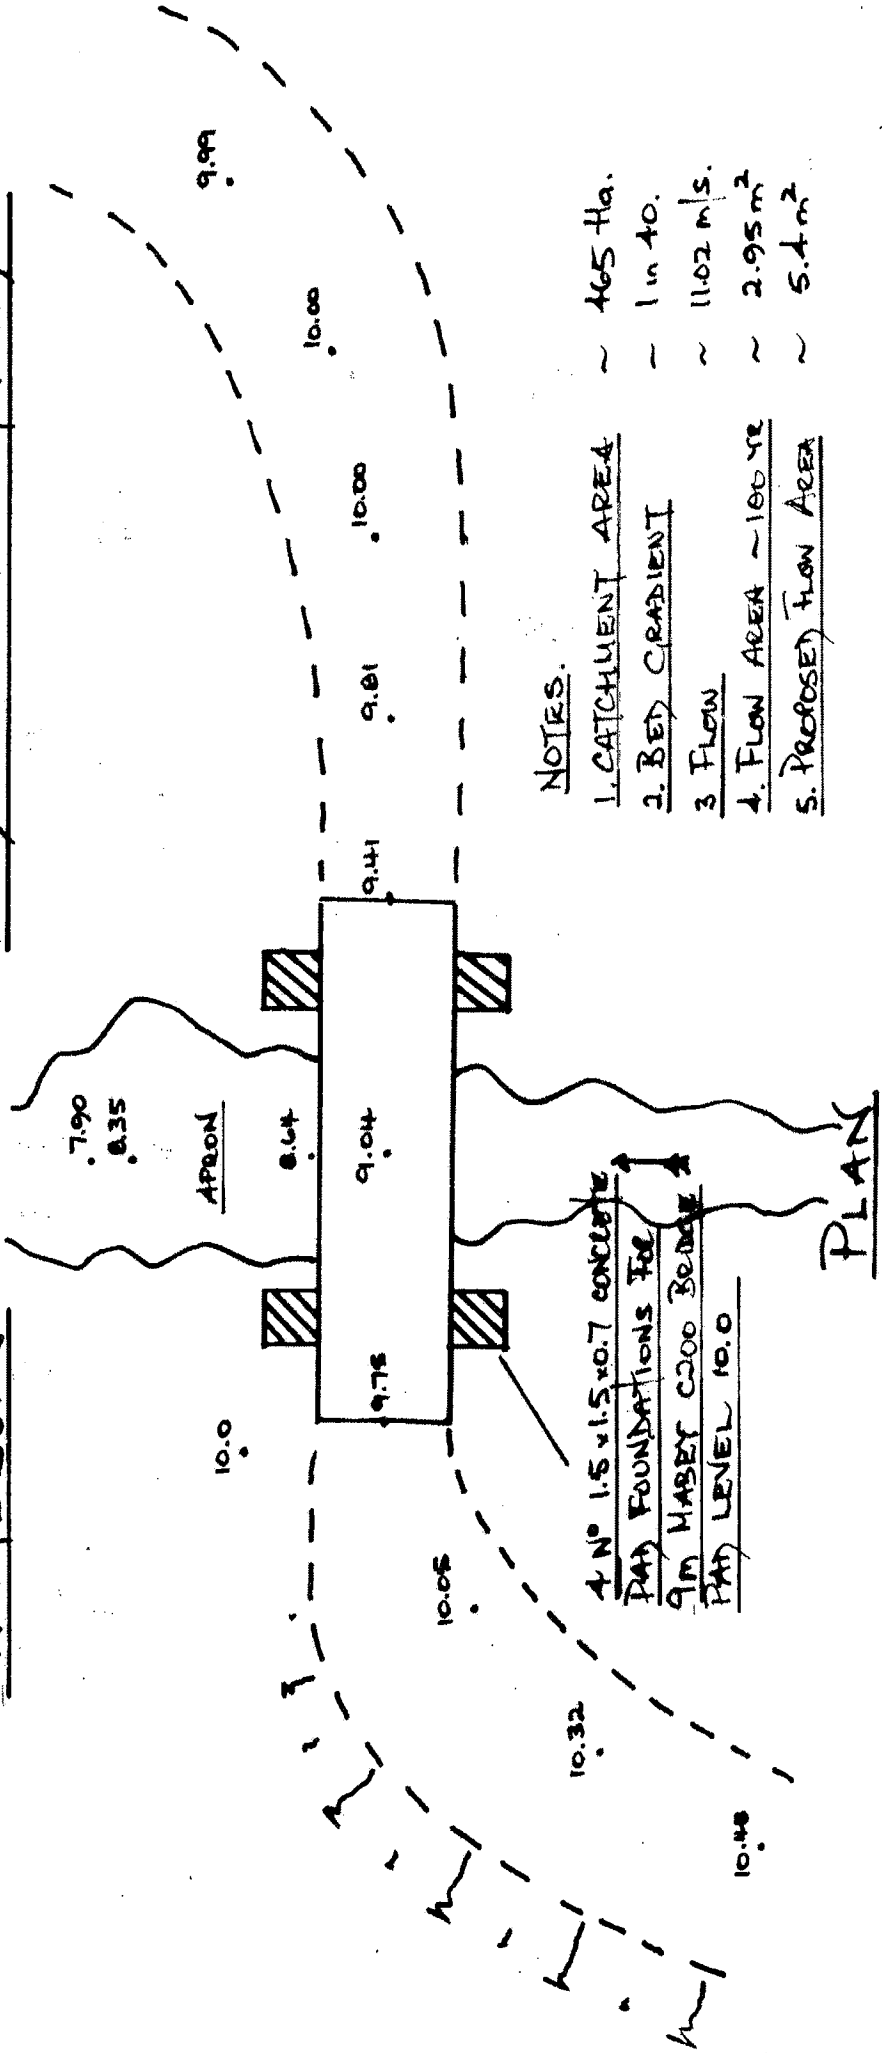

NOTES.

- 1. CATCHMENT AREA ~ 465 Ha.
- 2. BED GRADIENT ~ 1 in 40.
- 3. FLOW ~ 1102 m<sup>3</sup>/s.
- 4. FLOW AREA ~ 100 yd ~ 2.95 m<sup>2</sup>
- 5. PROPOSED FLOW AREA ~ 5.4 m<sup>2</sup>

4 NO 1.5 x 1.5 x 0.7 CONCRETE  
PAD FOUNDATIONS FOR  
9M HASEET C200 BRIDGE  
PAD LEVEL 10.0

PLAN

FOR BRIDGE DETAIL SEE  
DRAWING NO FE/WB/UC200.



ELEVATION

EXISTING ROAD LEVEL RAISED TO TIE  
INTO NEW BRIDGE DECK LEVEL.

DRAWING NO FE/WB/01.  
SCALE 1:200  
DRAWN BY NAR 17.