


17NP0086

WHITE BORN

FORD NO 3 ~ G.I.R. 91617 104714

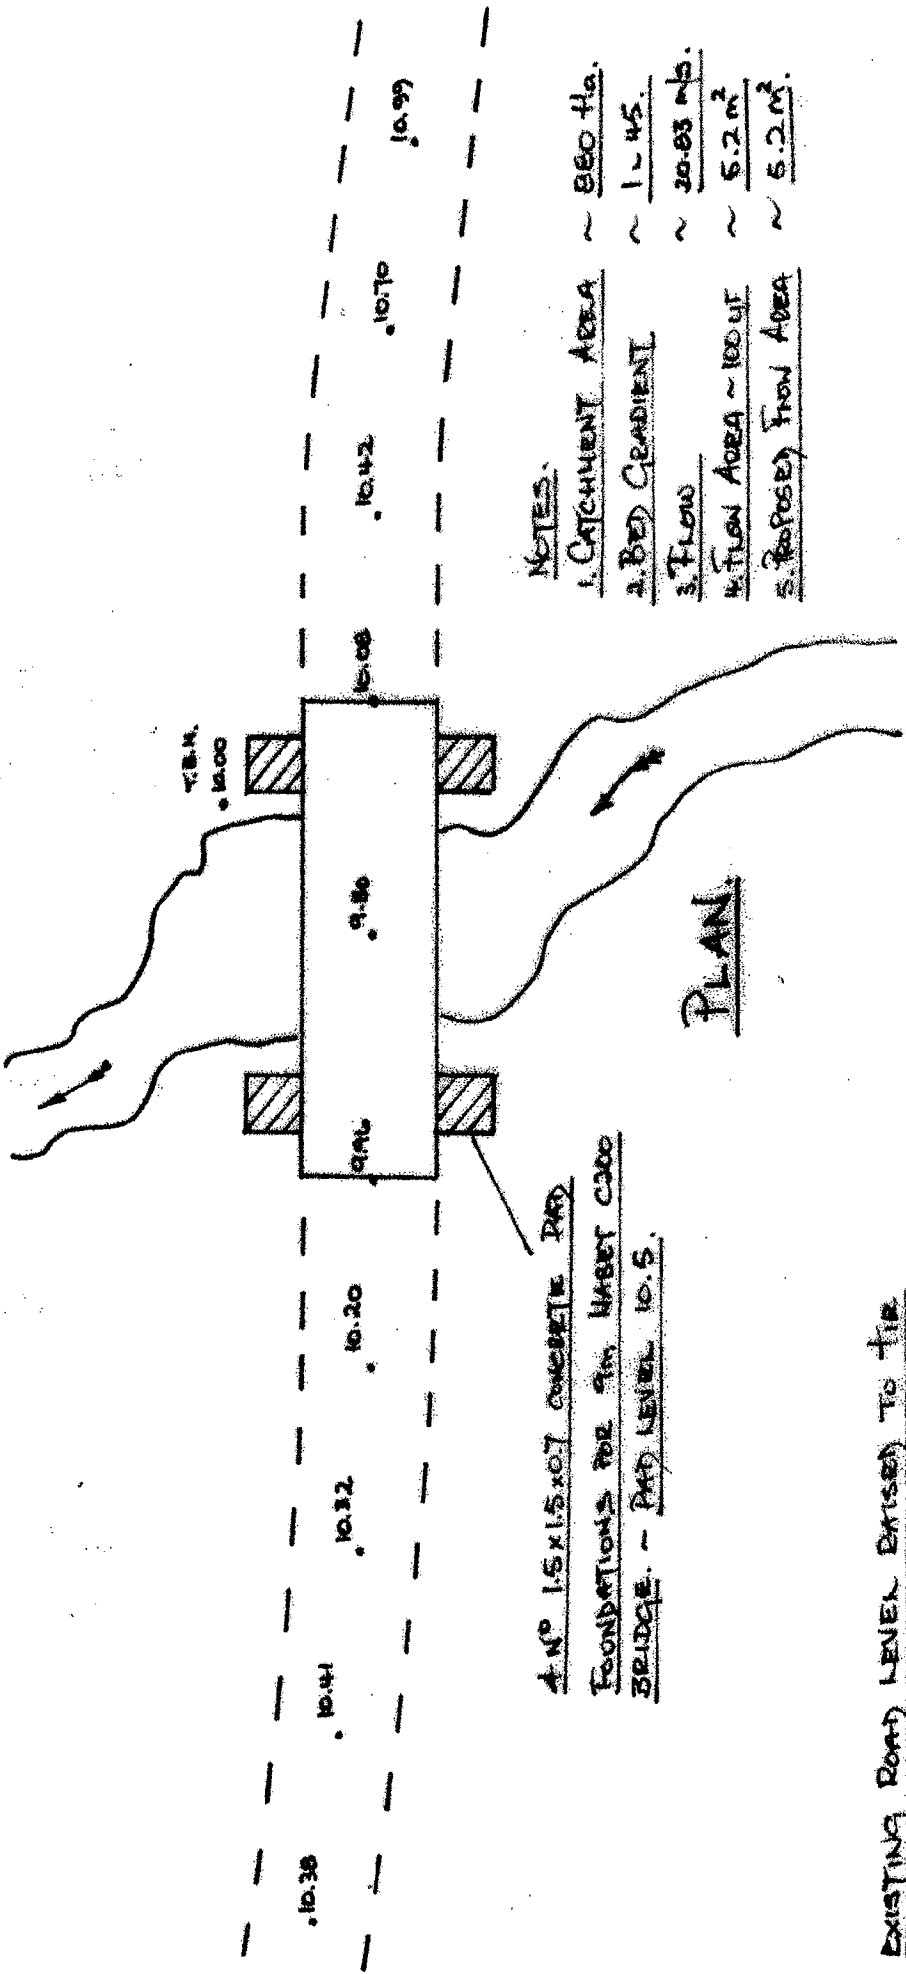


4 NO 1.5x1.5x0.7 CONCRETE PIER
 FOUNDATIONS FOR 9m WABSET C200
 BRIDGE. - PAV LEVEL 10.5.

- NOTES.
1. CATCHMENT AREA ~ 880 Ha.
 2. BED GRADIENT ~ 1:45.
 3. FLOW ~ 30-83 m³/s.
 4. FLON AREA ~ 100 yf
 5. PROPOSED FLOW AREA ~ 5.2 m².

EXISTING ROAD LEVEL RAISED TO TIP
INTO NEW BRIDGE DECK LEVEL.

FOR BRIDGE DETAIL SEE
DRAWING NO FE/WB/MC200.

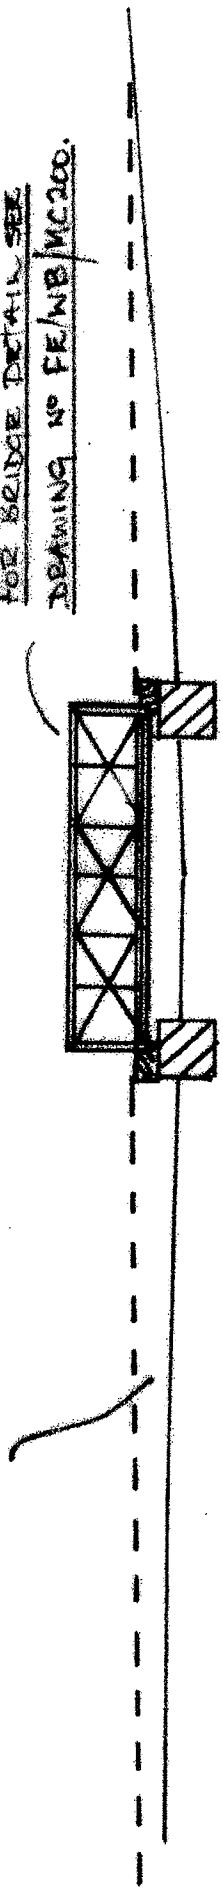

ELEVATION.

DRAWING NO FE/WB/03
SCALE 1:200
DRAWN JF MAR 17.