


17NPO087.

YOKE BORN

FORD - G.R. 91707 10484

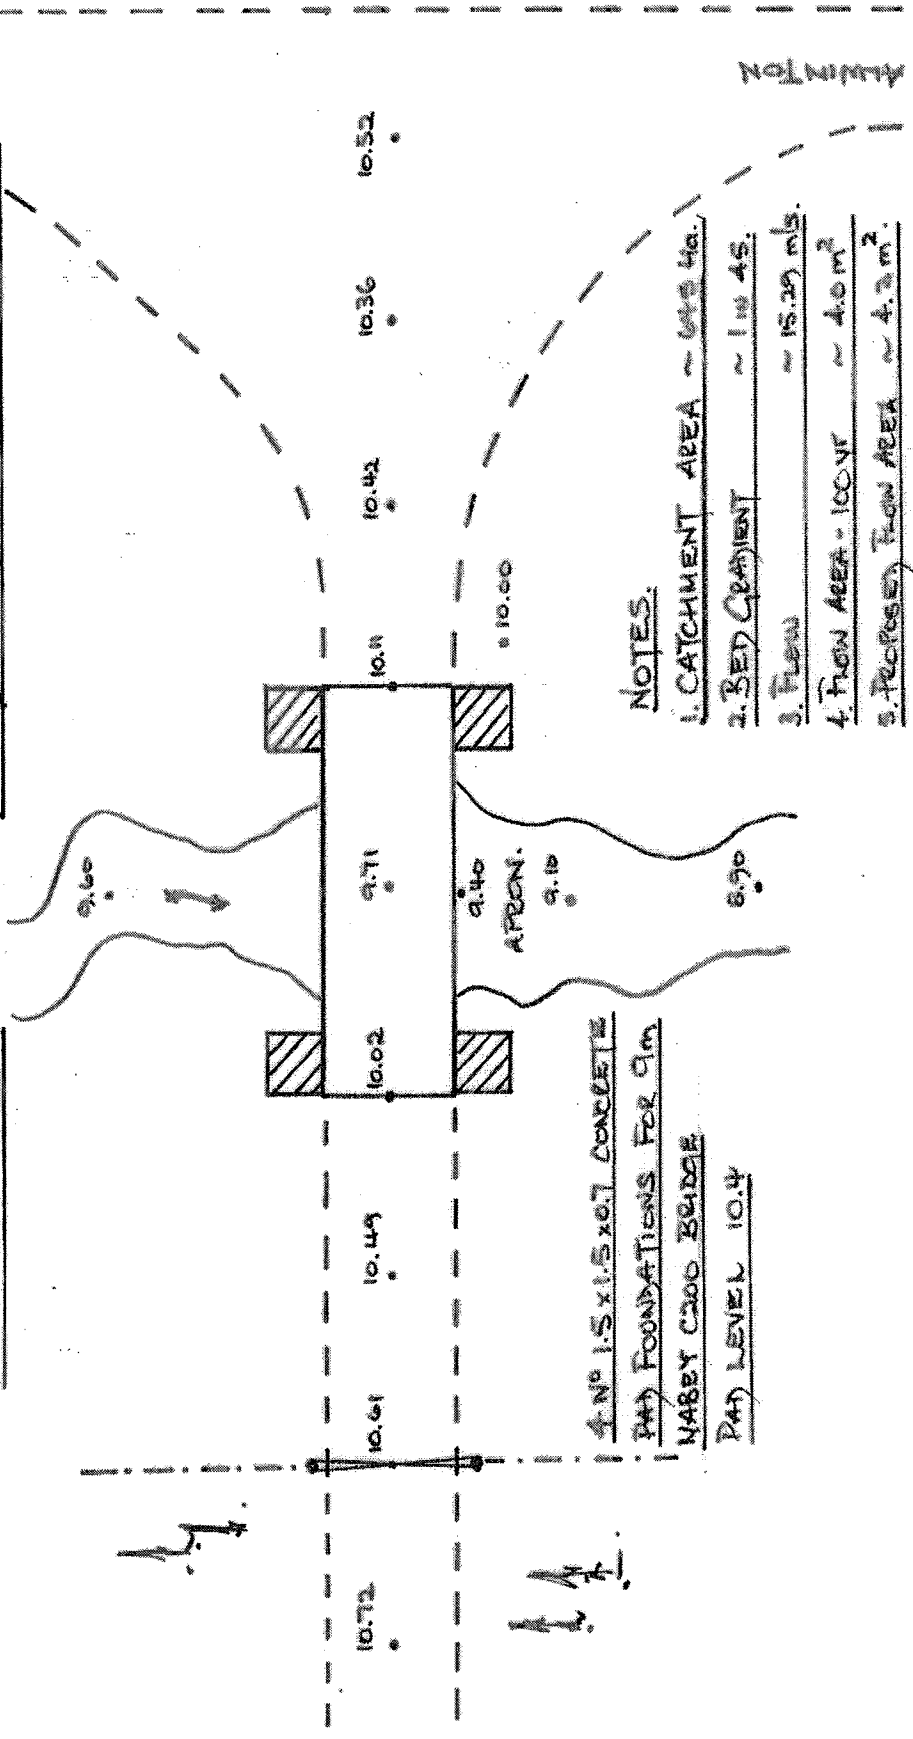


4 NO 1.5 x 1.5 x 0.7 CONCRETE
PAD FOUNDATIONS FOR 9m
NABBY C200 BRIDGE
PAD LEVEL 10.4

- NOTES:
1. CATCHMENT AREA ~ 600 Ha.
 2. BED GRADIENT ~ 1 in 45.
 3. FLOW ~ 15.29 m/s.
 4. FLOW AREA - 100 VF ~ 4.0 m²
 5. PROPOSED FLOW AREA ~ 4.2 m²

EXISTING ROAD LEVEL RAISED TO
TIE INTO NEW BRIDGE DECK LEVEL.

FOR BRIDGE DETAIL SEE
DRAWING NO FE/NIB/MC200.

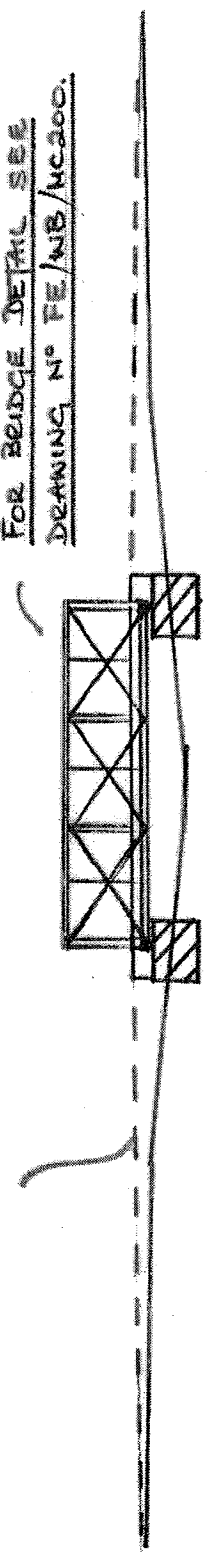

ELEVATION.

DRAWING NO FE/YB/01.
SCALE 1:200
DRAWN IF MAR 17.