
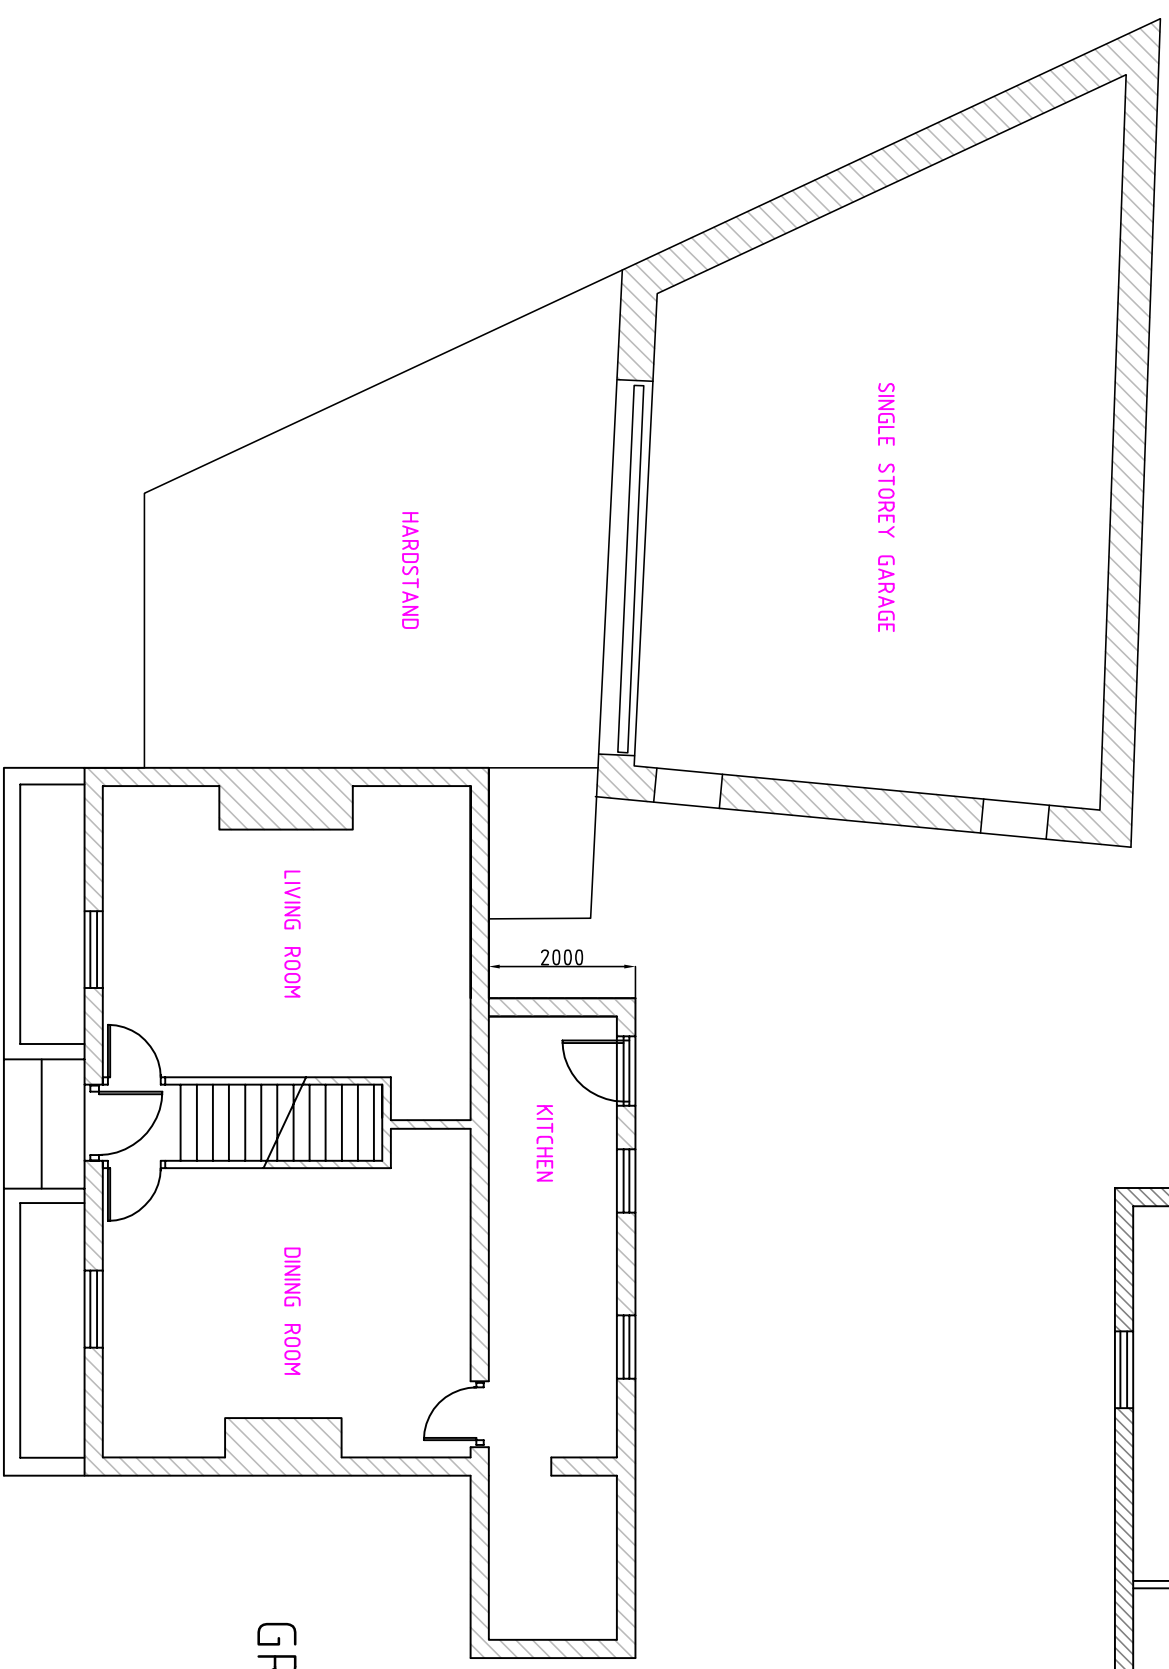


- General Notes
1. The Drawing is Copyright
 2. The contractor must check and verify the dimensions of the whole site and building including levels and street front, before commencing work.
 3. The drawing to be read with and checked against any applicable drawings including those of the engineer, before work commences.
 4. The contractor must work in strict compliance with all British Standards, Building Regulations, Acts of Parliament and European Legislation.
- | | |
|-------|------------|
| Date: | Amendment: |
|-------|------------|

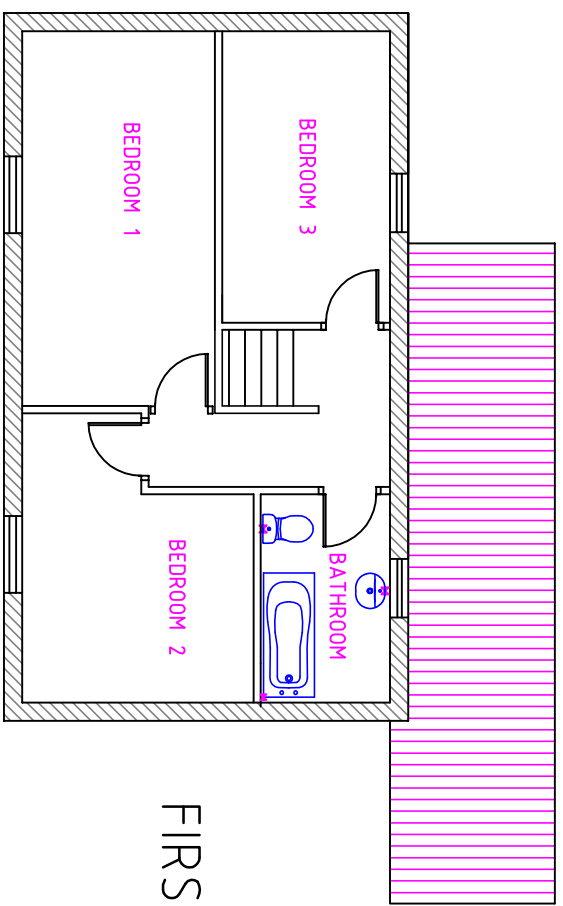

Border House, Beaufront Park, Anick Road,
Hexham, Northumberland, NE46 4TU
t: 01434 613 928 e: info@affordablearchitecture.co.uk
www.affordablearchitecture.co.uk

Project: THE COTTAGE FALSTONE
Client: MR N WELTON

Drawing Number:	121.A.A2.001
Scale:	1:100 @ A3
Date:	07/04/2017
Rev.:	