



- General Notes**
1. The Drawing is Copyright
 2. The contractor must check and verify the approval of the building and building, including levels and sewer inlets, before commencing work.
 3. The drawing is to be read with and checked against any specific drawings, including those of the engineer, steel work connections.
 4. The contractor must work in full compliance with all British Standards, Building Regulations, Acts of Parliament and European legislation.
- | Code | Amendment |
|------|-----------|
| | |

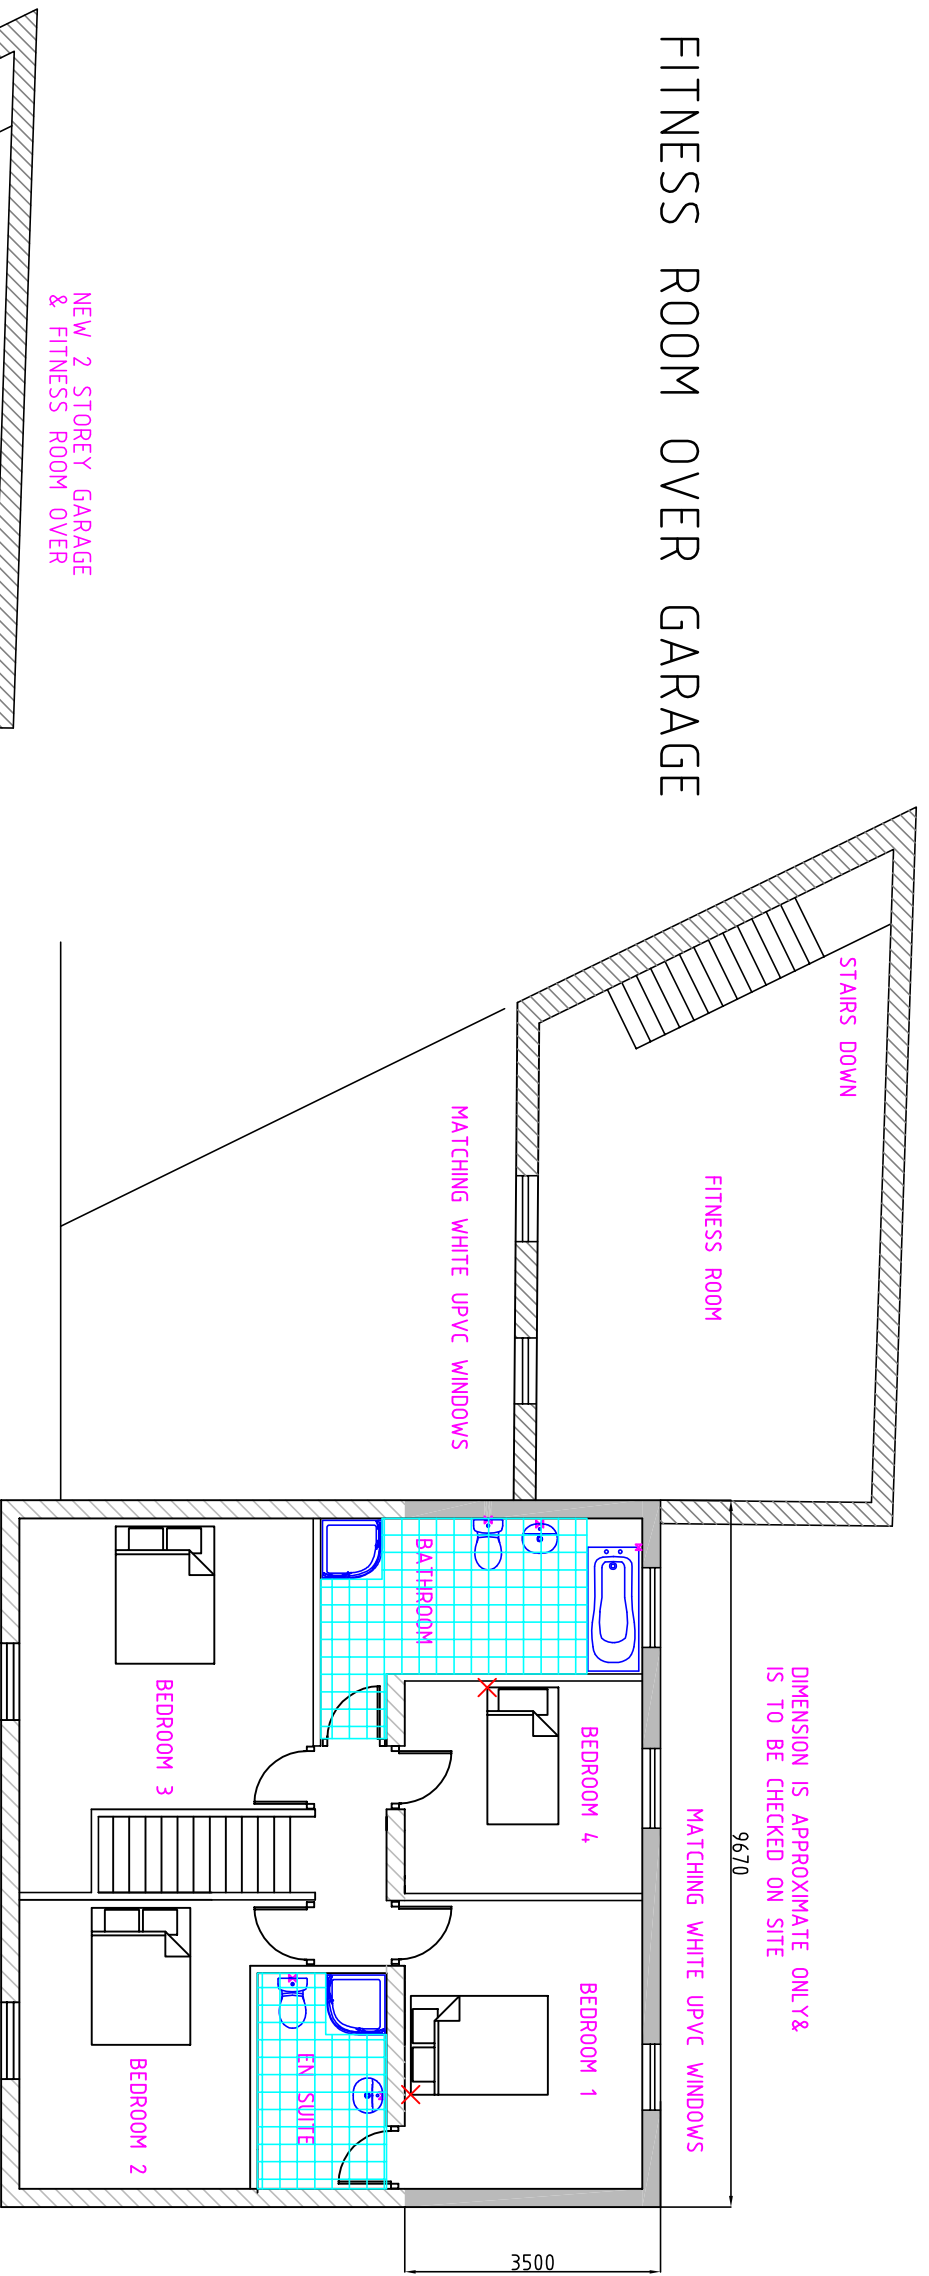

FIRST FLOOR PLAN

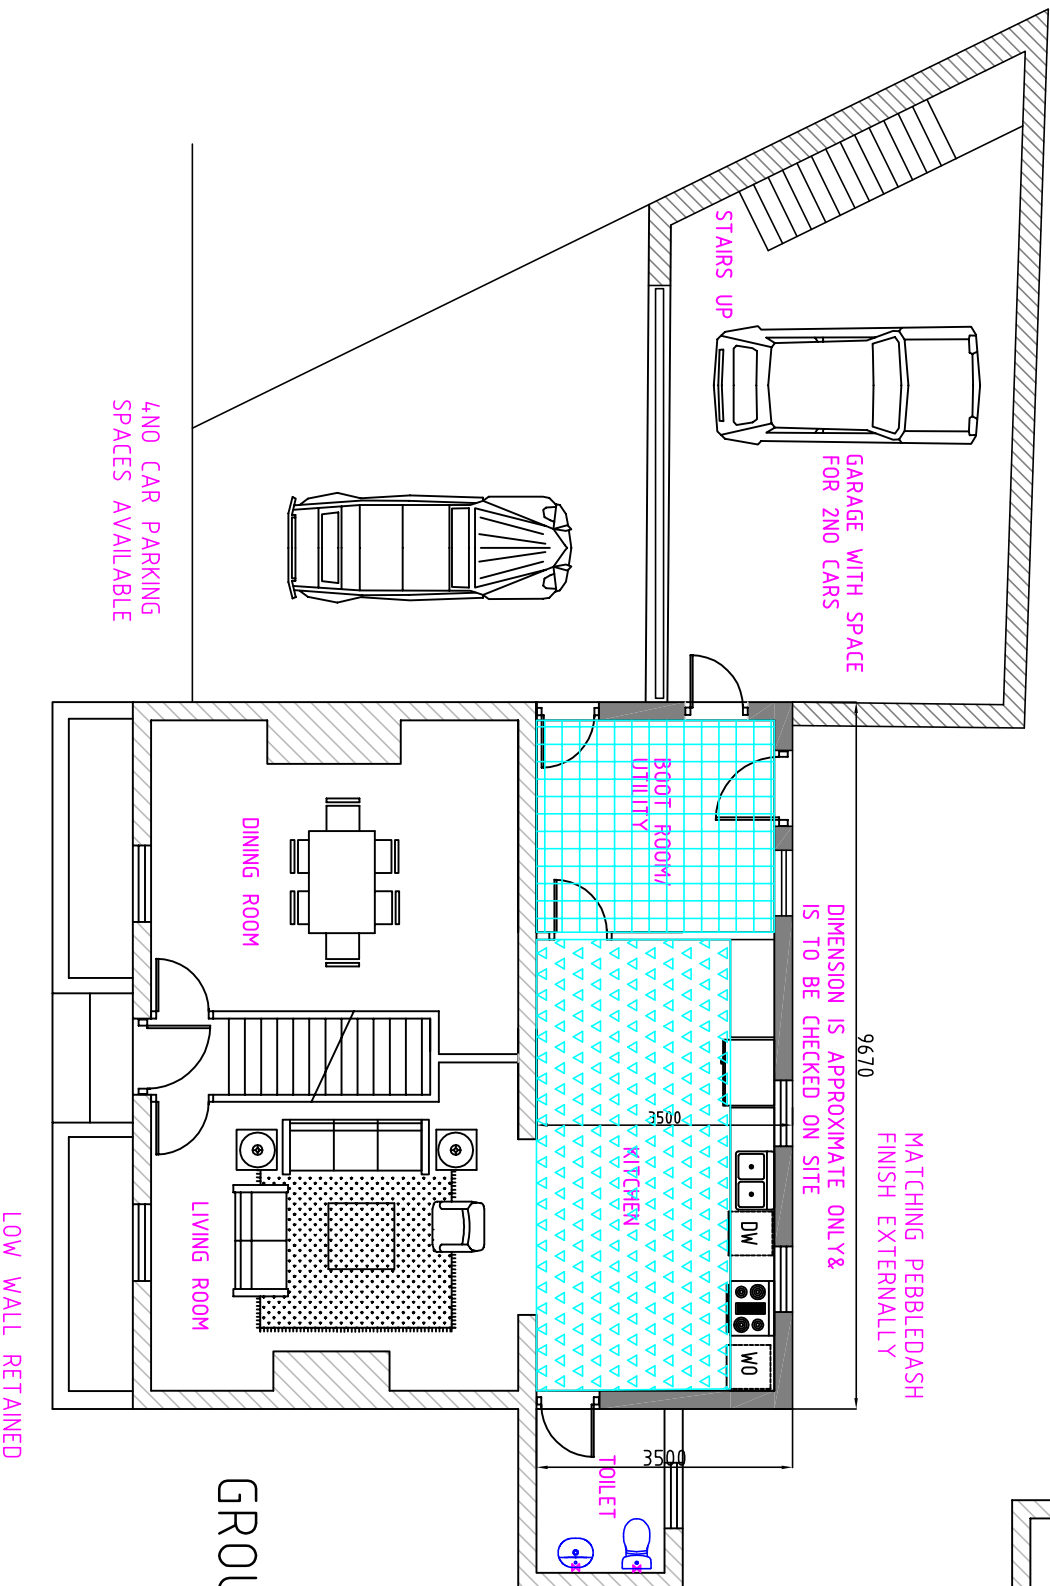

GROUND FLOOR PLAN



Border House, Beaufort Park, Anick Road,
Hexham, Northumberland, NE46 4TU
t: 01434 613 928 e: info@affordablearchitecture.co.uk
www.affordablearchitecture.co.uk

Project: **THE COTTAGE FALSTONE**
Client: **MR N WELTON**

Proposed Plans: **121.A.A2.002**

Scale: **1:100 @ A3**
Date: **01/04/2017**