


TILE DRAINAGE SCHEME N^o 60/47^{TD}/11,

DUNS HOUSES, OTTERBURN.

Applicant: W. Walton Esq., Duns Houses, Otterburn.

Northumberland National Park
 Authority
 Planning Department
 Received
 12 OCT 2017

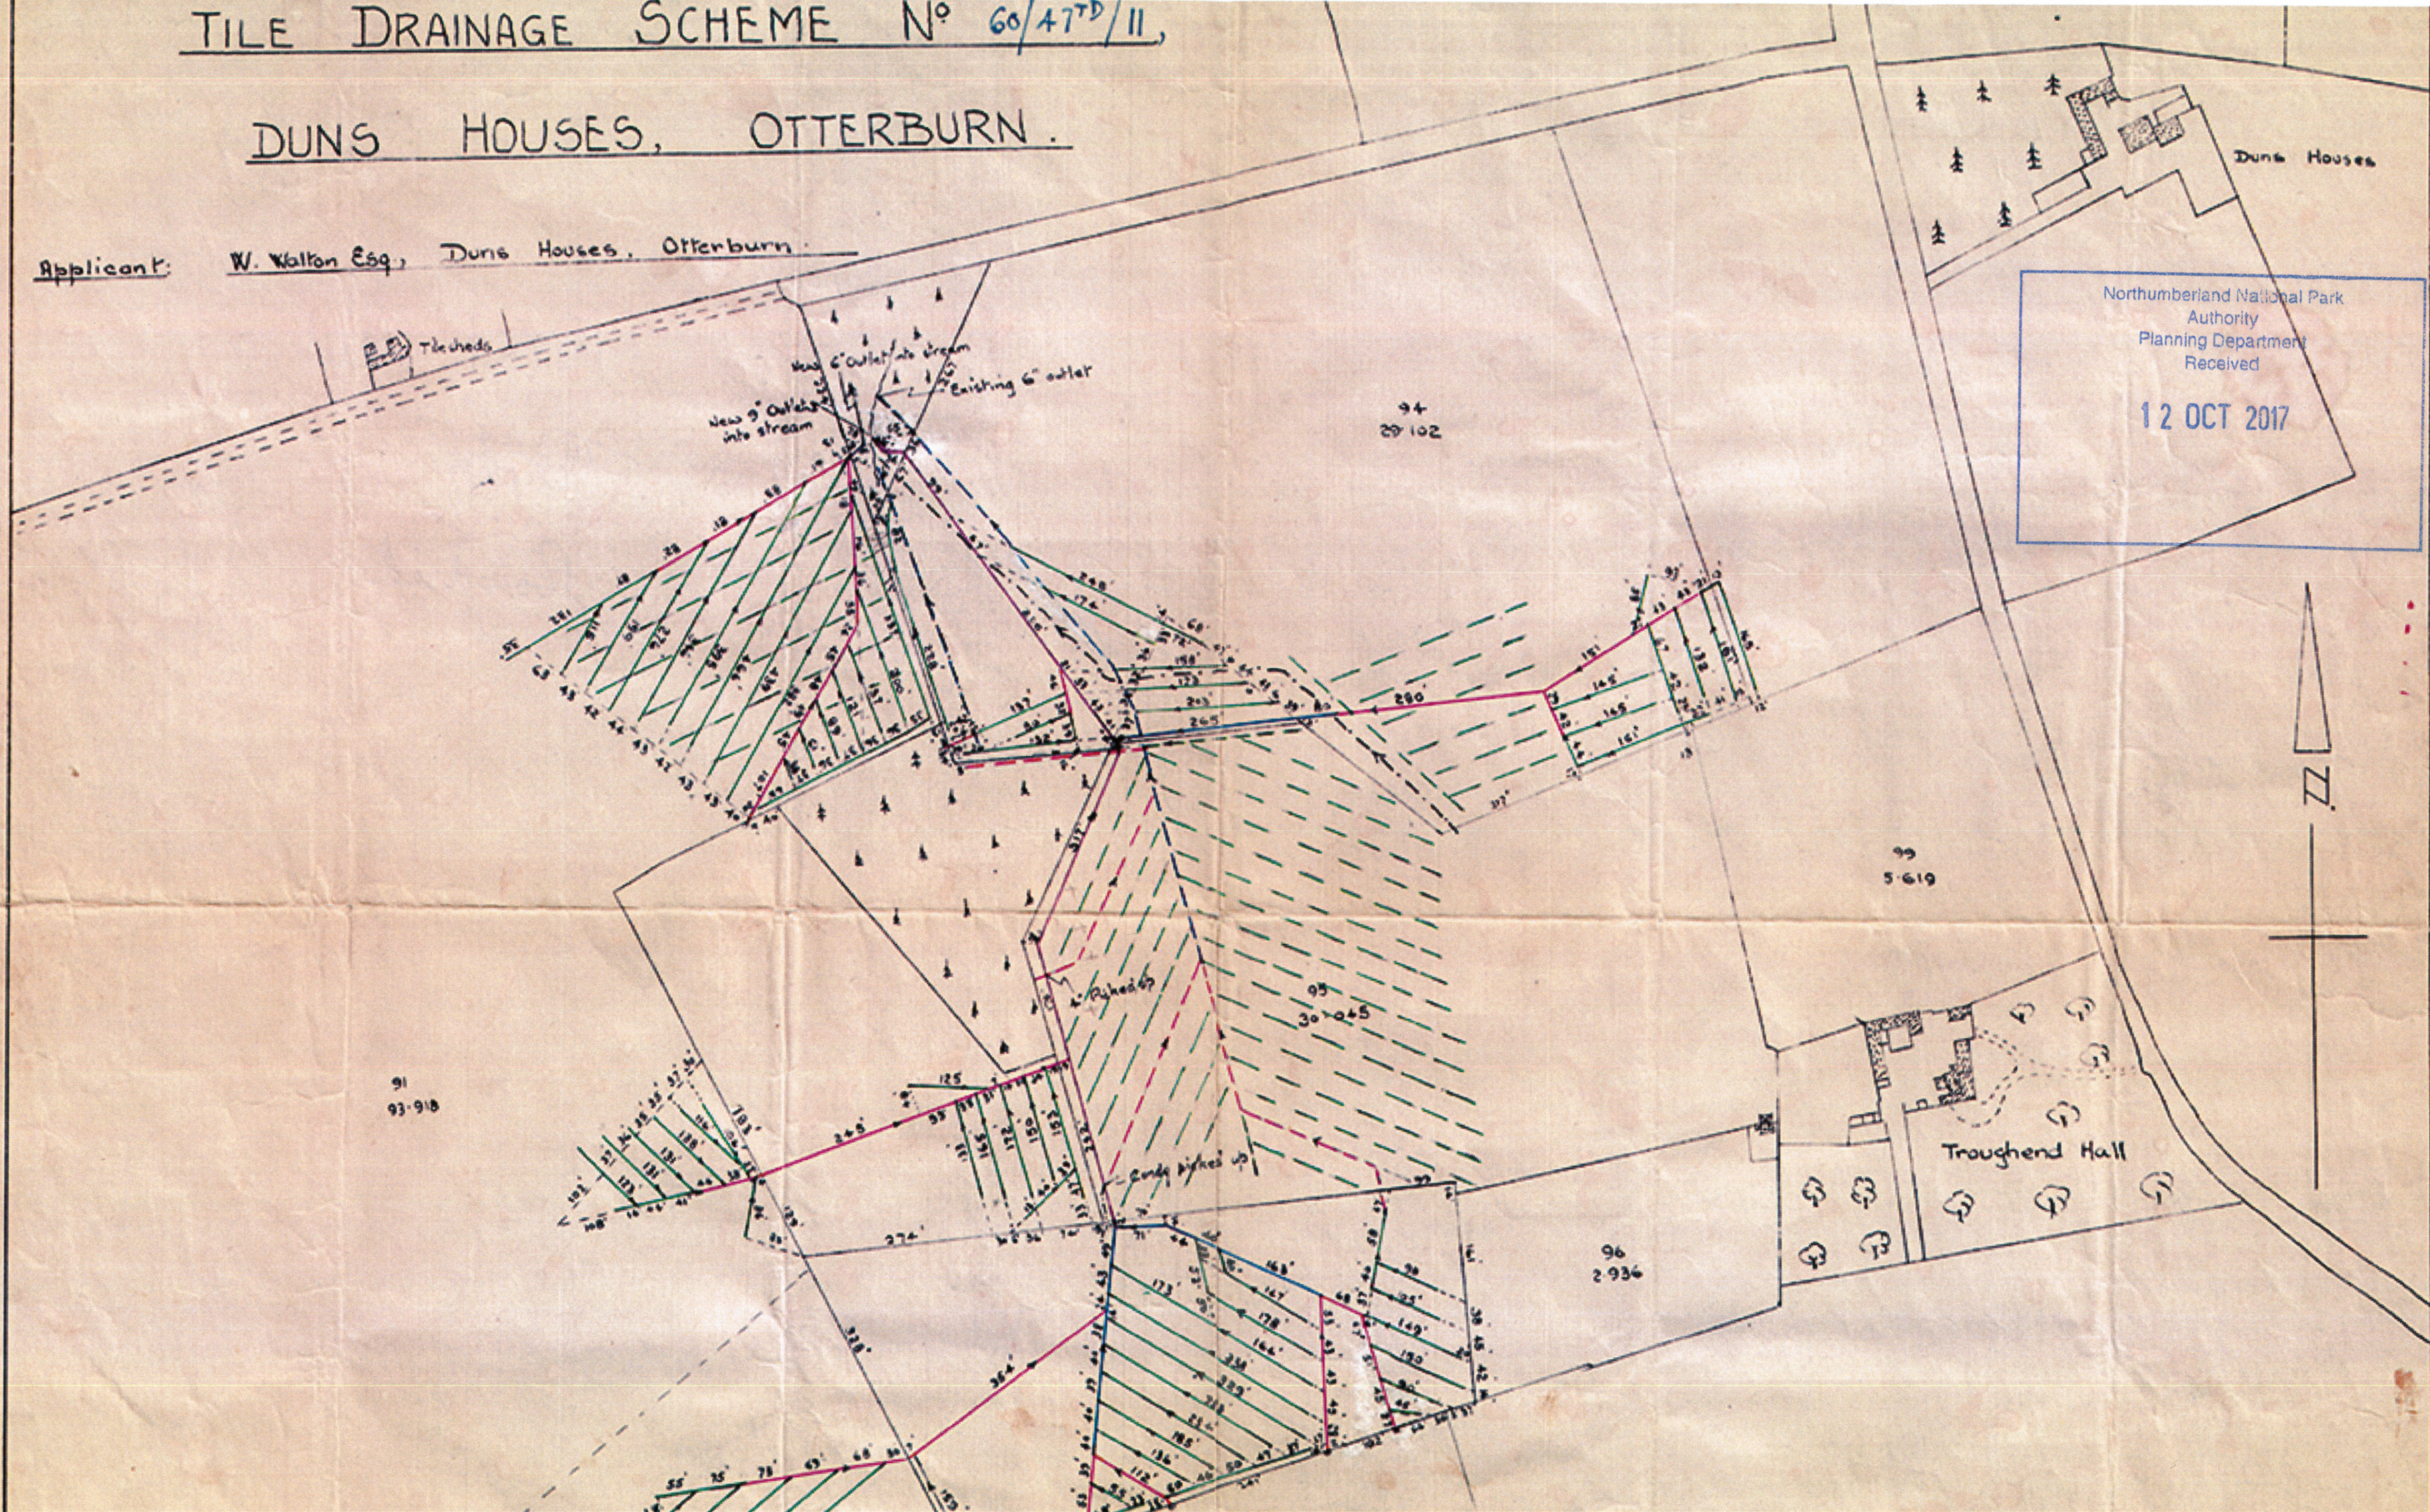

LEGEND.	
New 3" diam. tiles 2' 6" deep shown	→
• 4" • • 3' 0" • • • • •	→
• 6" • • 3' 0" • • • • •	→
• 9" • • 3' 6" • • • • •	→
Existing 4" • • • • •	→
• 6" • • • • •	→
Map ref. <u>NLVI ~ 8</u> <u>1928</u> <u>1/2500</u>	
Certified by <u>W. Quinn</u> as a correct record of tile drainage laid down in O.S.	

JAMES CHARLTON,
 DRAINAGE CONTRACTOR,
 WEST WOODBURN.