


Proposed Agricultural Building at Ingram Hill Cottage Pens - Location Plan 1:7500 @ A4

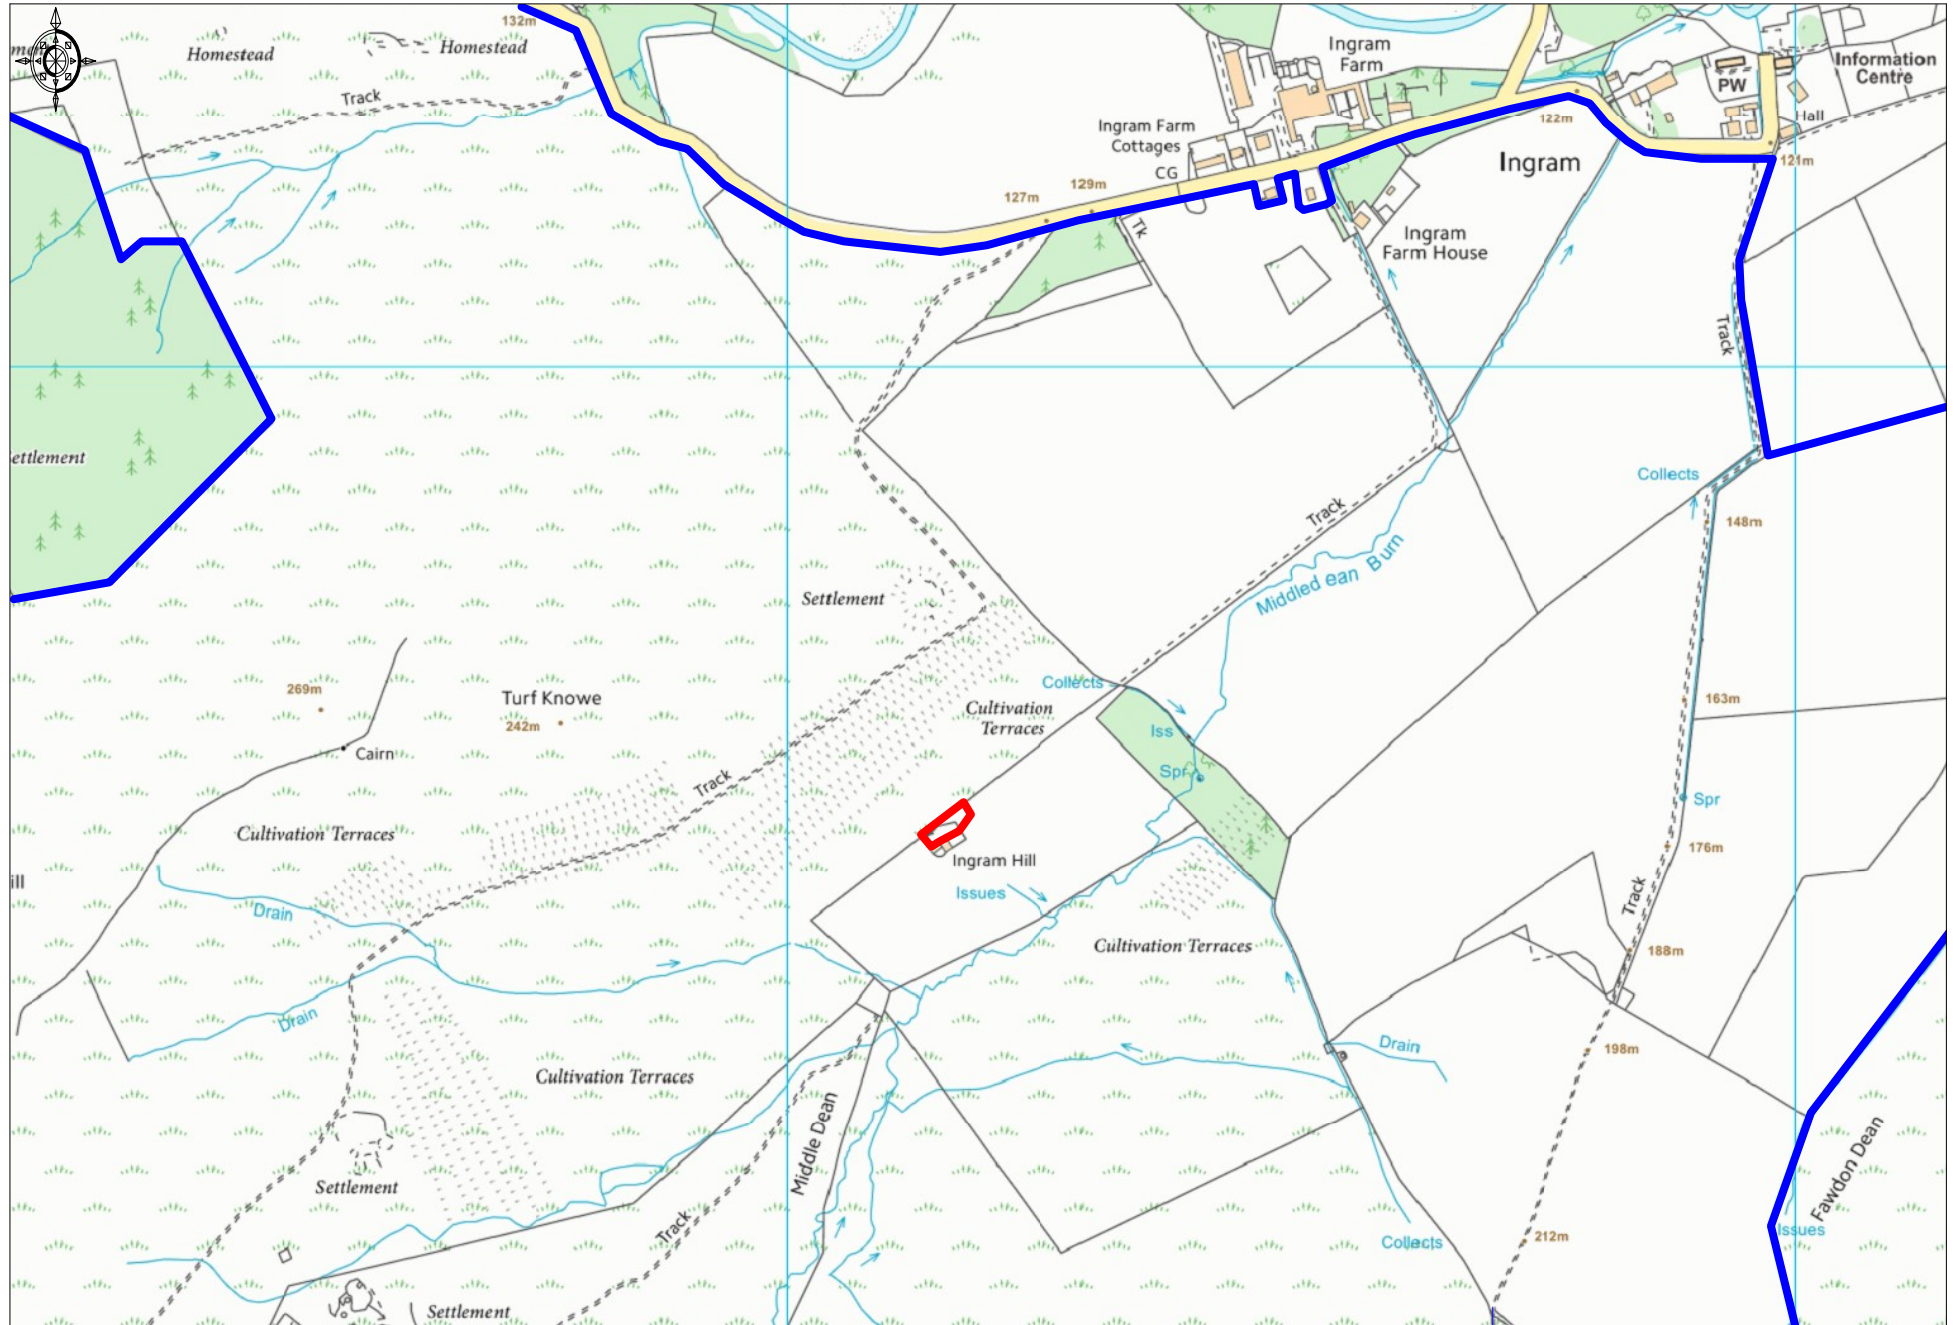

Ordnance Survey © Crown Copyright 2017. All rights reserved. Licence number 100022432. Plotted Scale - 1:7500