




1 Garage Left Side
1 : 50

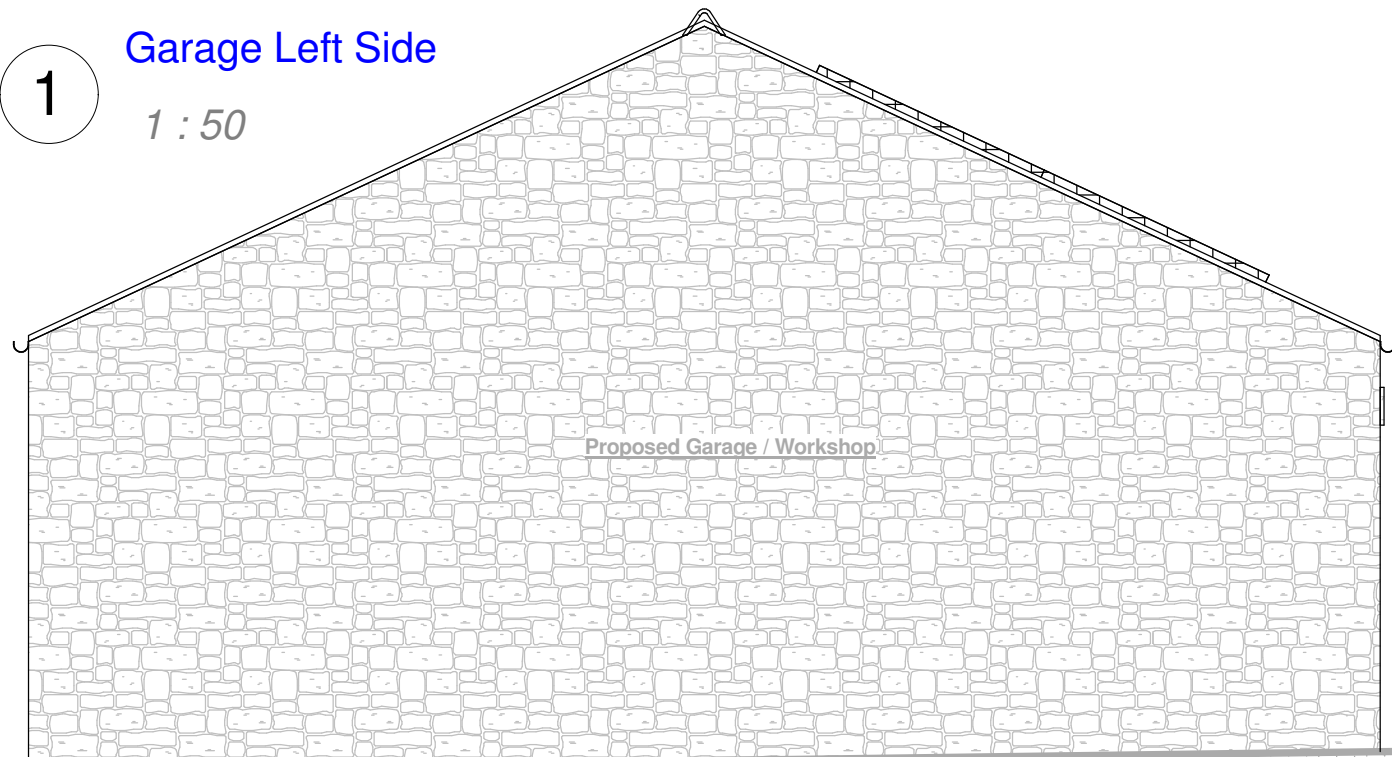


2 Garage Rear
1 : 50

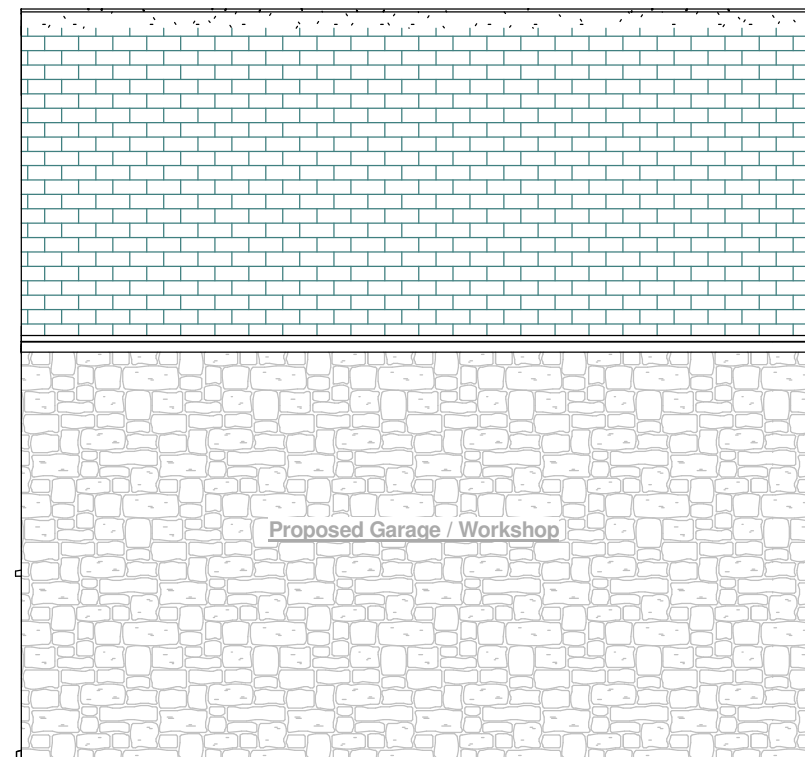

4 Garage Right Side
1 : 50

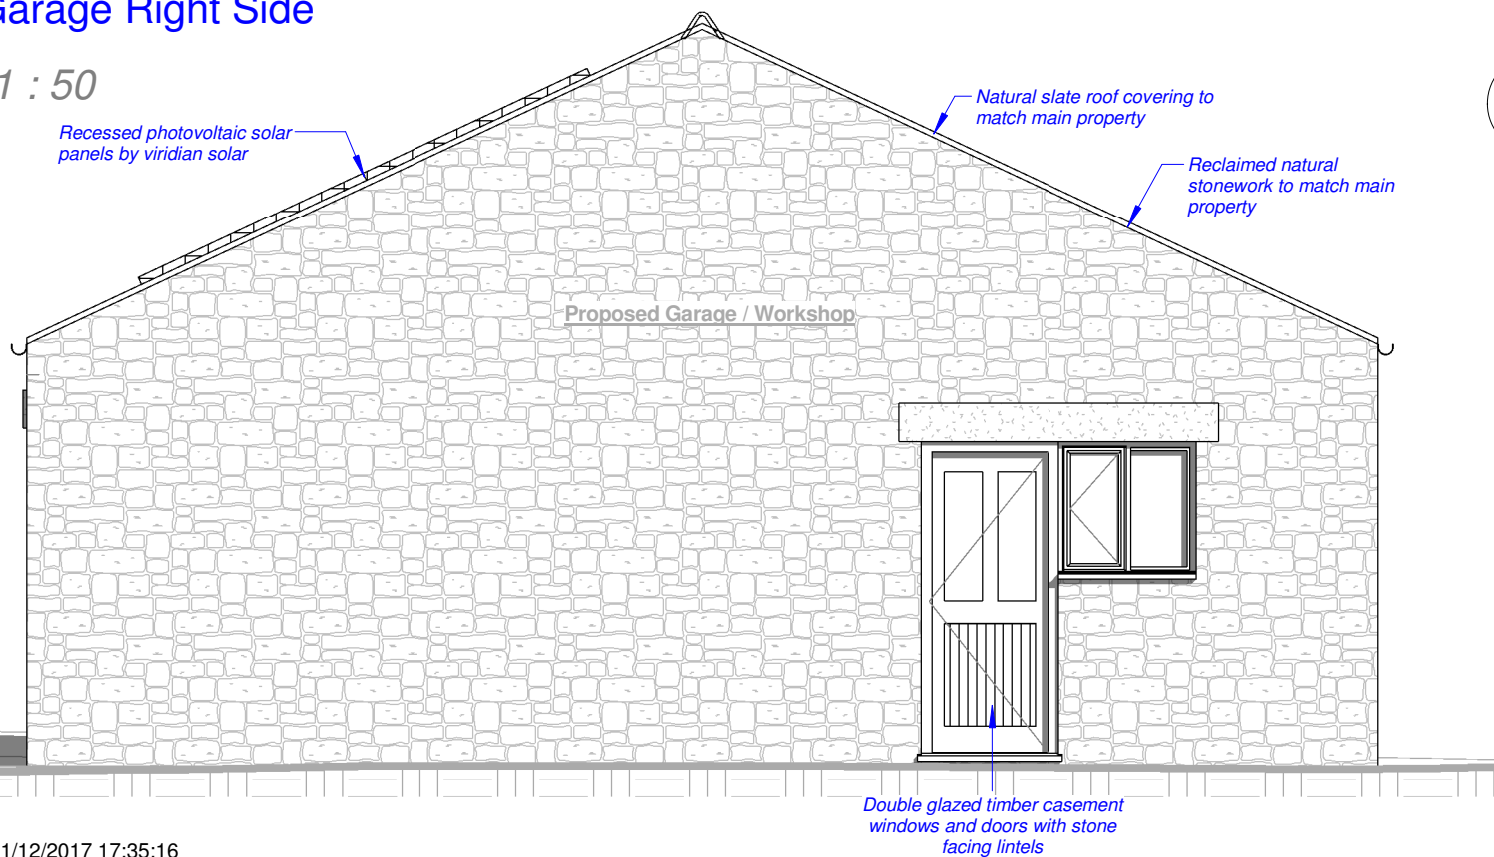

3 Garage Front
1 : 50

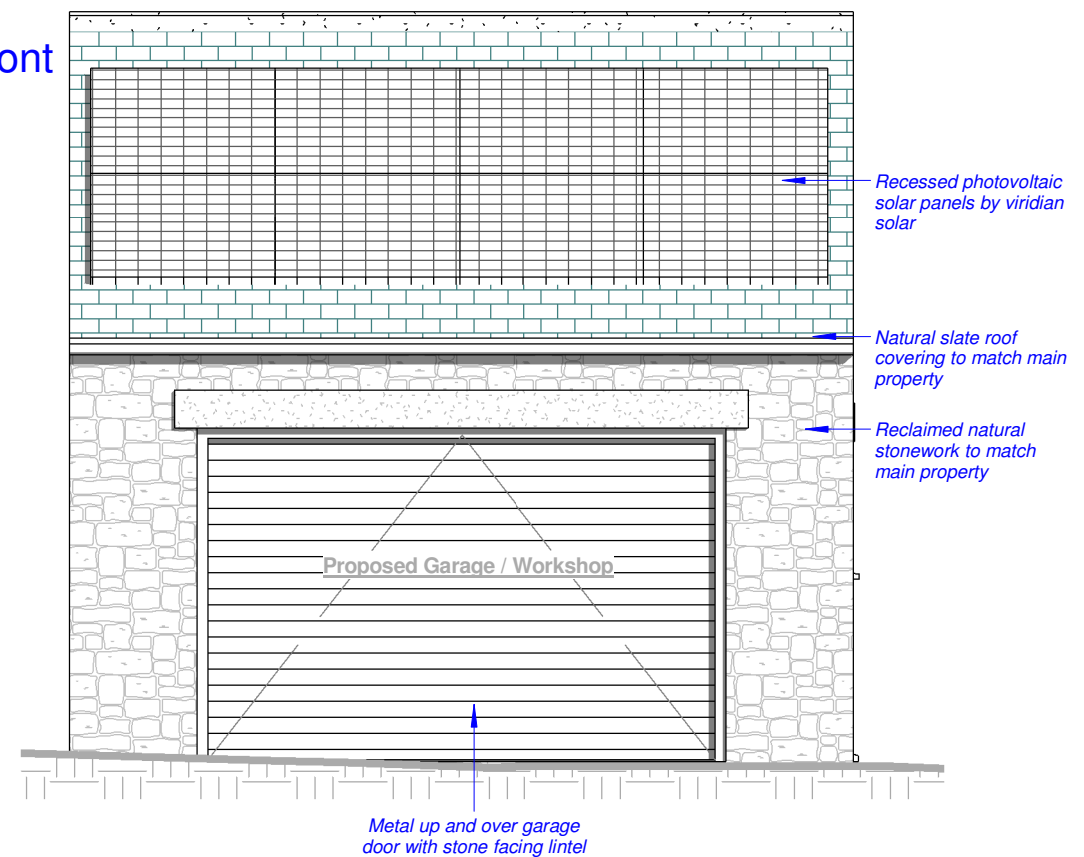

Drawing issue 21/12/2017 17:35:16

MADE SURVEYING & ARCHITECTURAL
7 Diamond Court, Newcastle upon Tyne NE3 2EN
0191 2718 278 | www.madesurveying.co.uk

IF IN ANY DOUBT PLEASE ASK THE DESIGNER FOR CLARIFICATION
DO NOT SCALE FROM DRAWINGS. ALL DIMENSIONS TO BE CHECKED ON SITE
THE COPYRIGHT FOR THESE DRAWINGS REMAINS THE PROPERTY OF MADE.
THEY MUST NOT BE REPRODUCED IN ANY WAY WITHOUT MADE'S PRIOR WRITTEN CONSENT

CLIENT: **Mr S Walker**

PROJECT ADDRESS: **Brae Cottage,
Yarrow,
Falstone,
Hexham,
Northumberland
Proposed Elevations**

PROJECT: **Brae Cottage**

SHEET NAME:

REVISION SCHEDULE

No.	Date	Revision Description	By

0 2.5 5 m

1:50 SCALE

SCALE: 1:50	DATE: DEC 17	DESIGN: RGP	DRAWN: RGP	CHK/APD: SW
DRAWING NUMBER: A3.03	PROJECT NUMBER: 1416/17	STAGE: Plann.	Sheet Size: A3	