


IF IN ANY DOUBT PLEASE ASK THE DESIGNER FOR CLARIFICATION
DO NOT SCALE FROM DRAWINGS. ALL DIMENSIONS TO BE CHECKED ON SITE
THE COPYRIGHT FOR THESE DRAWINGS REMAINS THE PROPERTY OF THE CLIENT. THEY
MUST NOT BE REPRODUCED IN ANY WAY WITHOUT THE CLIENT'S PRIOR WRITTEN CONSENT

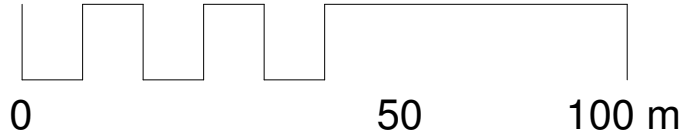

1:1250 SCALE



Ordnance Survey (c) Crown Copyright 2013. All rights reserved. Licence number 100020449

1

Site Location Plan - Brae Cottage

1 : 1250

CLIENT: Mr S Walker PROJECT: Brae Cottage PROJECT ADDRESS: Brae Cottage, Yarrow, Falstone, Hexham, Northumberland TITLE: Site Location Plan	SCALE: 1:1250		DATE: FEB 18		DESIGN: RGP	DRAWN: RGP	CHK/APD: SW
	STAGE: Plann.		DRAWING NUMBER: A4.01		PROJECT NUMBER: 1416/17		Sheet size: A4